


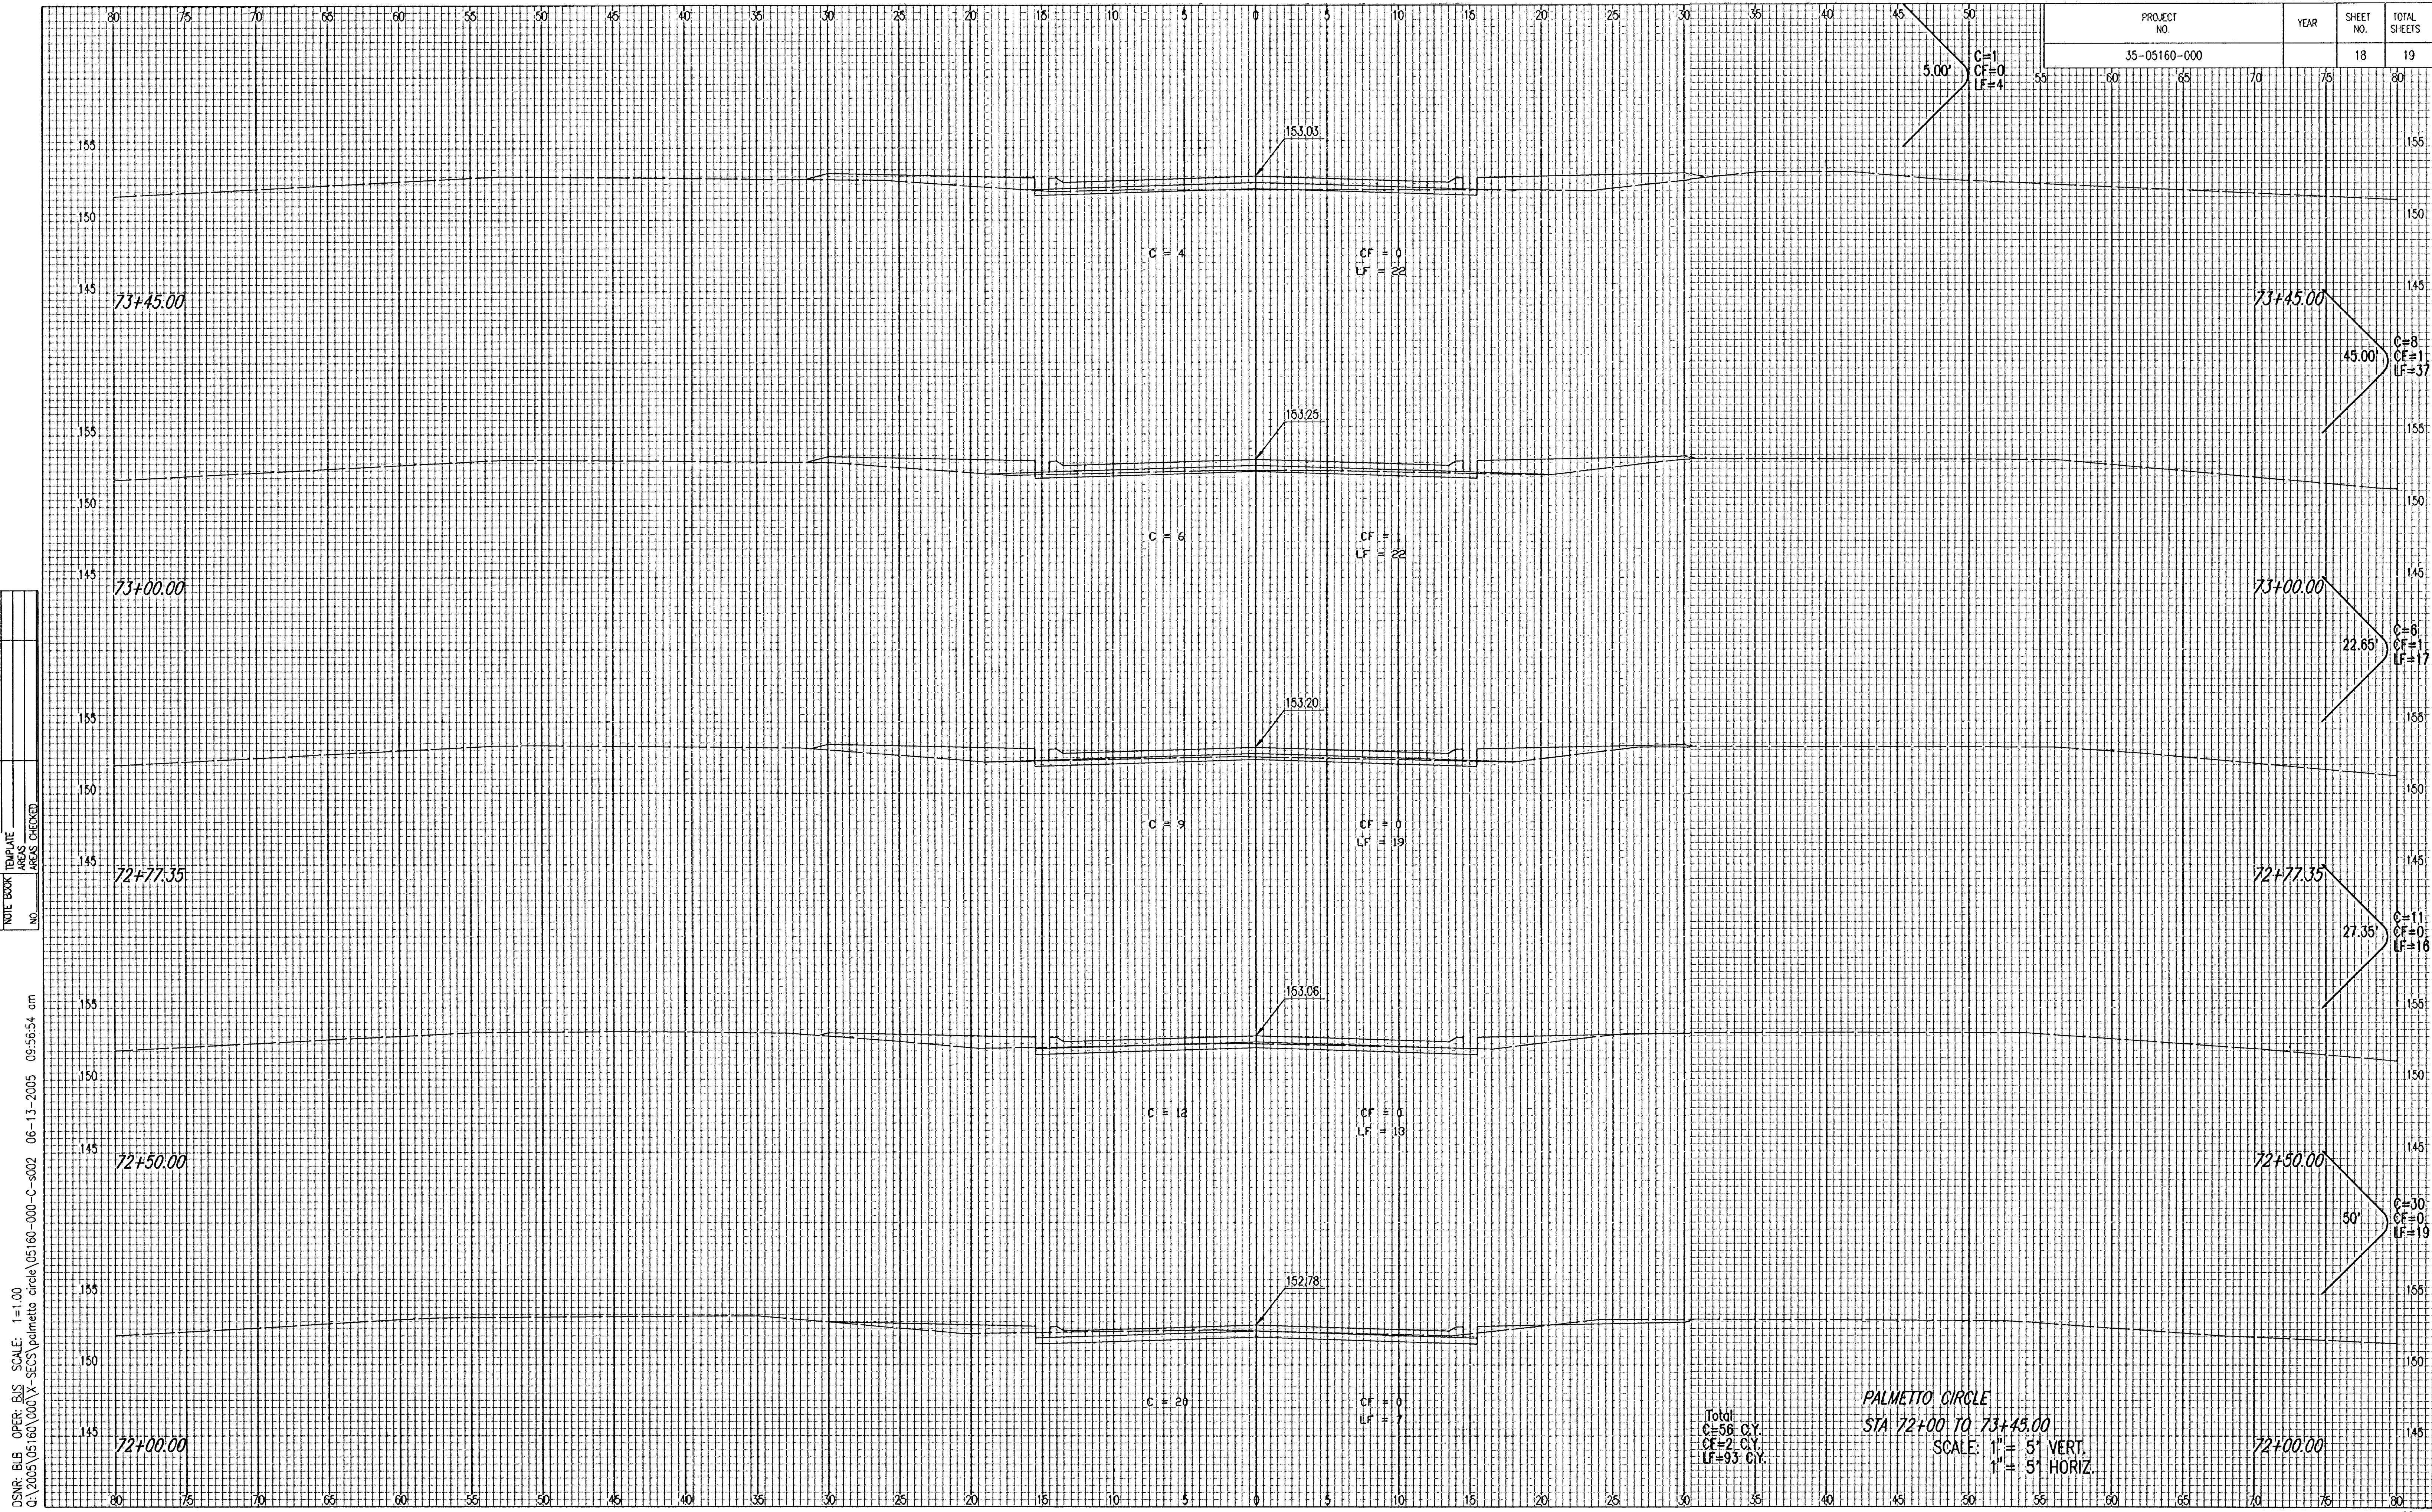

PROJECT NO.	YEAR	SHEET NO.	TOTAL SHEETS
35-05160-000		18	19

NOTE BOOK	TEMPLATE
NO.	AREAS CHECKED

DSNR: BUB OPER: BUS SCALE: 1"=1.00
Q:\2005\05160\000\X-SECS\palmetto circle\05160-000-C-s002 06-13-2005 09:56:54 am

Total
C=56 C.Y.
CF=2 C.Y.
LF=93 C.Y.

PALMETTO CIRCLE
STA 72+00 TO 73+45.00
SCALE: 1"= 5' VERT.
1"= 5' HORIZ.