


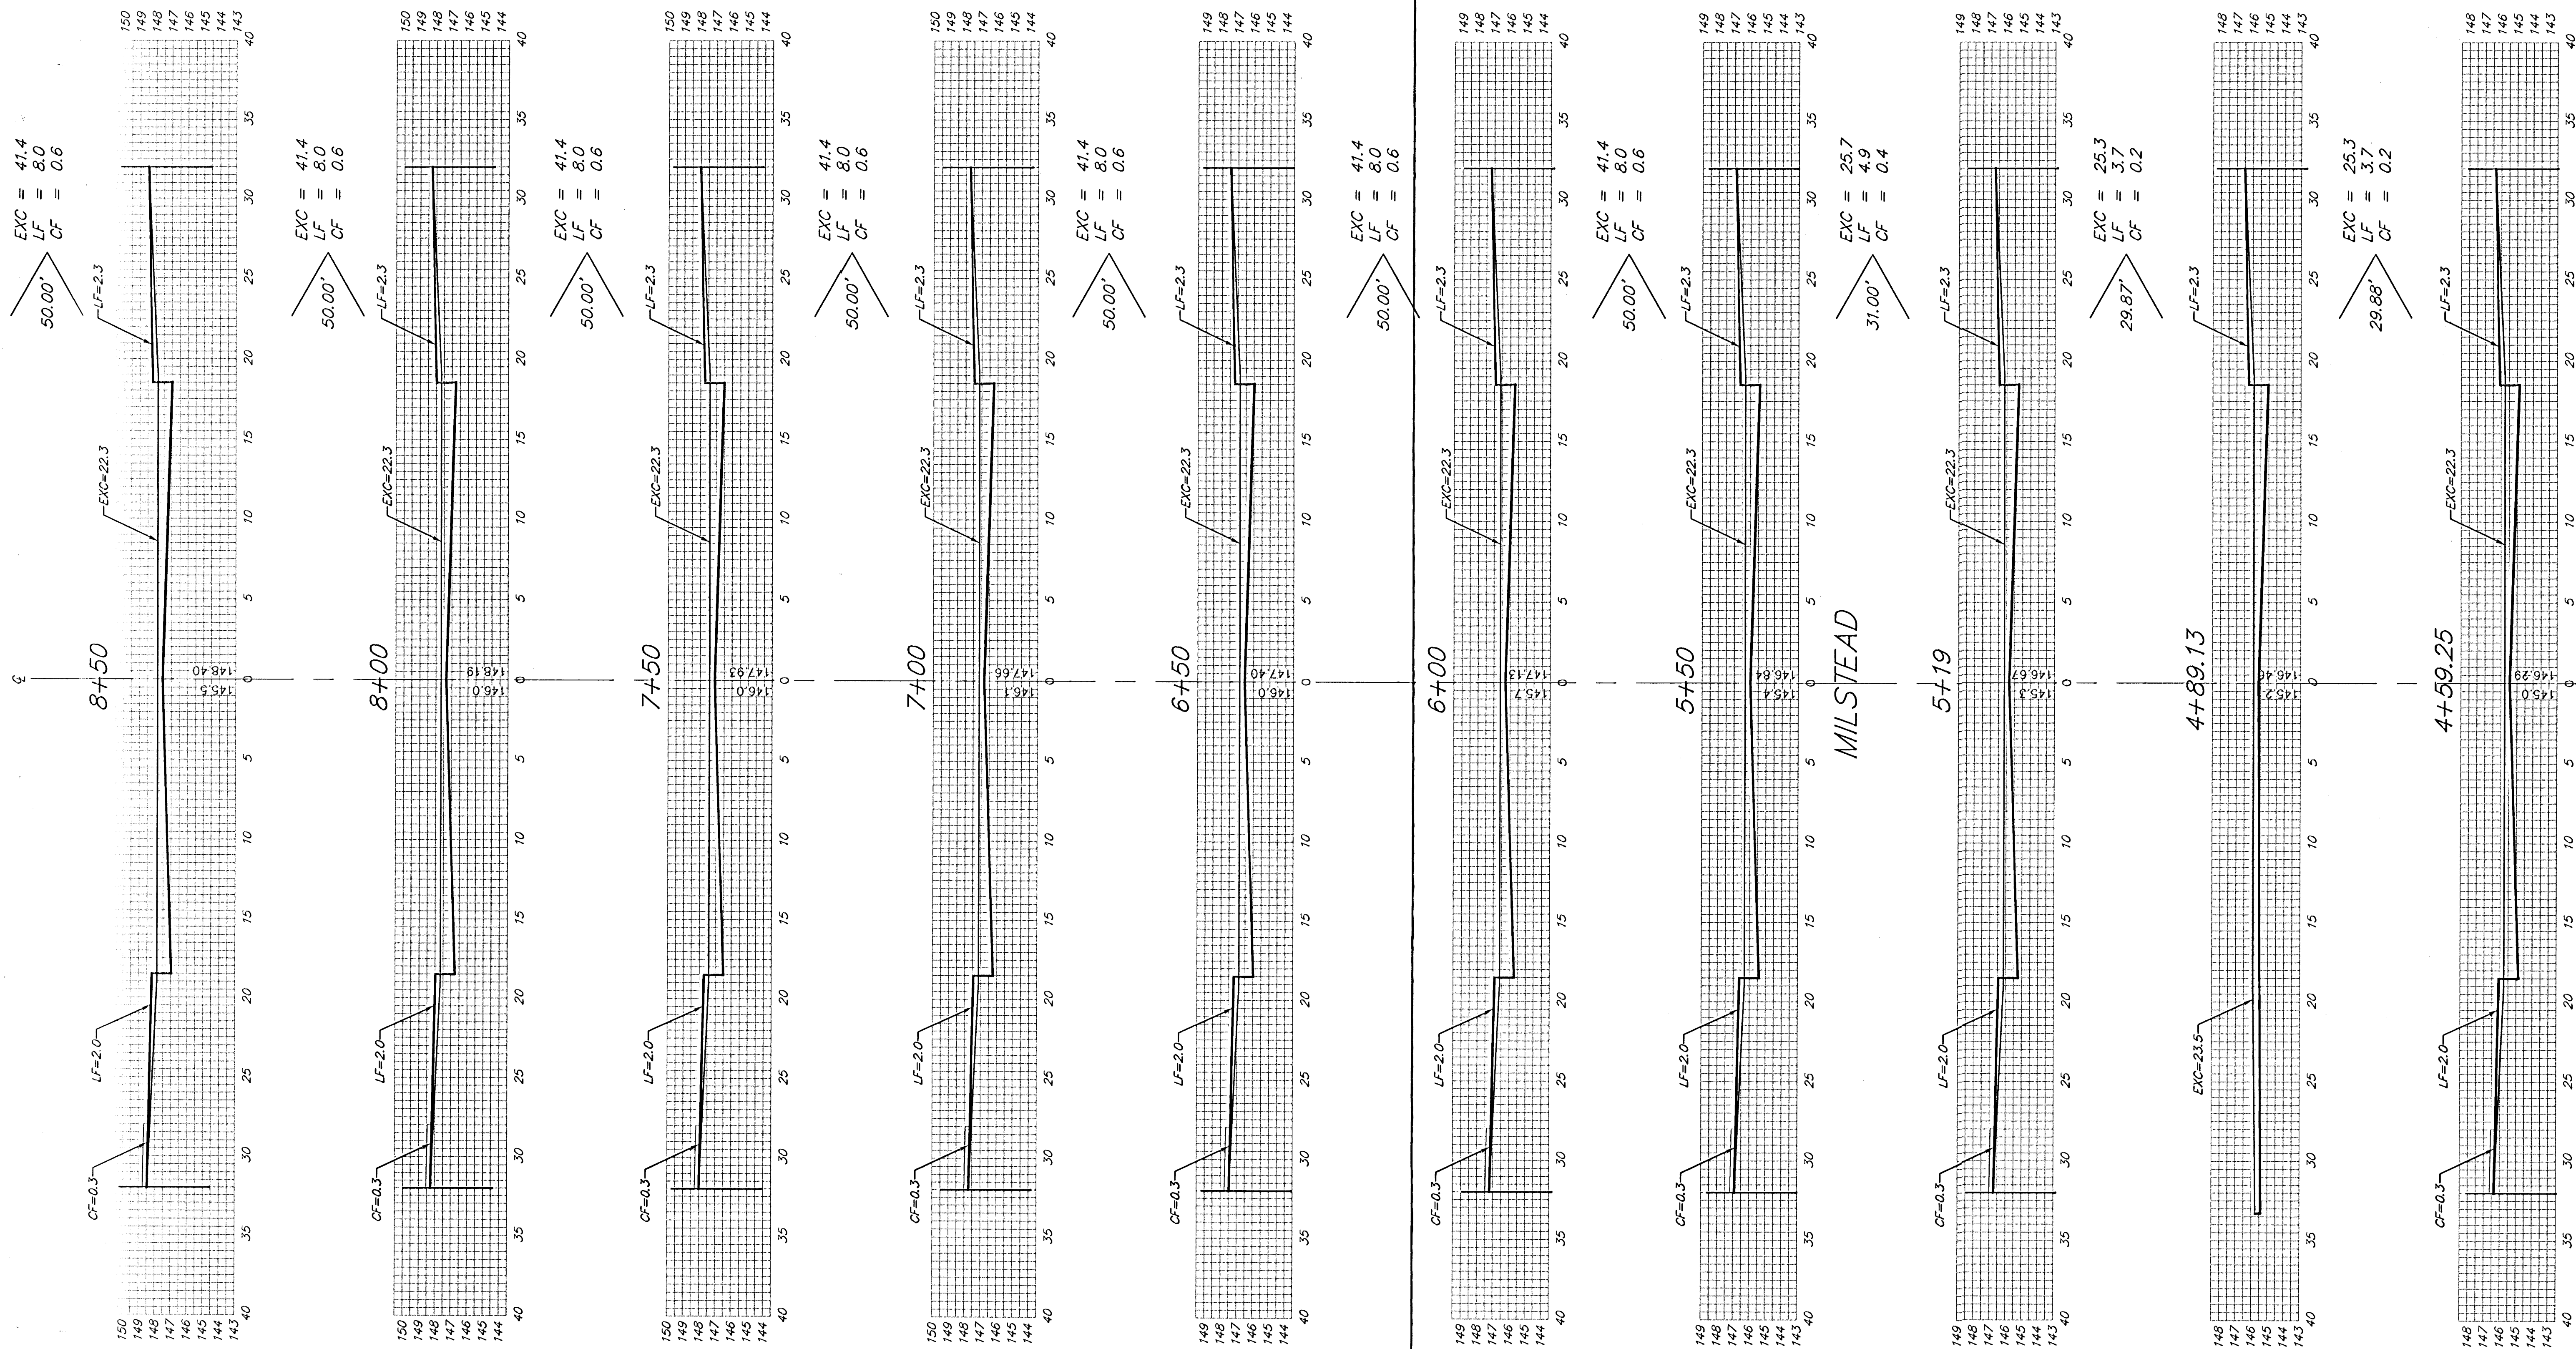

Sheet Totals:
 Excavation = 366.1 C.Y.
 Loose Fill = 68.3 C.Y.
 Compacted Fill = 5.0 C.Y.