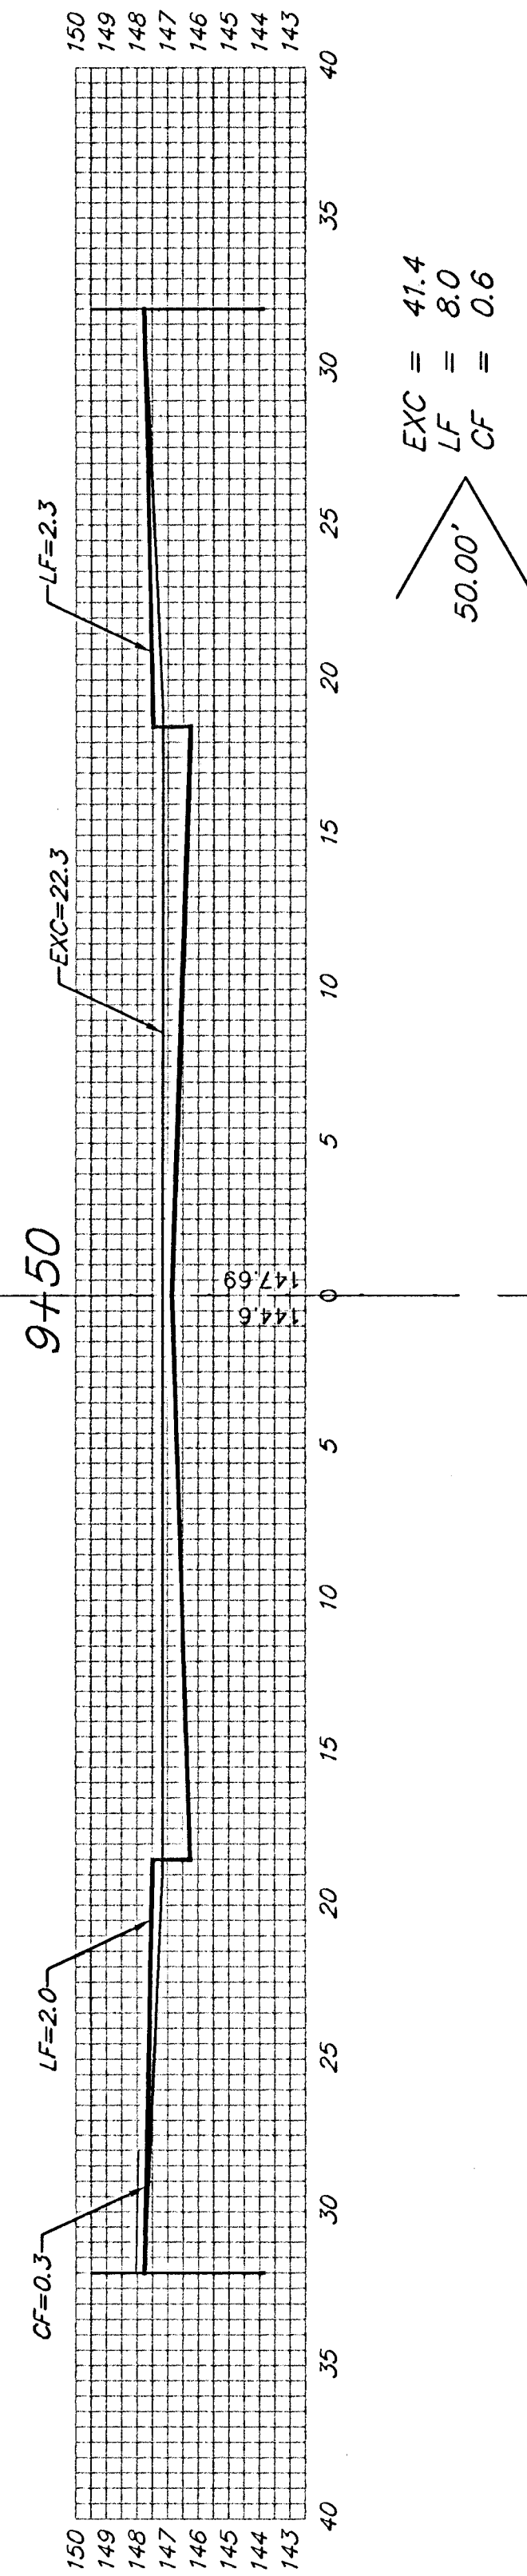
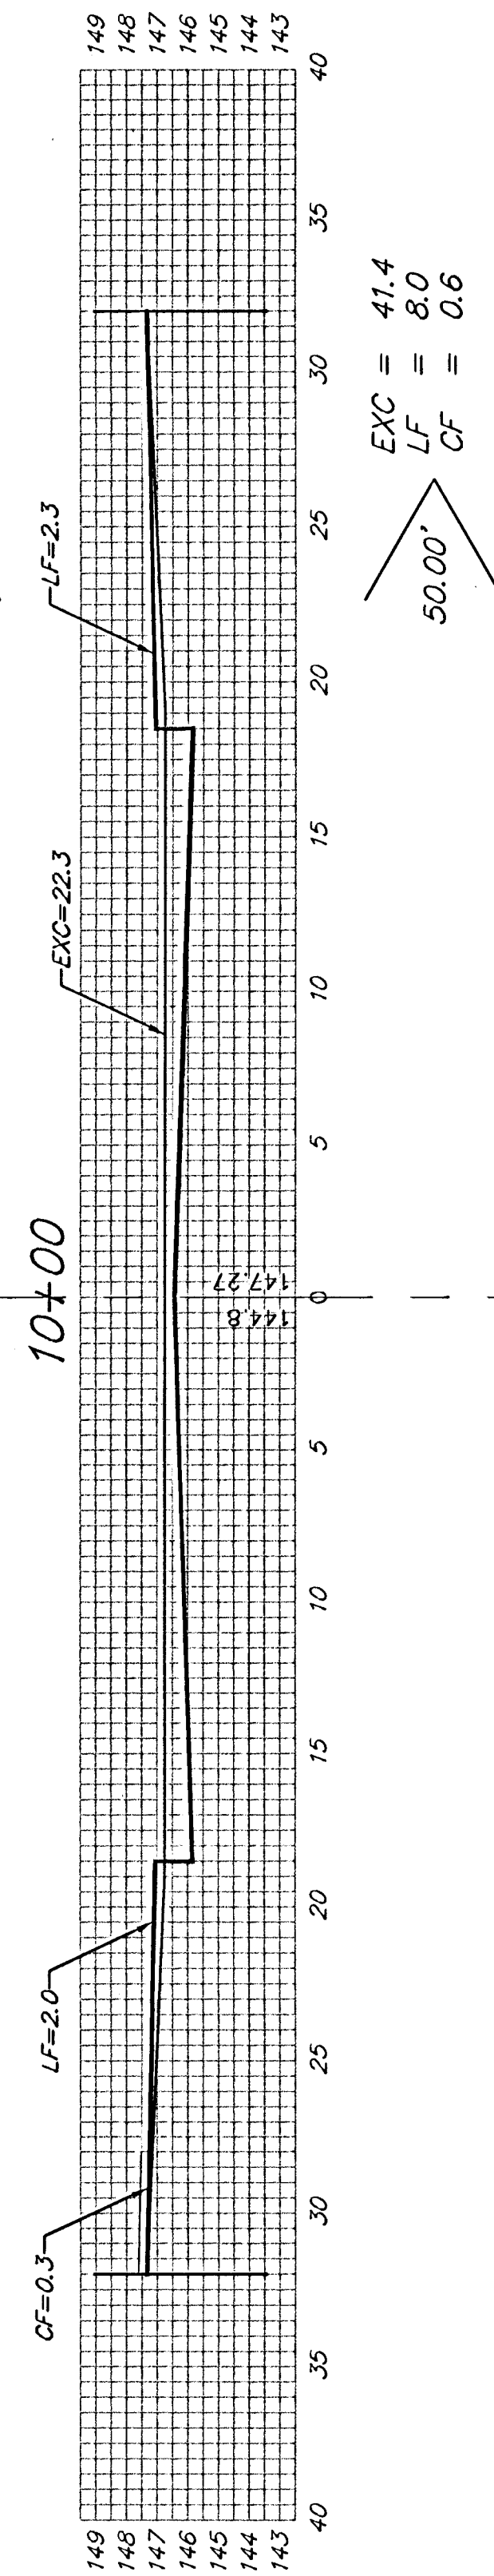
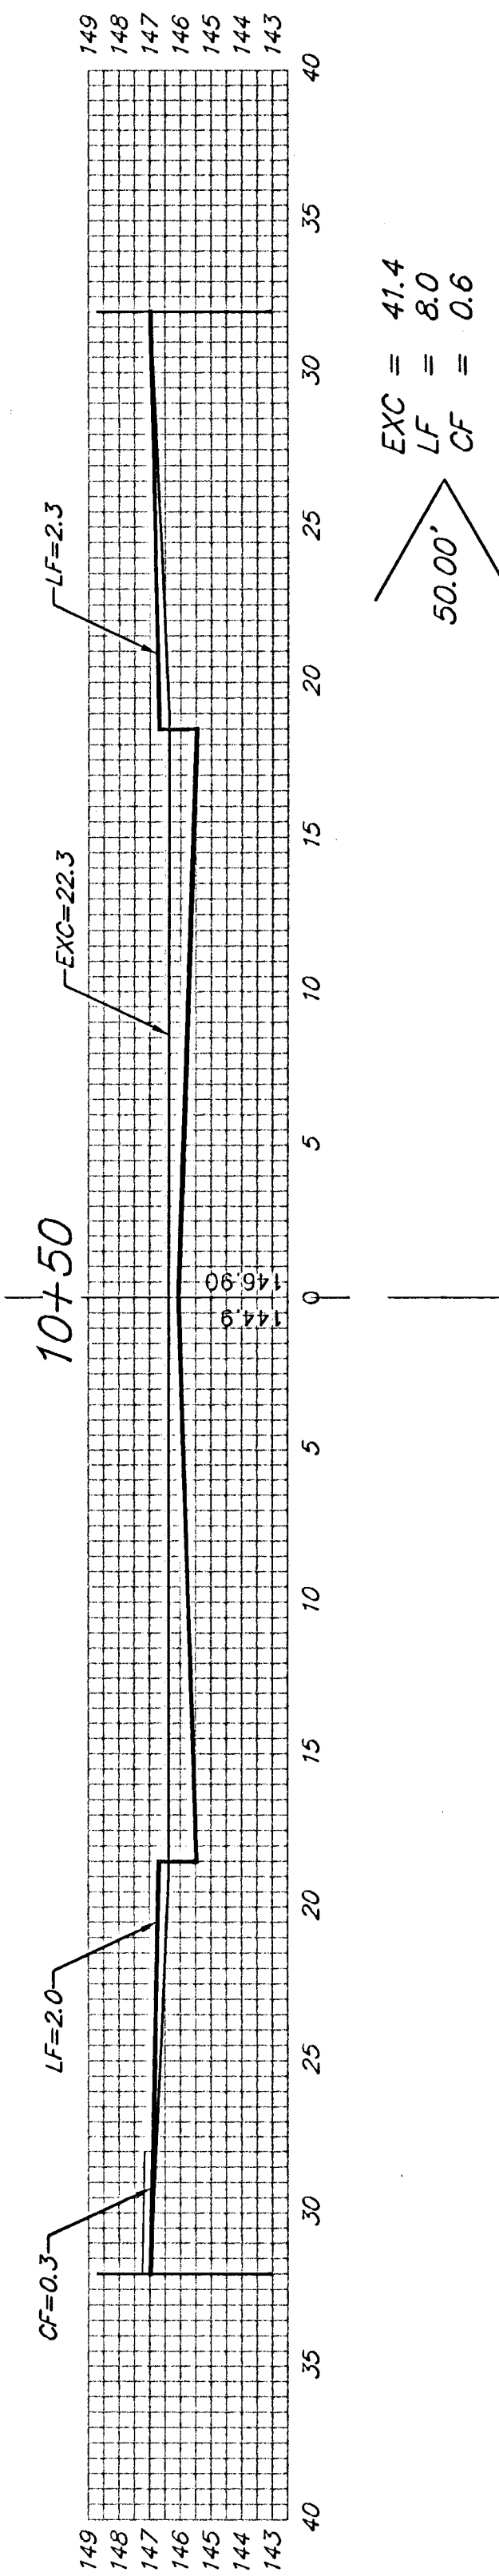
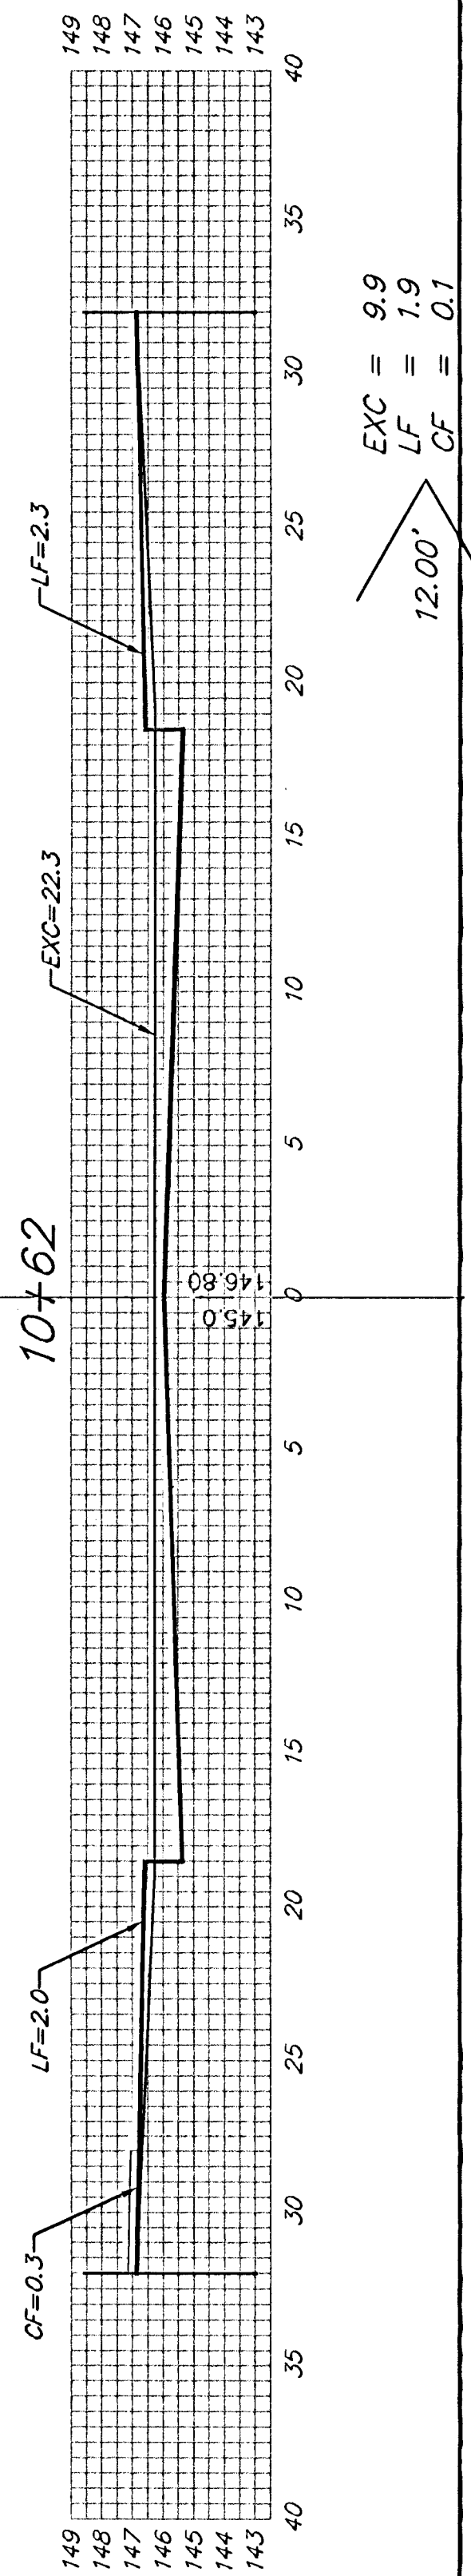
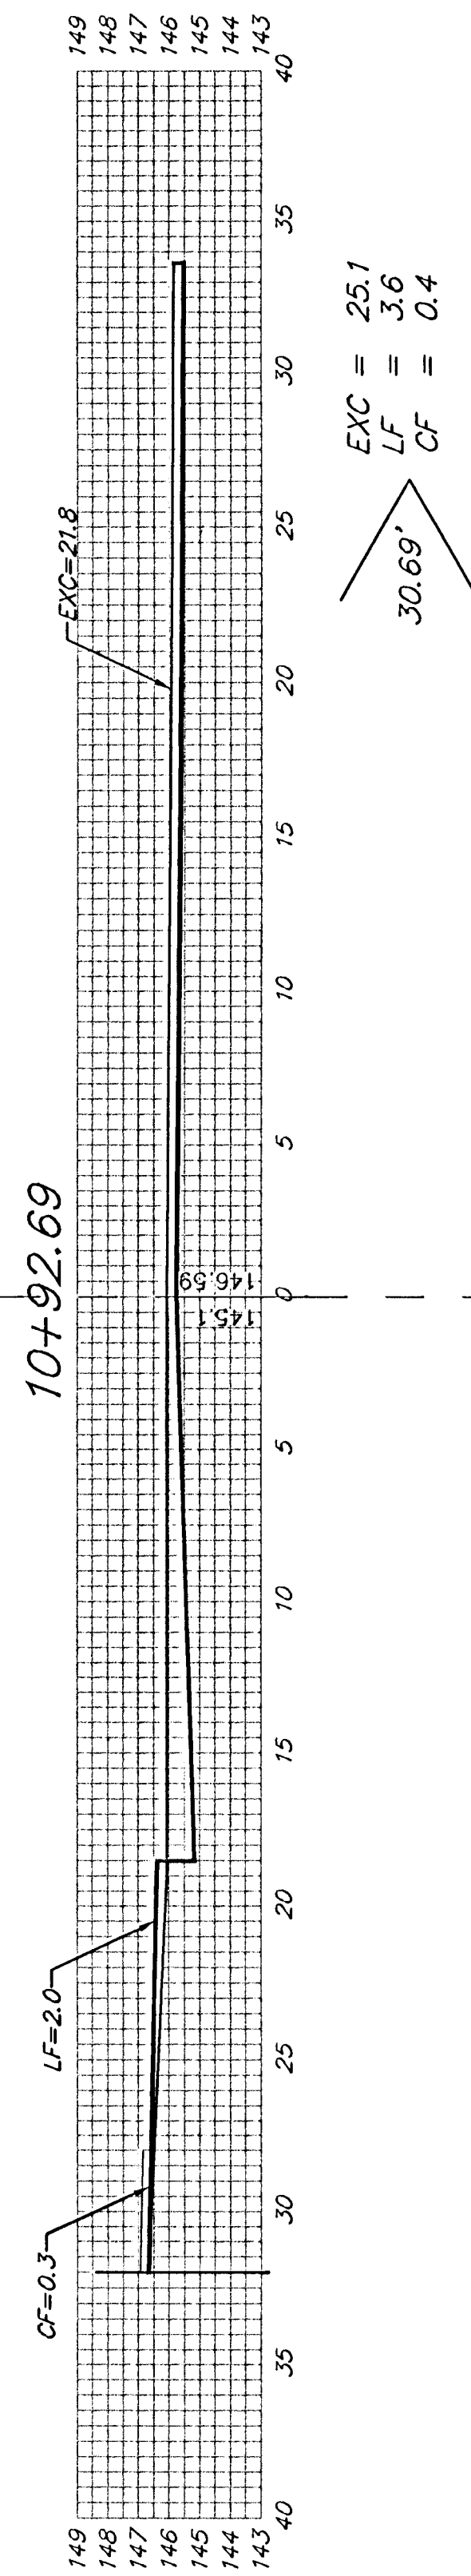
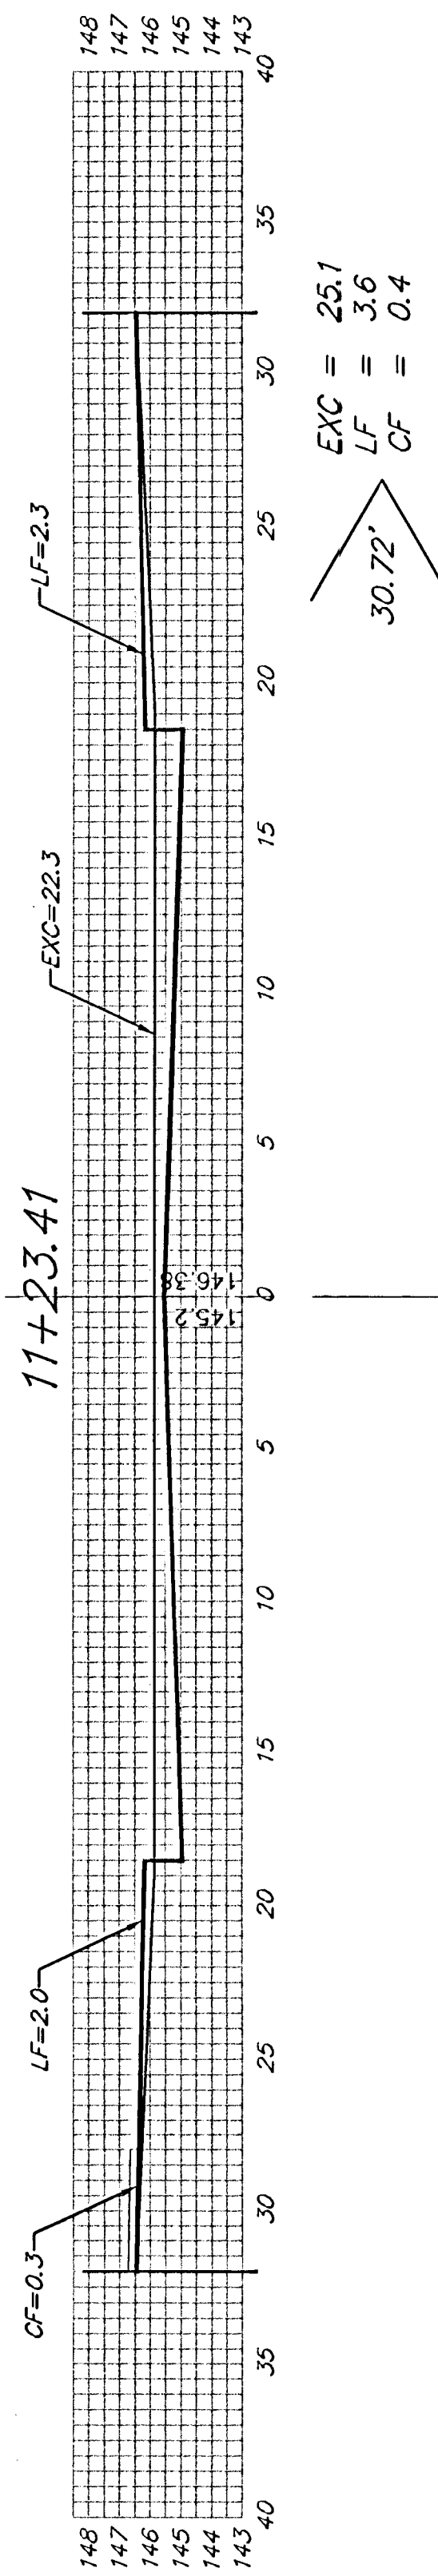
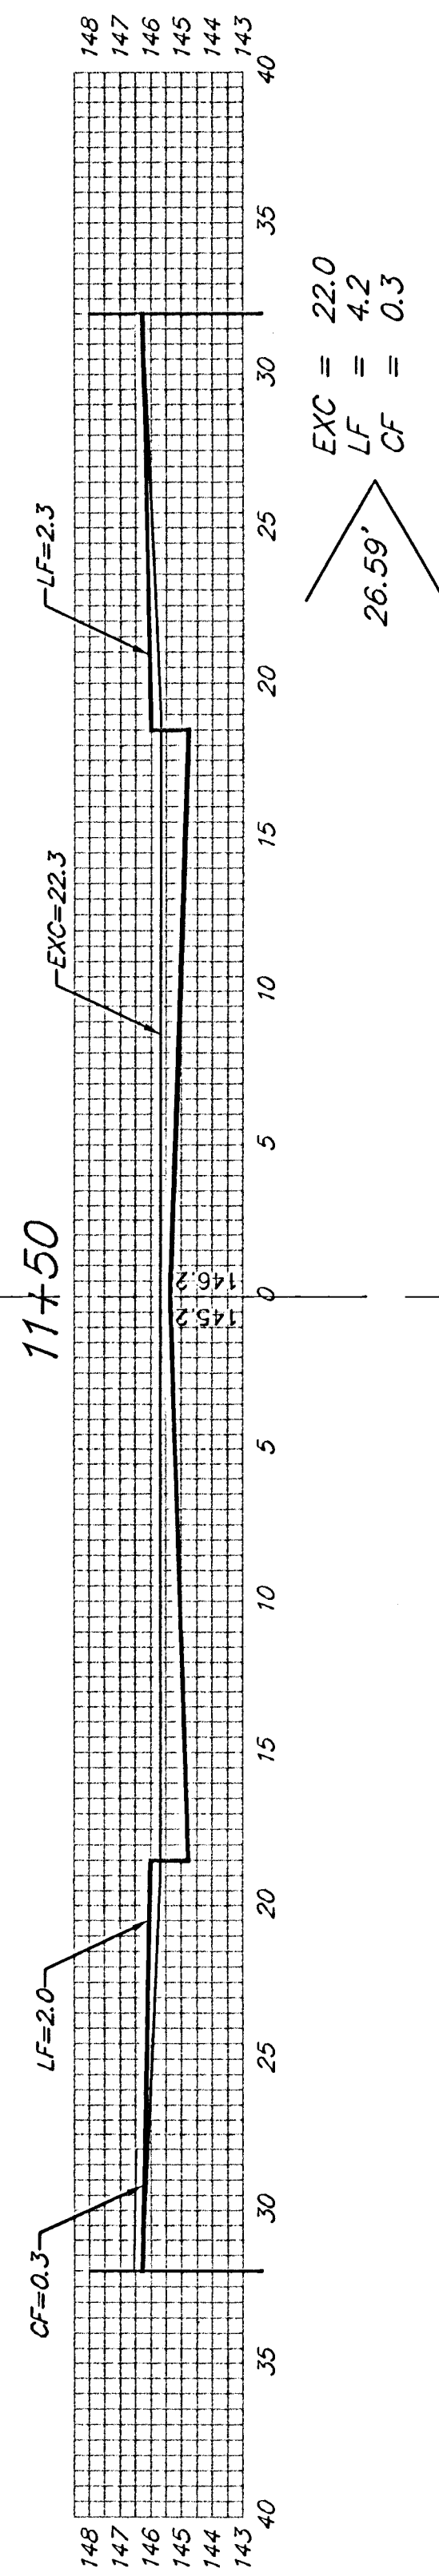
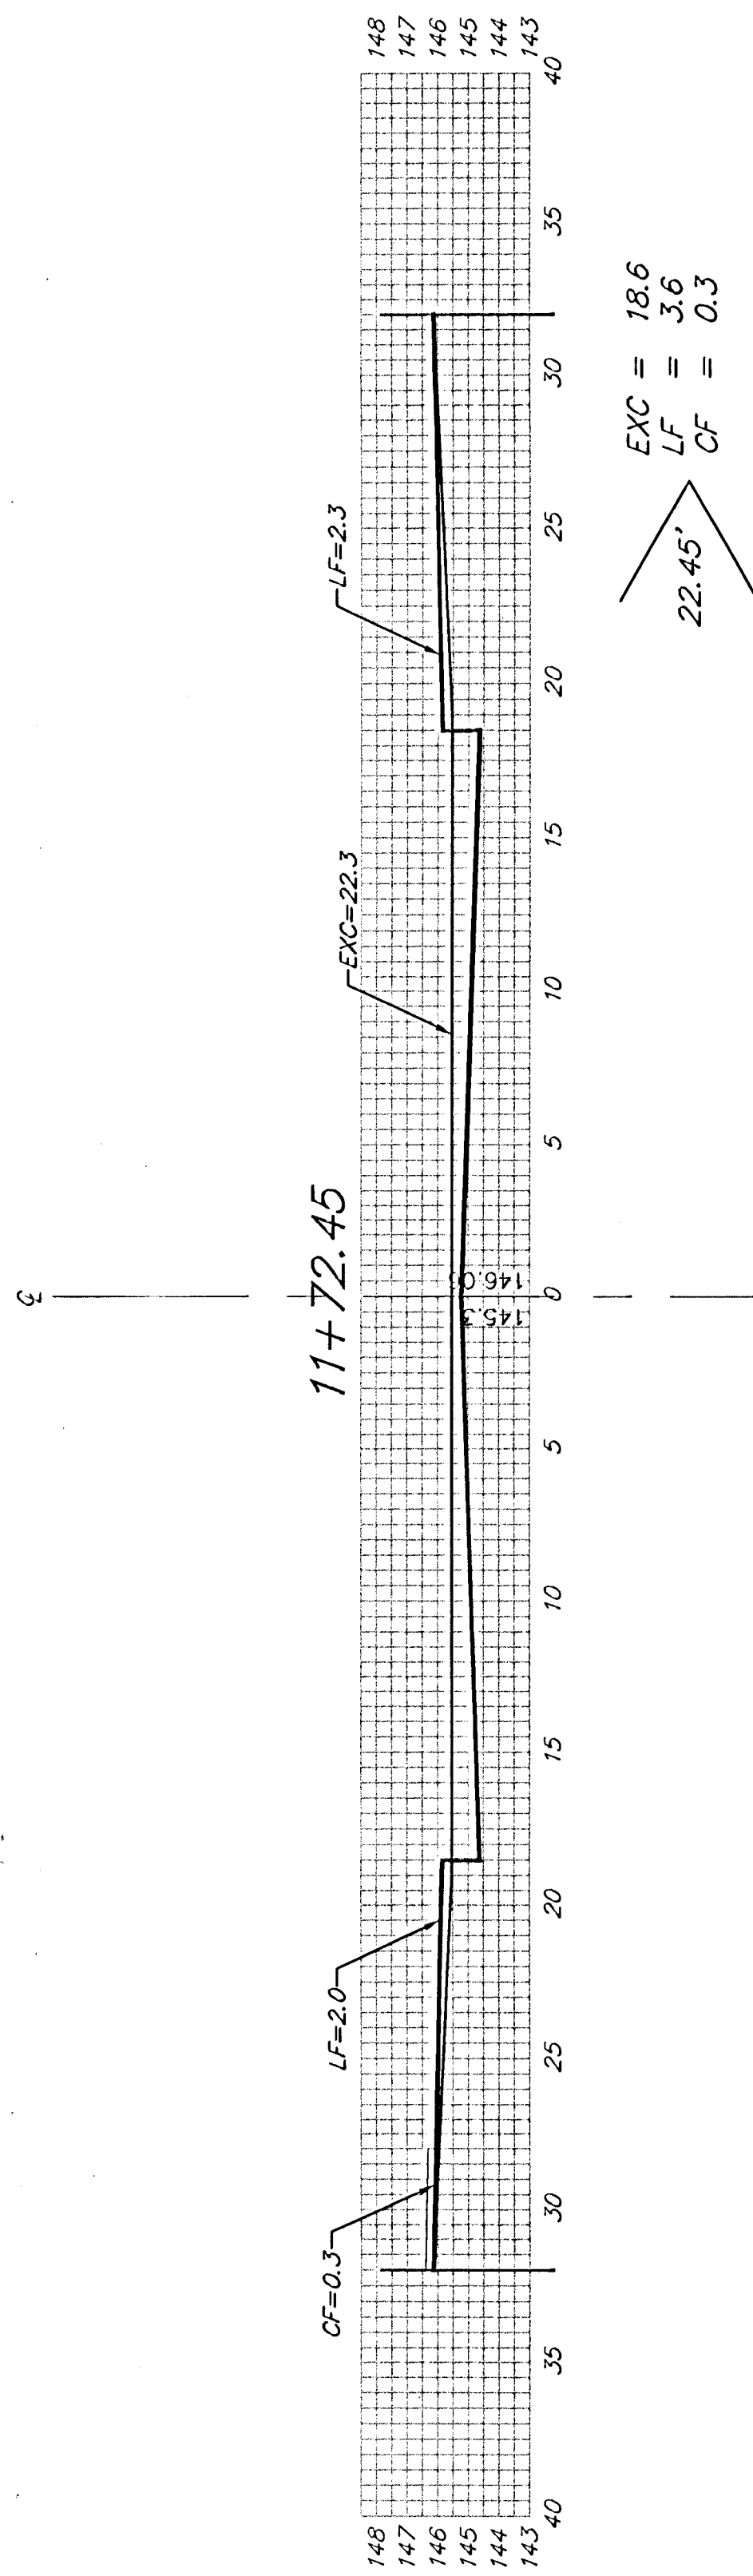


MILSTEAD

Sheet Totals:
Excavation = 224.9 C.Y.
Loose Fill = 40.9 C.Y.
Compacted Fill = 3.3 C.Y.

BAUGHMAN COMPANY P.A.
ENGINEERING, SURVEYING, & PLANNING
318-282-7271 • 315 ELLIS • WICHITA, KANSAS 67211

REV.
SHEET
32
39