


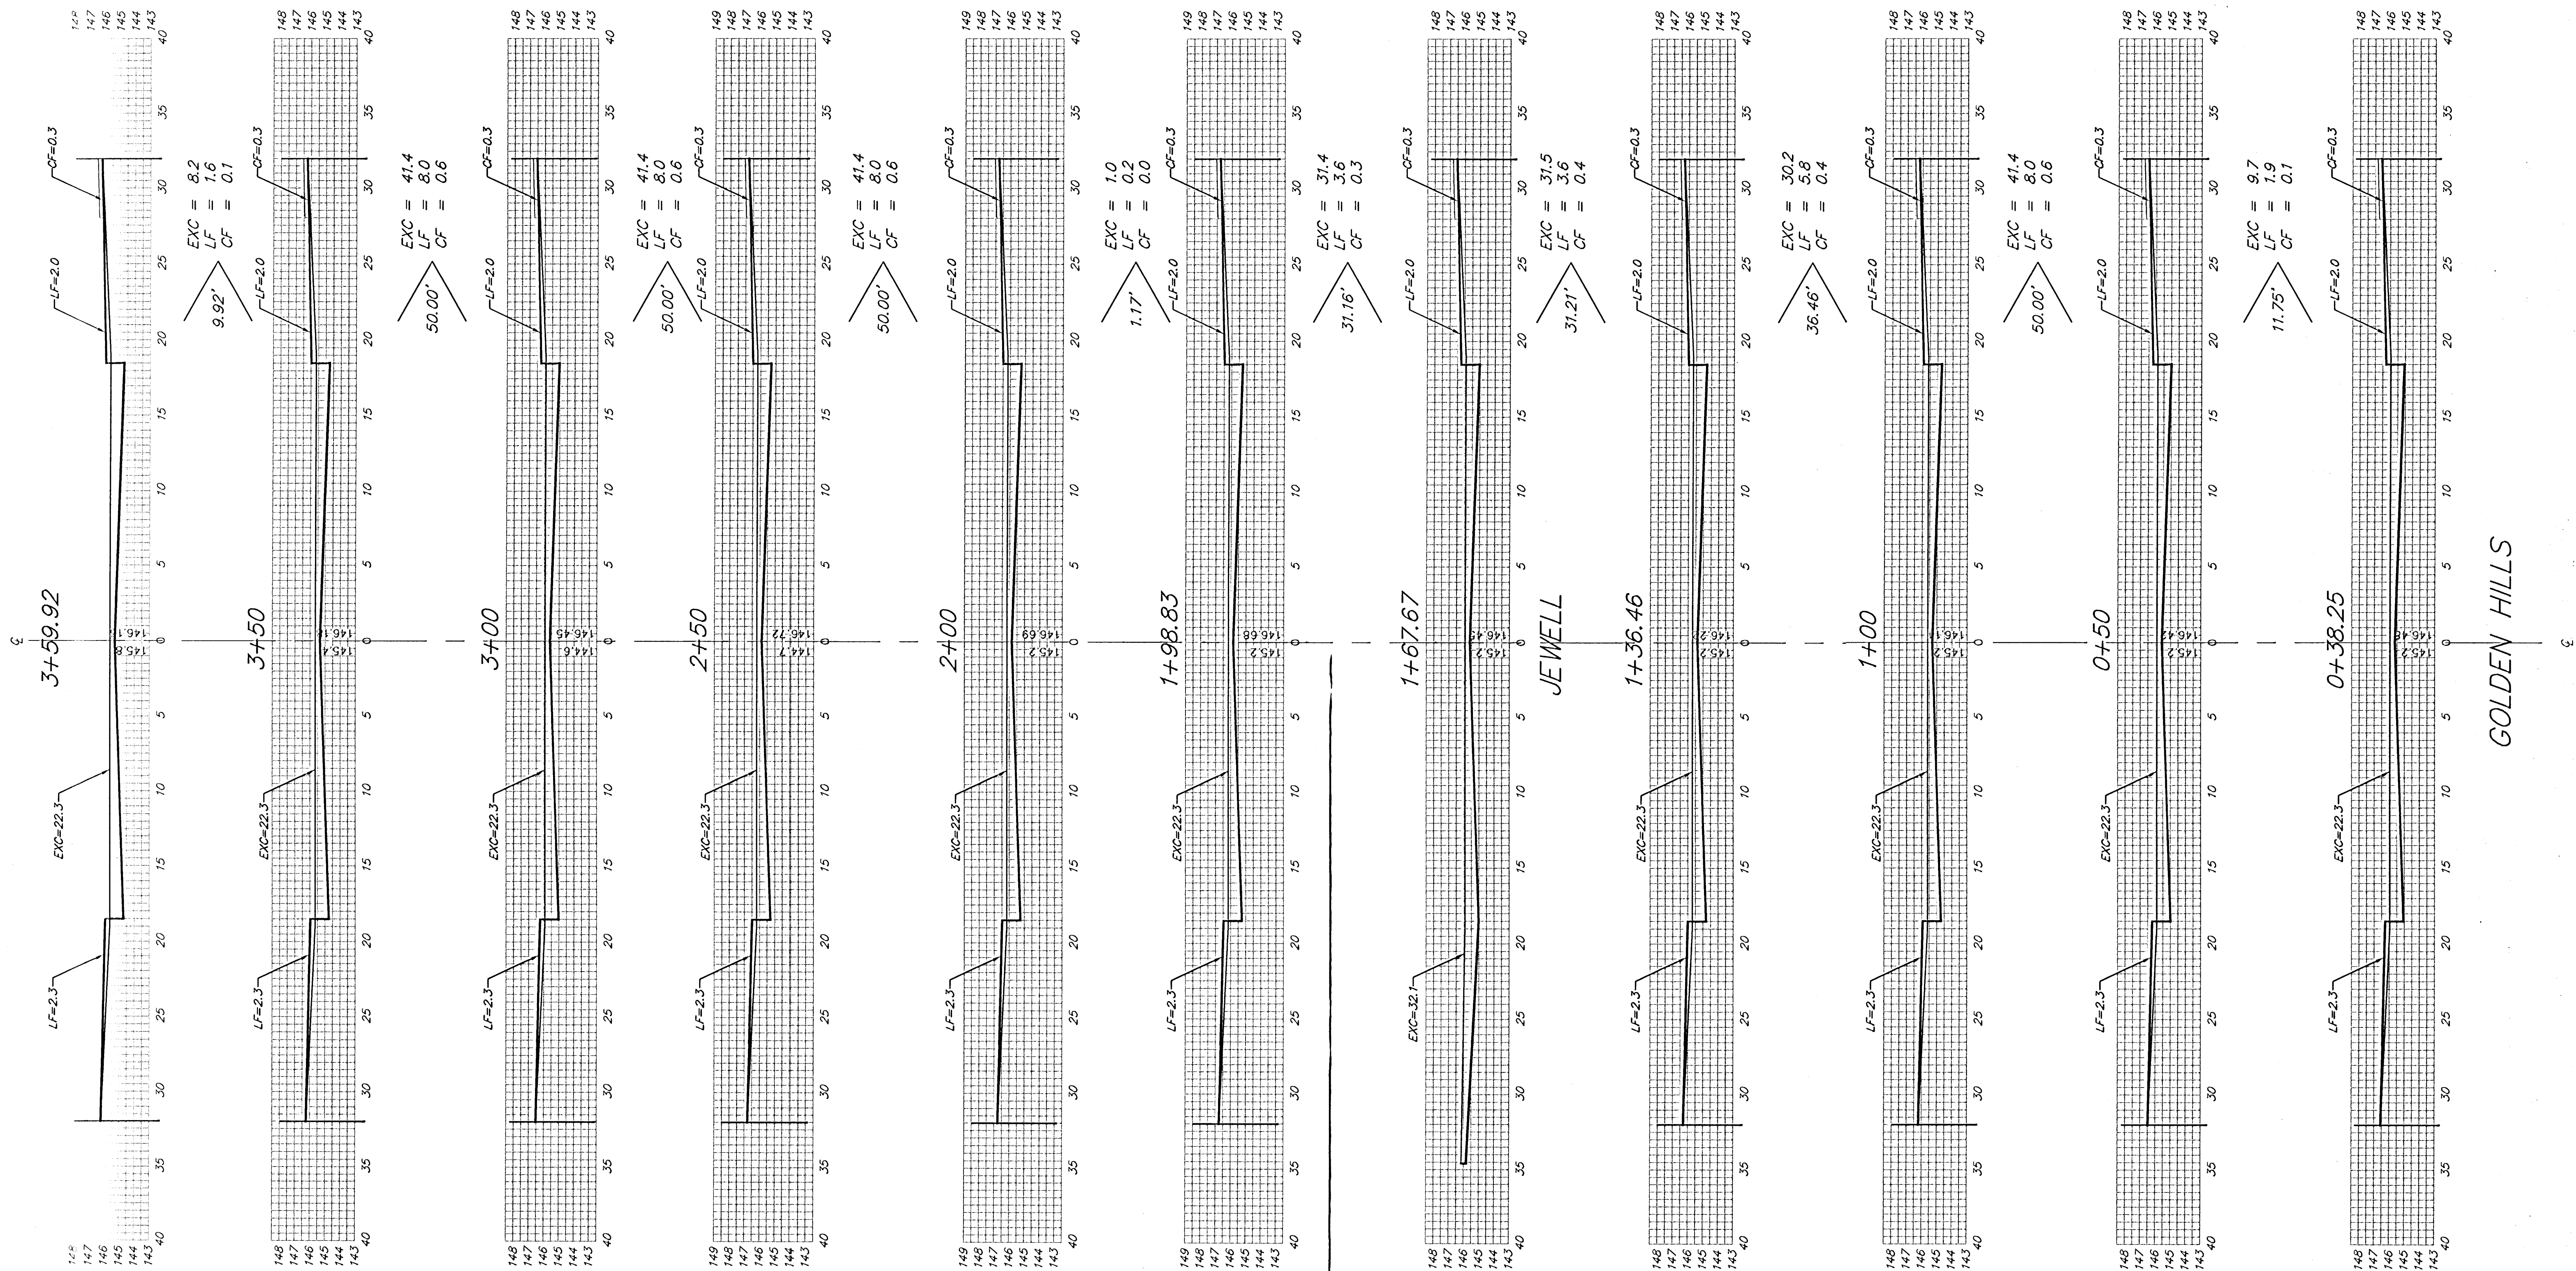

Sheet Totals:
Excavation = 277.6 C.Y.
Loose Fill = 48.7 C.Y.
Compacted Fill = 3.7 C.Y.

BAUGHMAN COMPANY P.A.
ENGINEERING, SURVEYING, & PLANNING
316-282-7271 • 315 ELLIS • WICHITA, KANSAS 67211

REV.
SHEET
36
39