


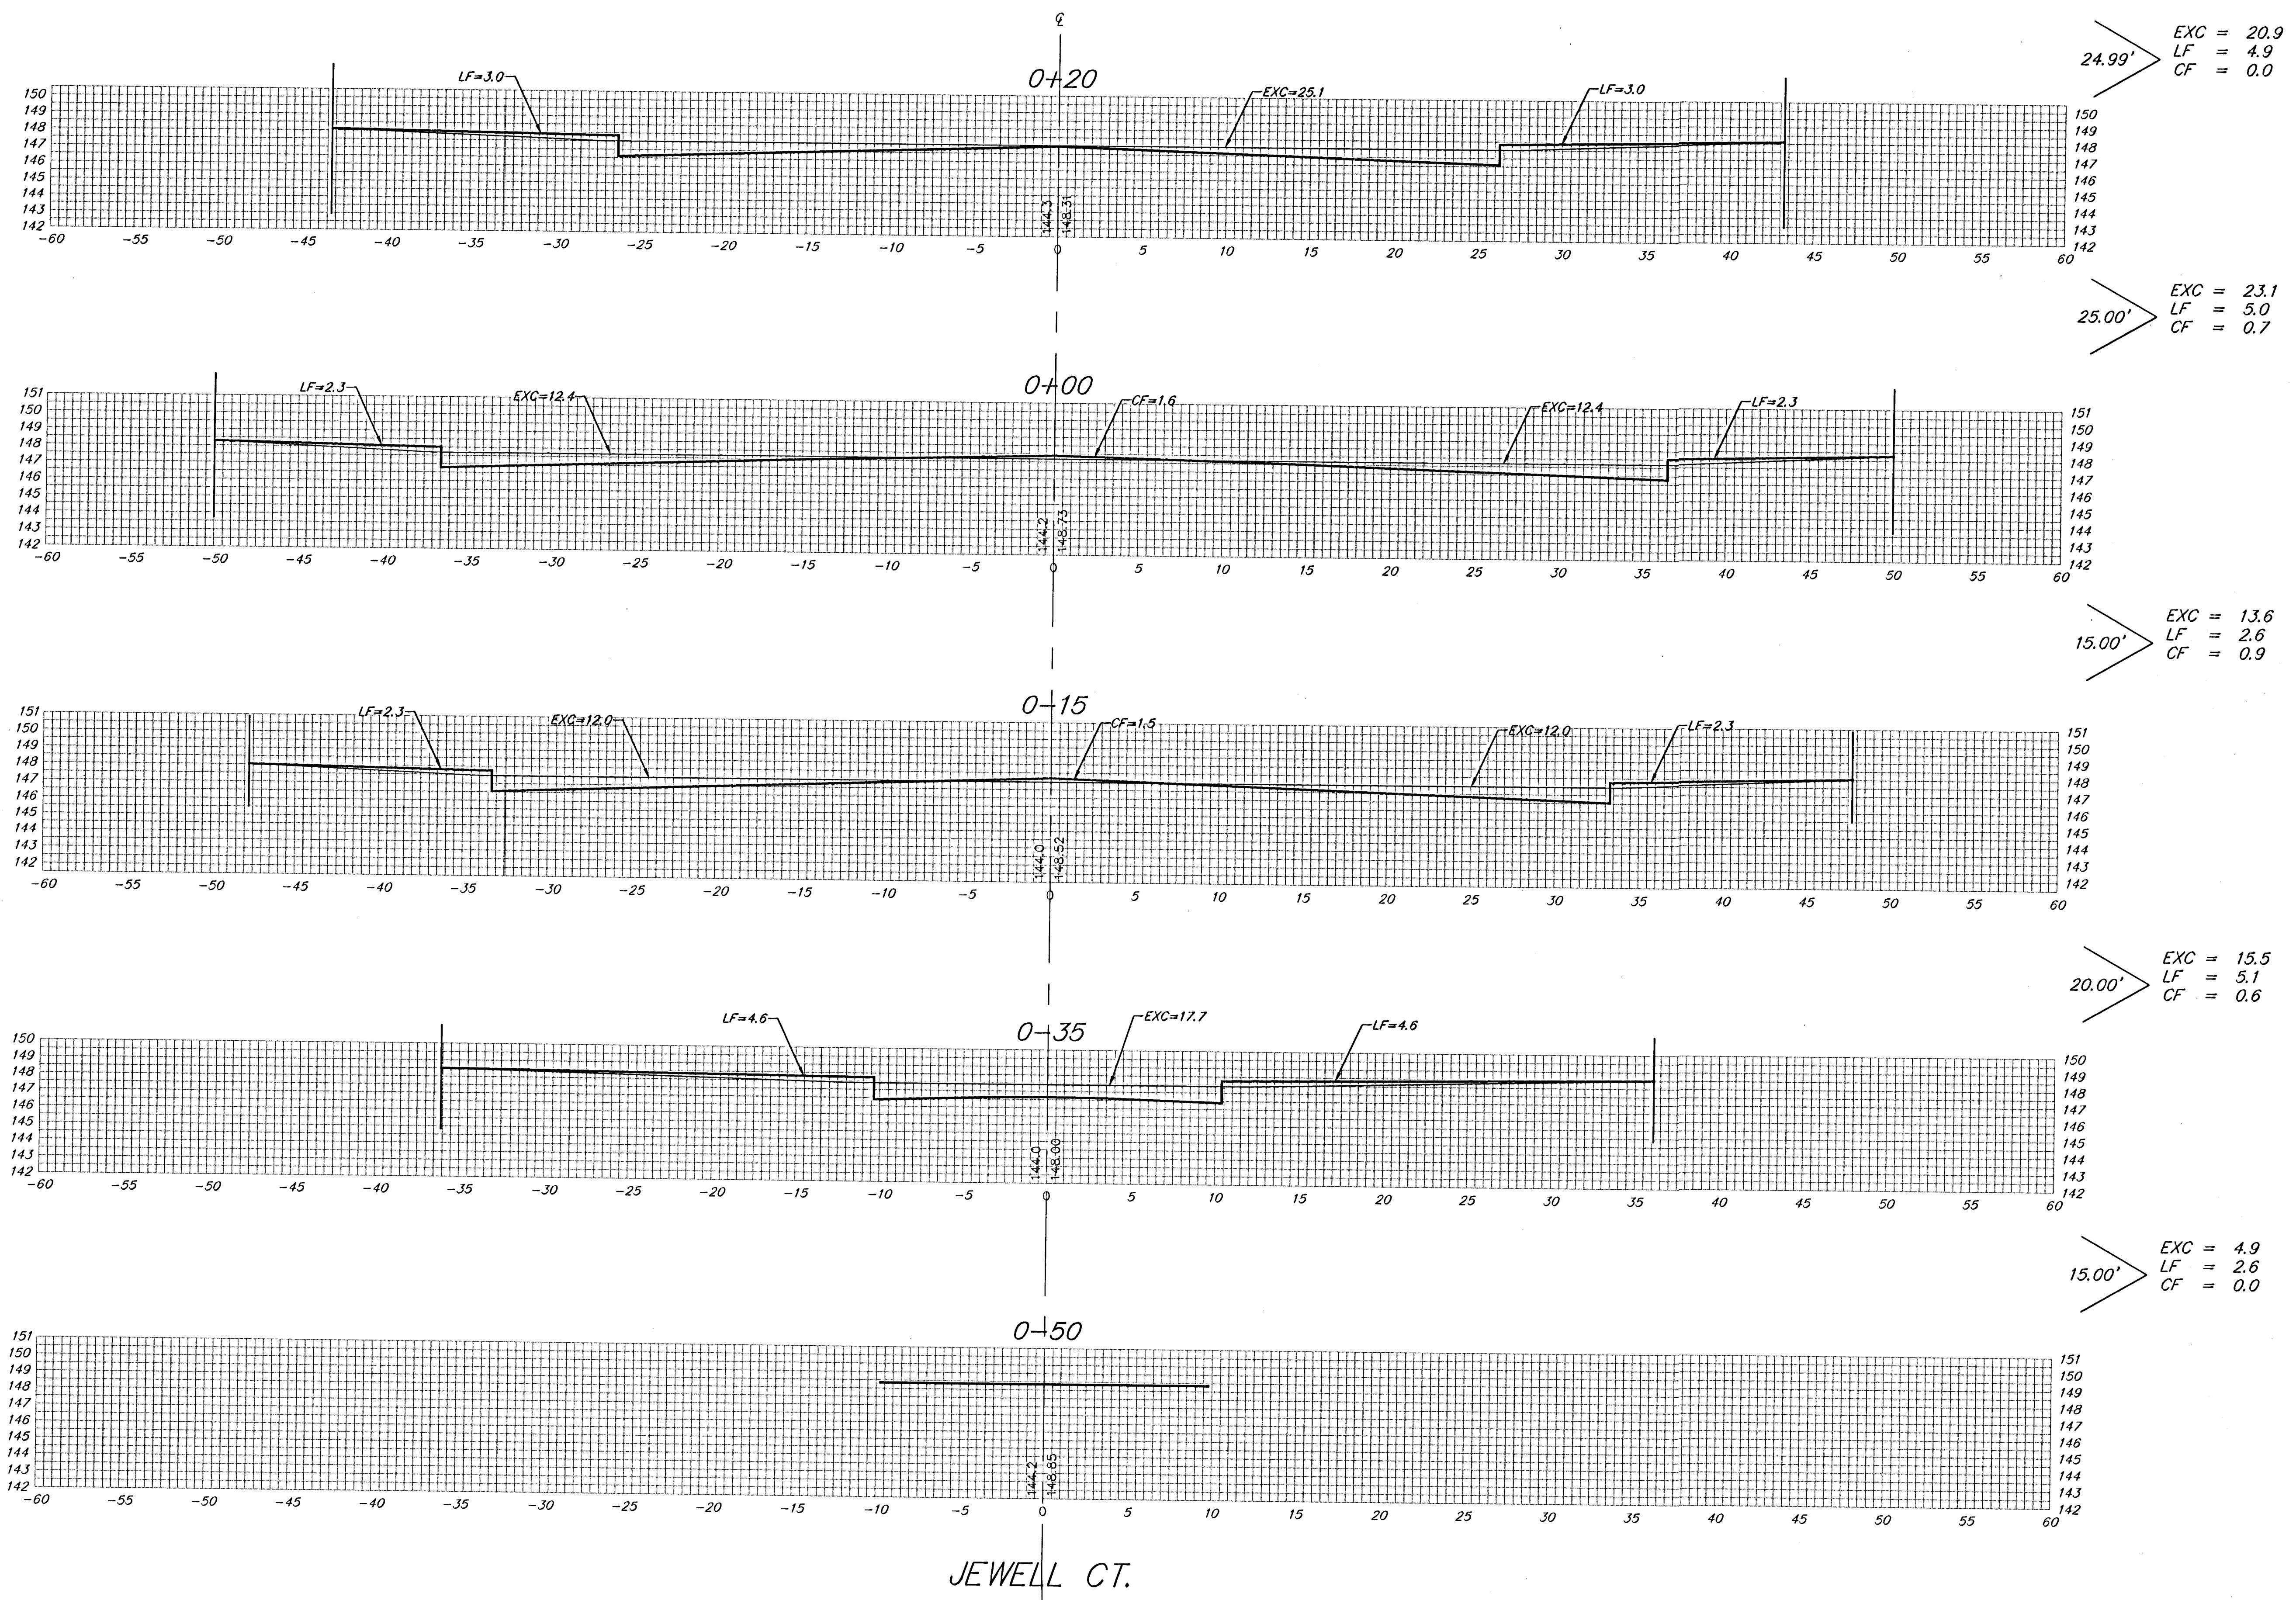

Sheet Totals:  
 Excavation = 78.0 C.Y.  
 Loose Fill = 20.2 C.Y.  
 Compacted Fill = 2.2 C.Y.

|   |                                          |
|---|------------------------------------------|
| <b>BAUGHMAN COMPANY P.A.</b><br>ENGINEERING, SURVEYING, & PLANNING<br>316-282-7271 • 315 ELLIS • WICHITA, KANSAS 67211 | REV.                                     |
|   | PROJECT NUMBER<br><b>37</b><br><b>39</b> |