


STA. 6+00.00, LINE 4  
EXIST. END SECTION  
WITH 22 S.Y. OF  
LIGHT STONE RIP-RAP  
W/ 9.0 L.F. OF GROUTED  
STONE TOE WALL (2'x4')

STA. 6+36.8, LINE 4  
CL STA. 17+89.63, 20.66RT.  
CONST. TYPE I-A CURB INLET  
OVER EXIST. 36" RCP  
(4'x5')  
TOP ELEV.=1340.20

STA. 6+36.8, LINE 4  
CL STA. 17+89.63, 40.66LT.  
CONST. TYPE I-A CURB INLET  
OVER EXIST. 36" RCP  
(4'x5')  
TOP ELEV.=1340.45

**PLAN LINE 1**  
SCALE: 1"=20'

NOTE: CONTRACTOR TO VERIFY EXIST 36" FL ELEV.'S PRIOR TO CONSTRUCTION

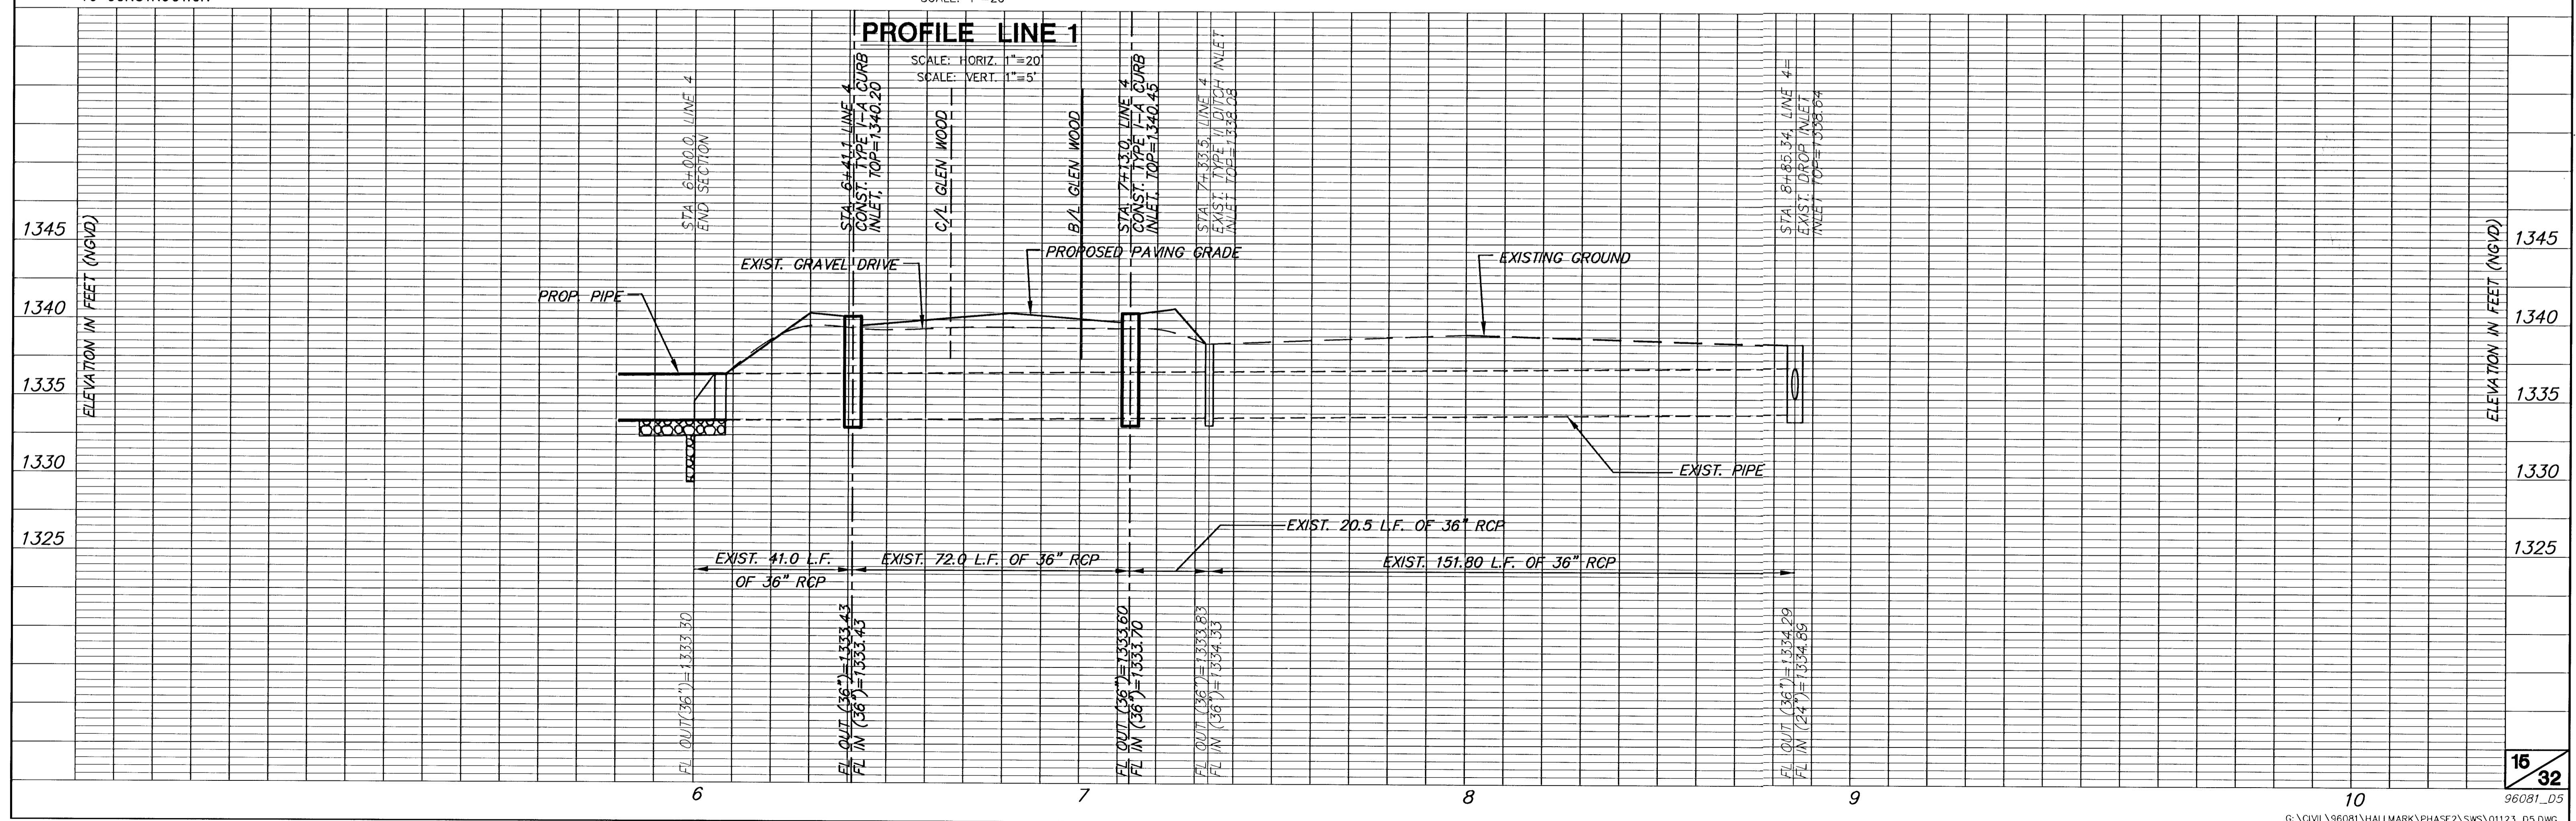

**PROFILE LINE 1**  
SCALE: HORIZ. 1"=20'  
SCALE: VERT. 1"=5'