



ROCKY CREEK ADDITION
HALLMARK PHASE 2
STORM SEWER PLANS

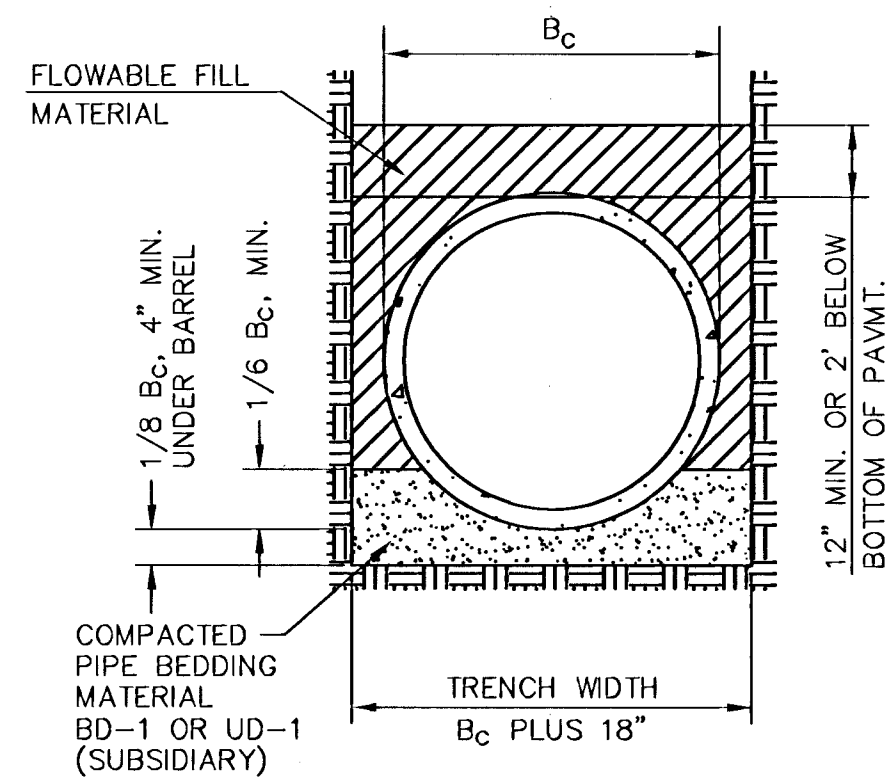


DETAIL OF FLOWABLE FILL
FOR STORM SEWER PIPE EXCEPT
CORRUGATED METAL PIPE.

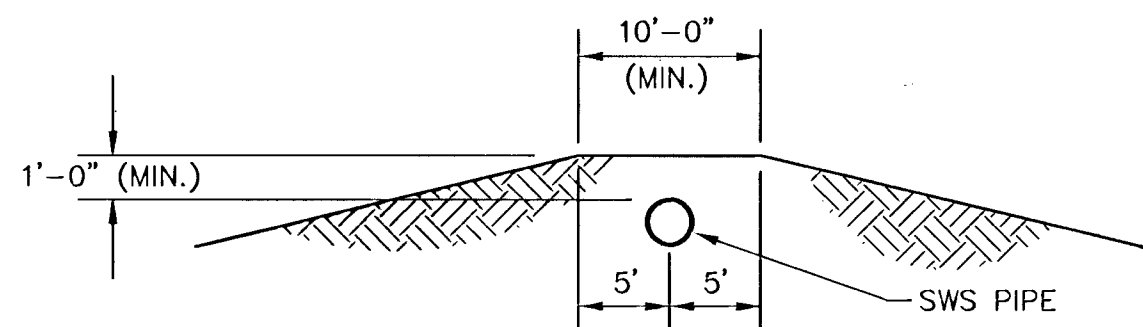

PROTECTIVE FILL DETAIL

MINIMUM PROTECTIVE FILL SHALL BE PROVIDED IN ALL INSTANCES
WHERE COVER OVER THE PROP. SWS LINE IS LESS THAN
(1) FEET. (COST SUBSIDIARY TO PIPE INSTALLATION)

NOTE: CONTRACTOR SHALL RELOCATE AND RECONNECT EXISTING
IRRIGATION SYSTEM AS NEEDED. CONTRACTOR TO COORDINATE W/OWNER
PRIOR TO DISCOUNTING SYSTEM. COST SUBSIDIARY TO PROJECT.
AFTER SWS IS BUILT, CONTRACTOR TO RESTORE BERM TO ORIGINAL
SHAPE.

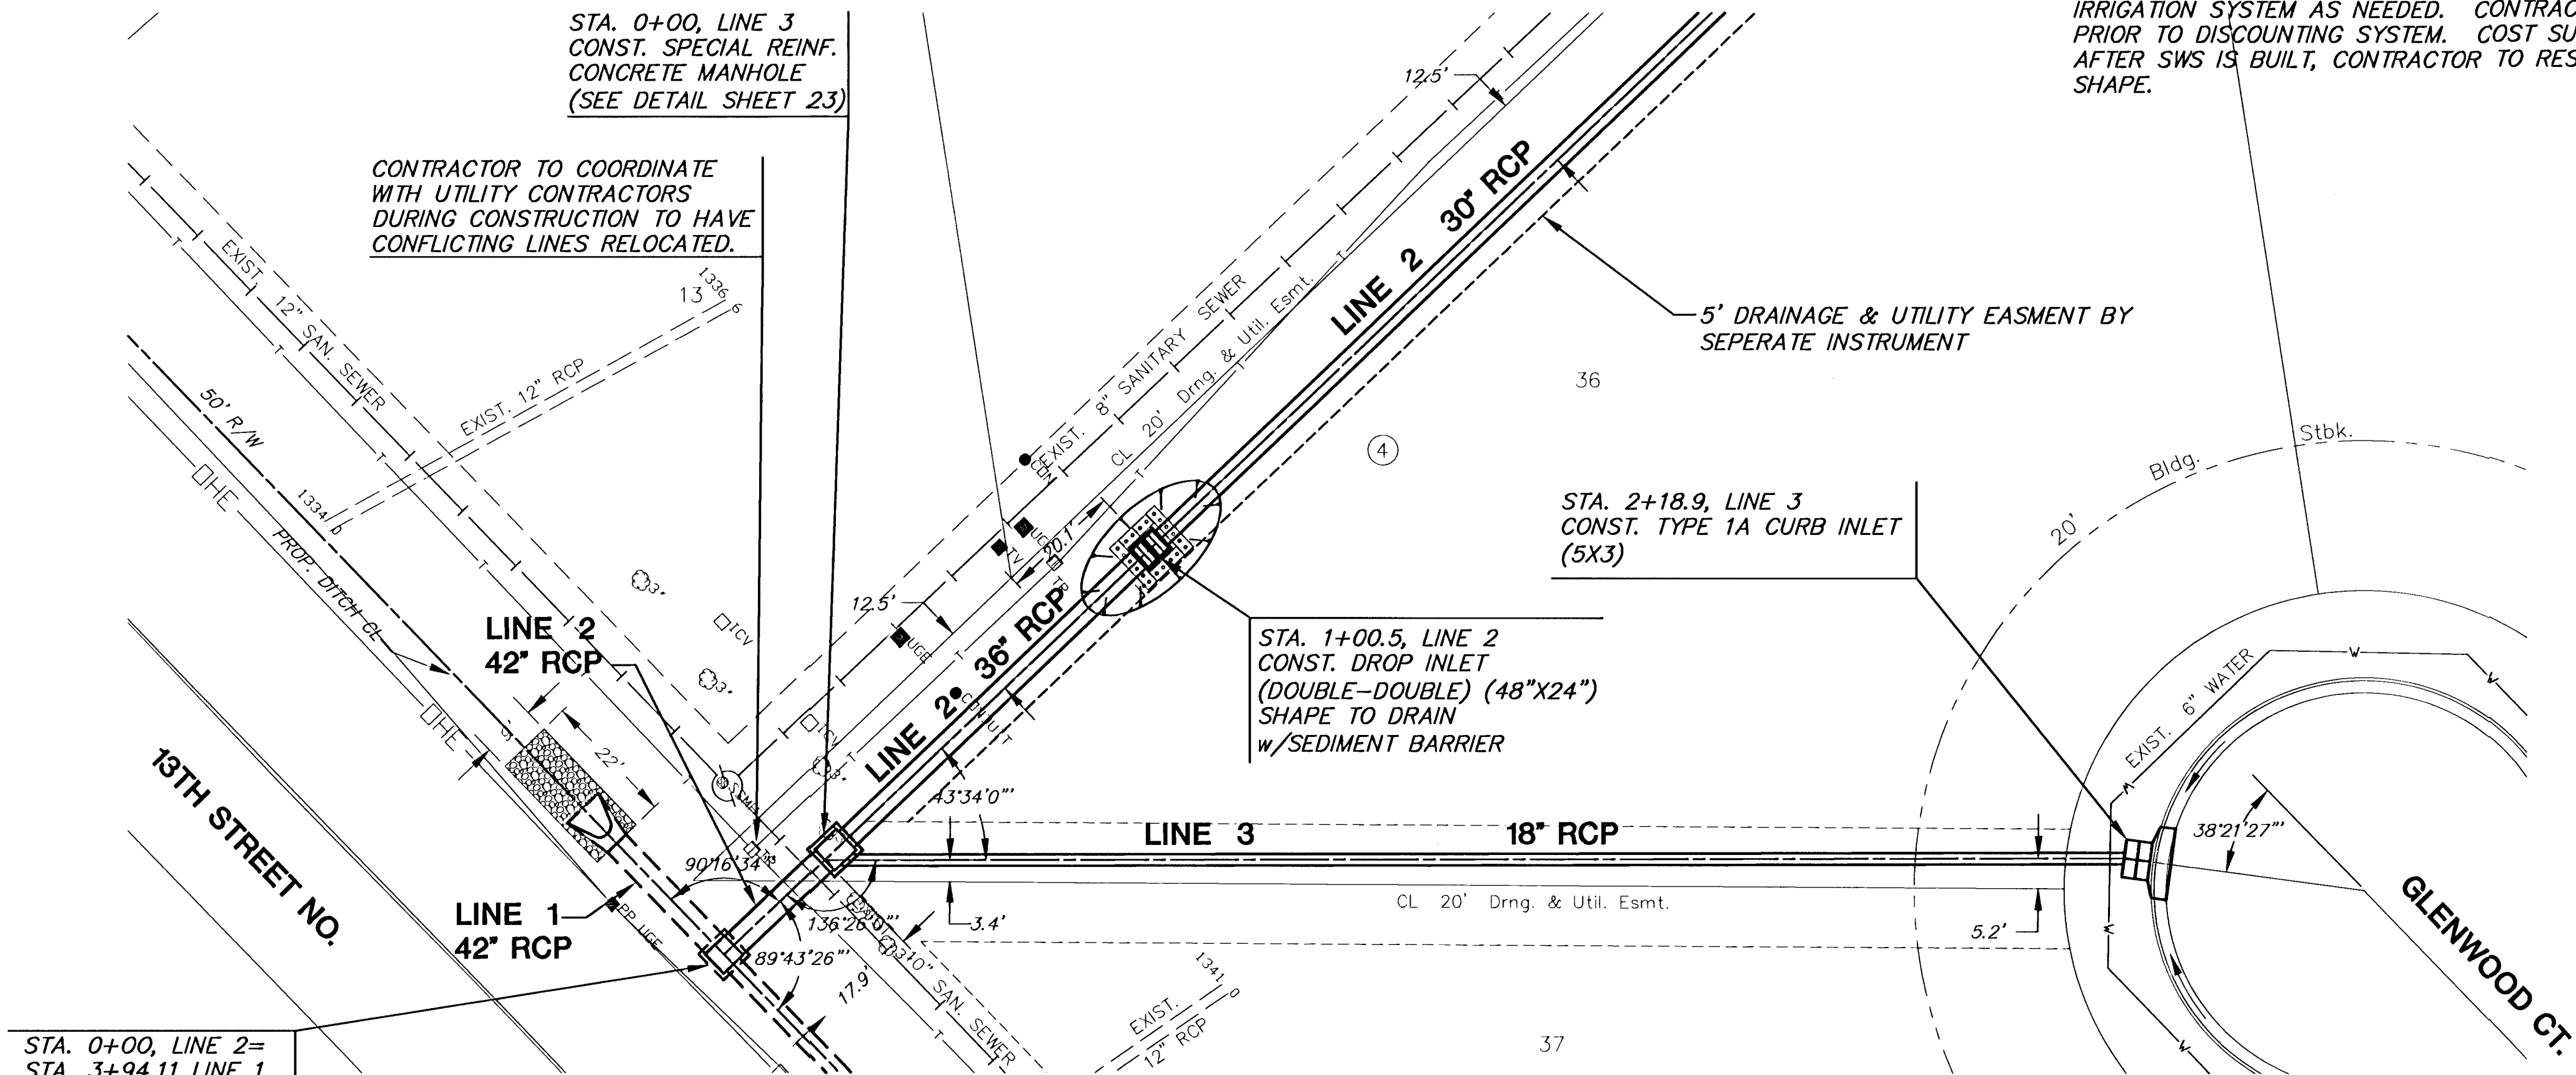


PLAN LINES 3 AND 2

SCALE: 1\"/>

PROFILE LINE 3

SCALE: HORIZ. 1\"/>

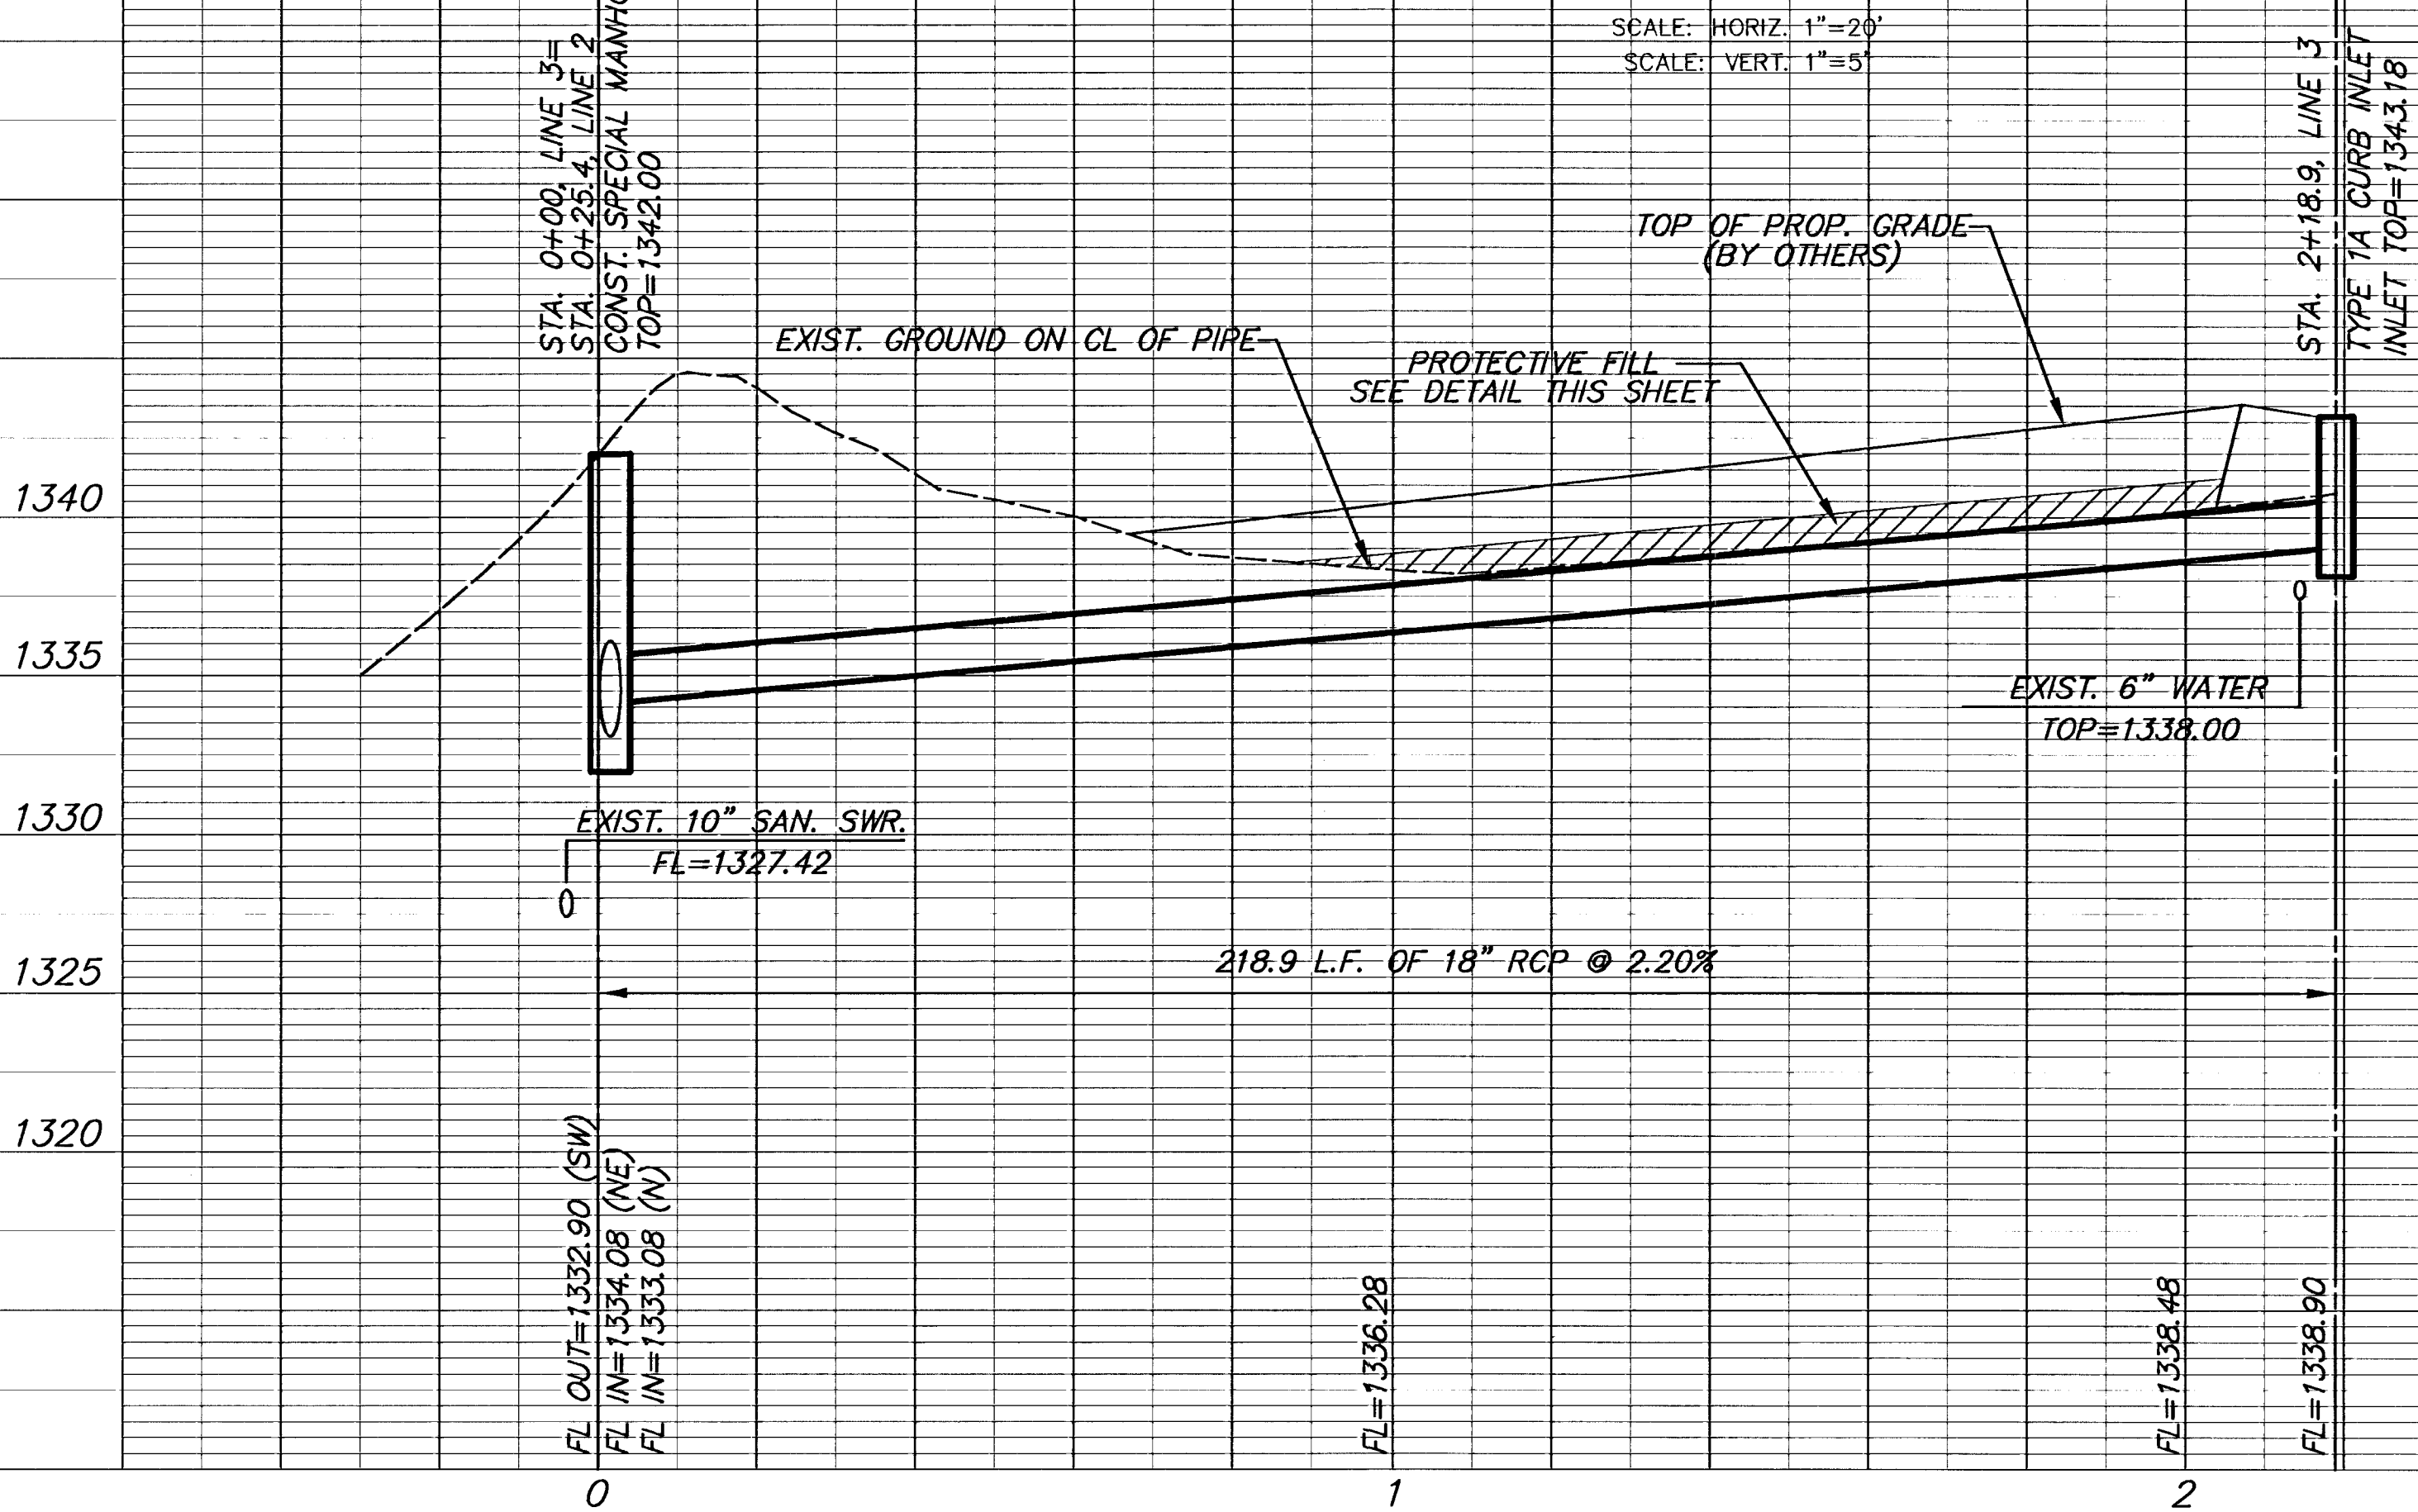

PROFILE LINE 2

SCALE: HORIZ. 1\"/>

