

BENCHMARKS:


Railroad Spike in Power Pole
Located 27' South and 402' East
of the Northwest Corner of the
NE 1/4, Section 24, TWP. 28-S, R-1-W.

Elevation = 92.98 City Datum

City of Wichita Benchmark Disc SE Corner
of Intersection of 47th St. S. and West St.
42.10' E. of Centerline
51.00' S. of Centerline
99.80' E. of P.P. on SW Corner
23.80' S. of P.P.

Elevation = 92.29 City Datum

Scale:
1" = 20'
• = Iron

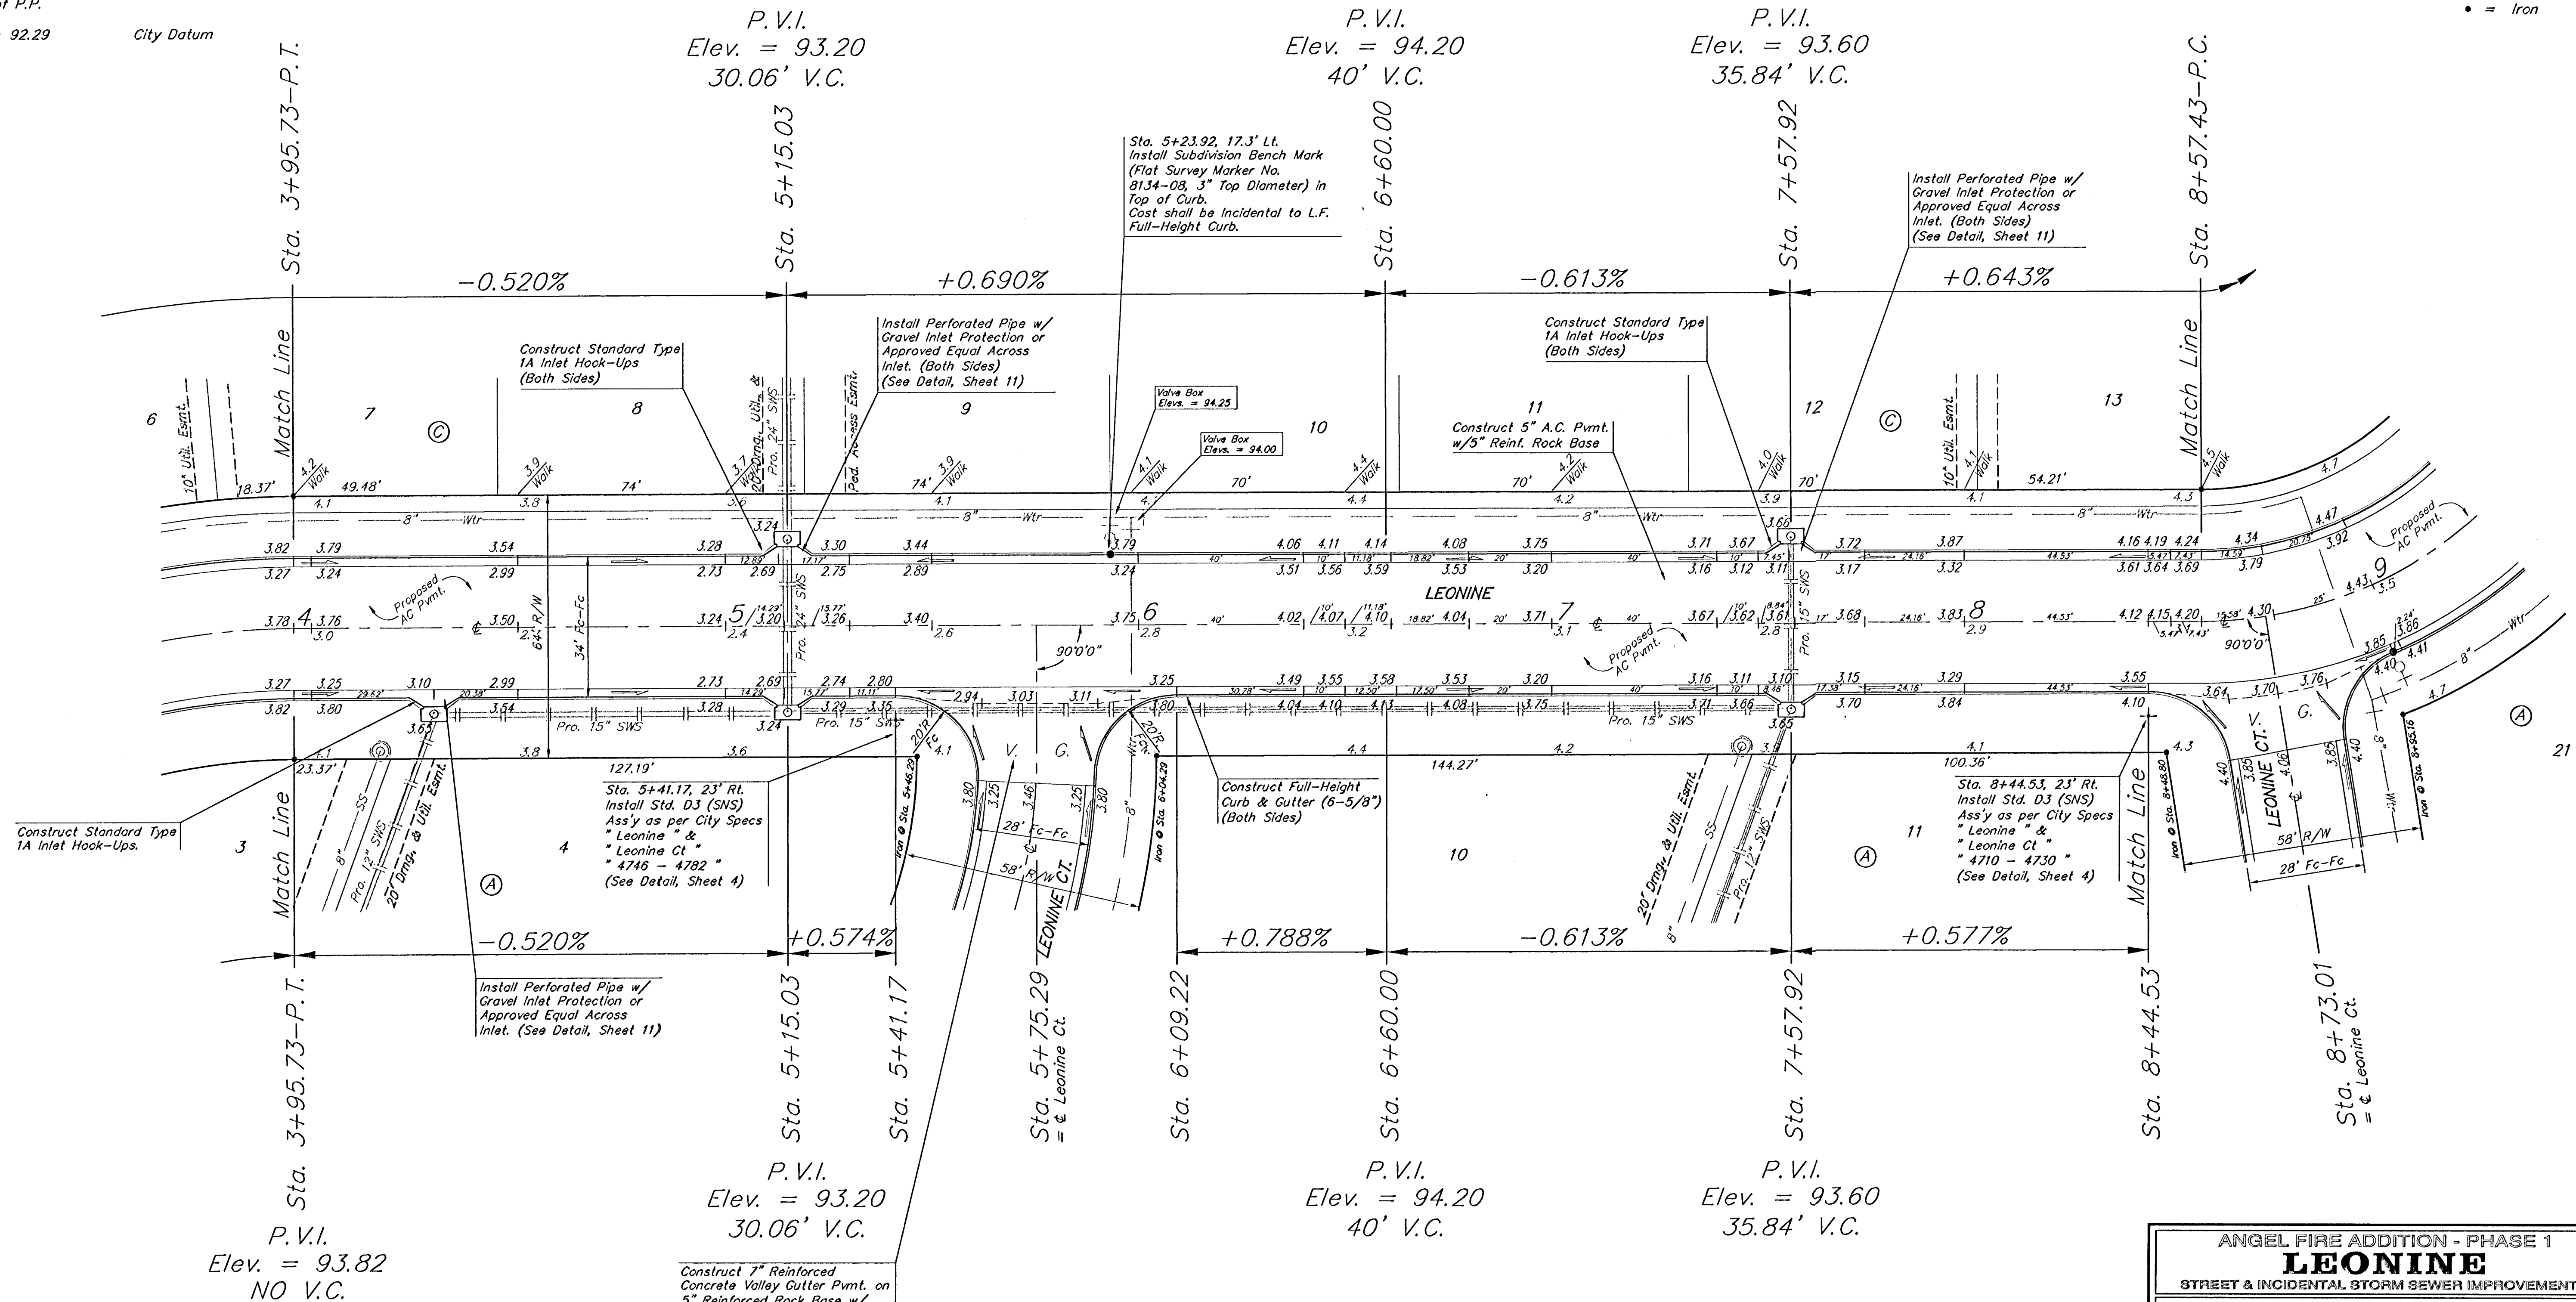

ANGEL FIRE ADDITION

ANGEL FIRE ADDITION - PHASE 1				
LEONINE				
STREET & INCIDENTAL STORM SEWER IMPROVEMENTS				
BAUGHMAN COMPANY P.A.				
ENGINEERING, SURVEYING, & PLANNING				
315-262-7271 • 315 ELLIS • WICHITA, KANSAS 67211				
PROJECT NUMBER				
472-83292				
DESIGN	DRAWN	APPROVED	DATE	SCALE
BLP/AEG	AEG		3/28/01	NOTED
SHEET				OF
7				28