
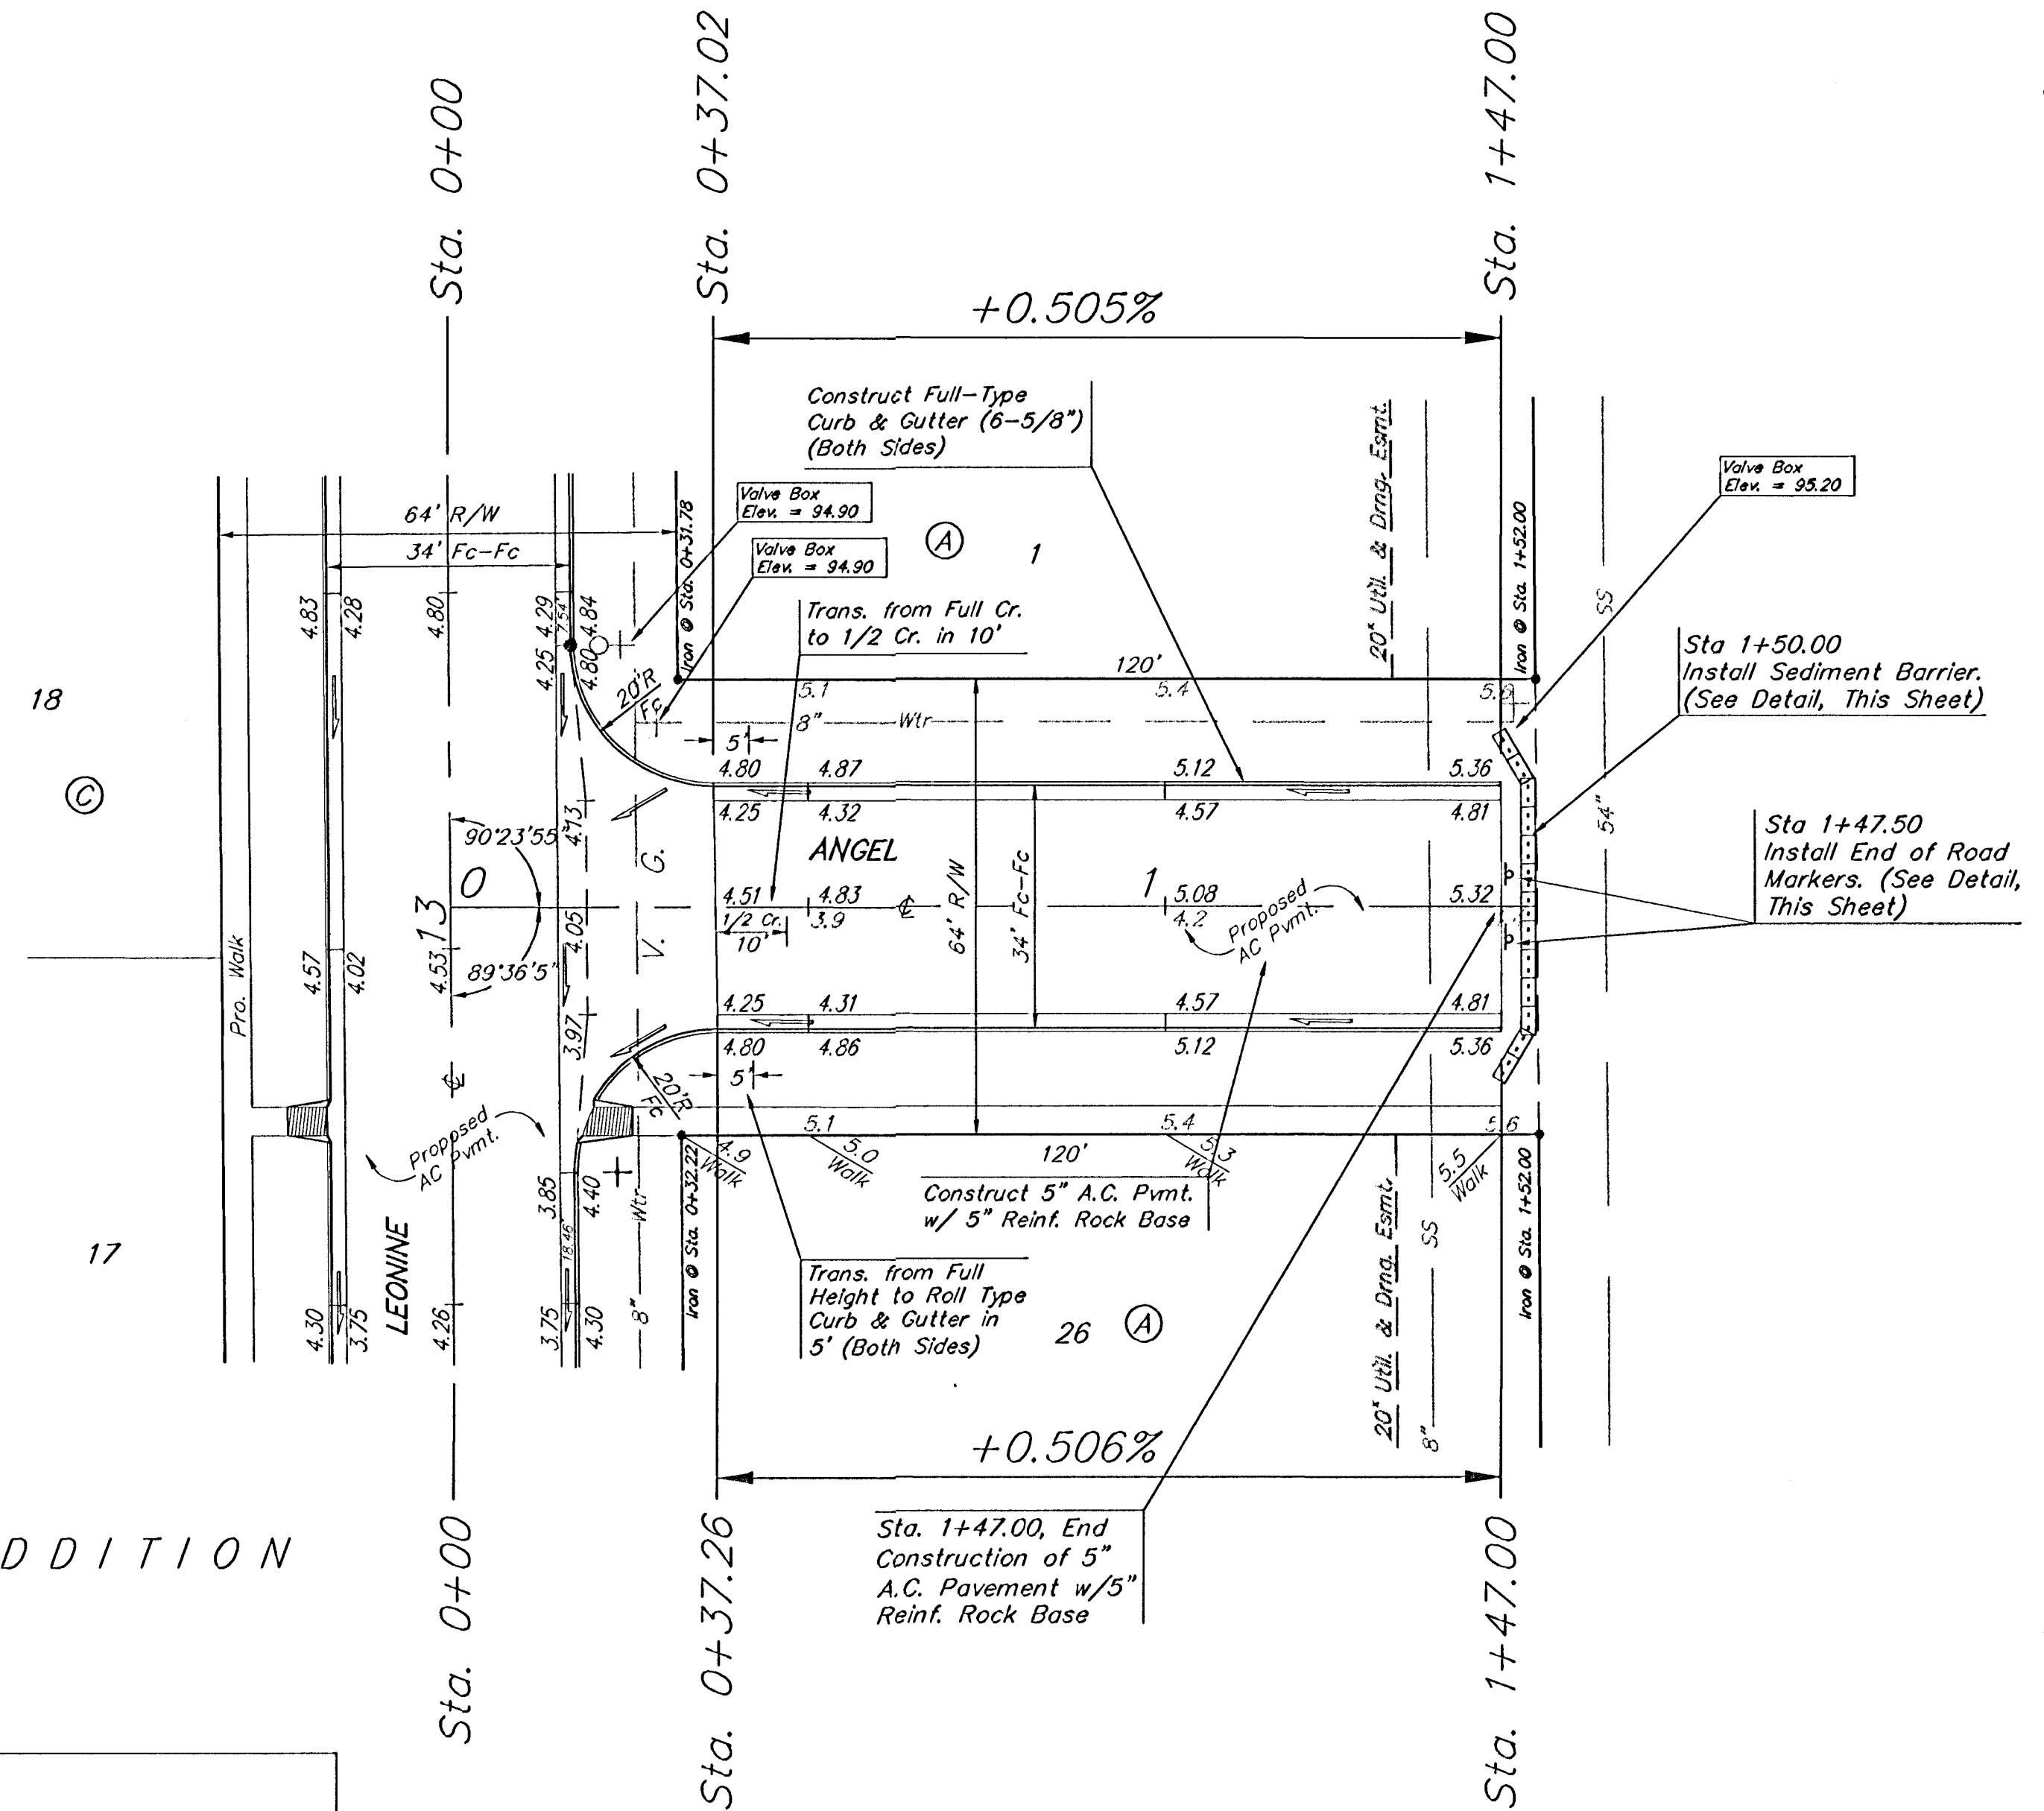


BENCHMARKS:

Railroad Spike in Power Pole
Located 27' South and 402' East
of the Northwest Corner of the
NE 1/4, Section 24, TWP. 28-S, R-1-W.
Elevation = 92.98 City Datum





City of Wichita Benchmark Disc SE Corner
of Intersection of 47th St. S. and West St.
42.10' E. of Centerline
51.00' S. of Centerline
99.80' E. of P.P. on SW Corner
23.80' S. of P.P.
Elevation = 92.29 City Datum

Scale:
1" = 20'
• = Iron

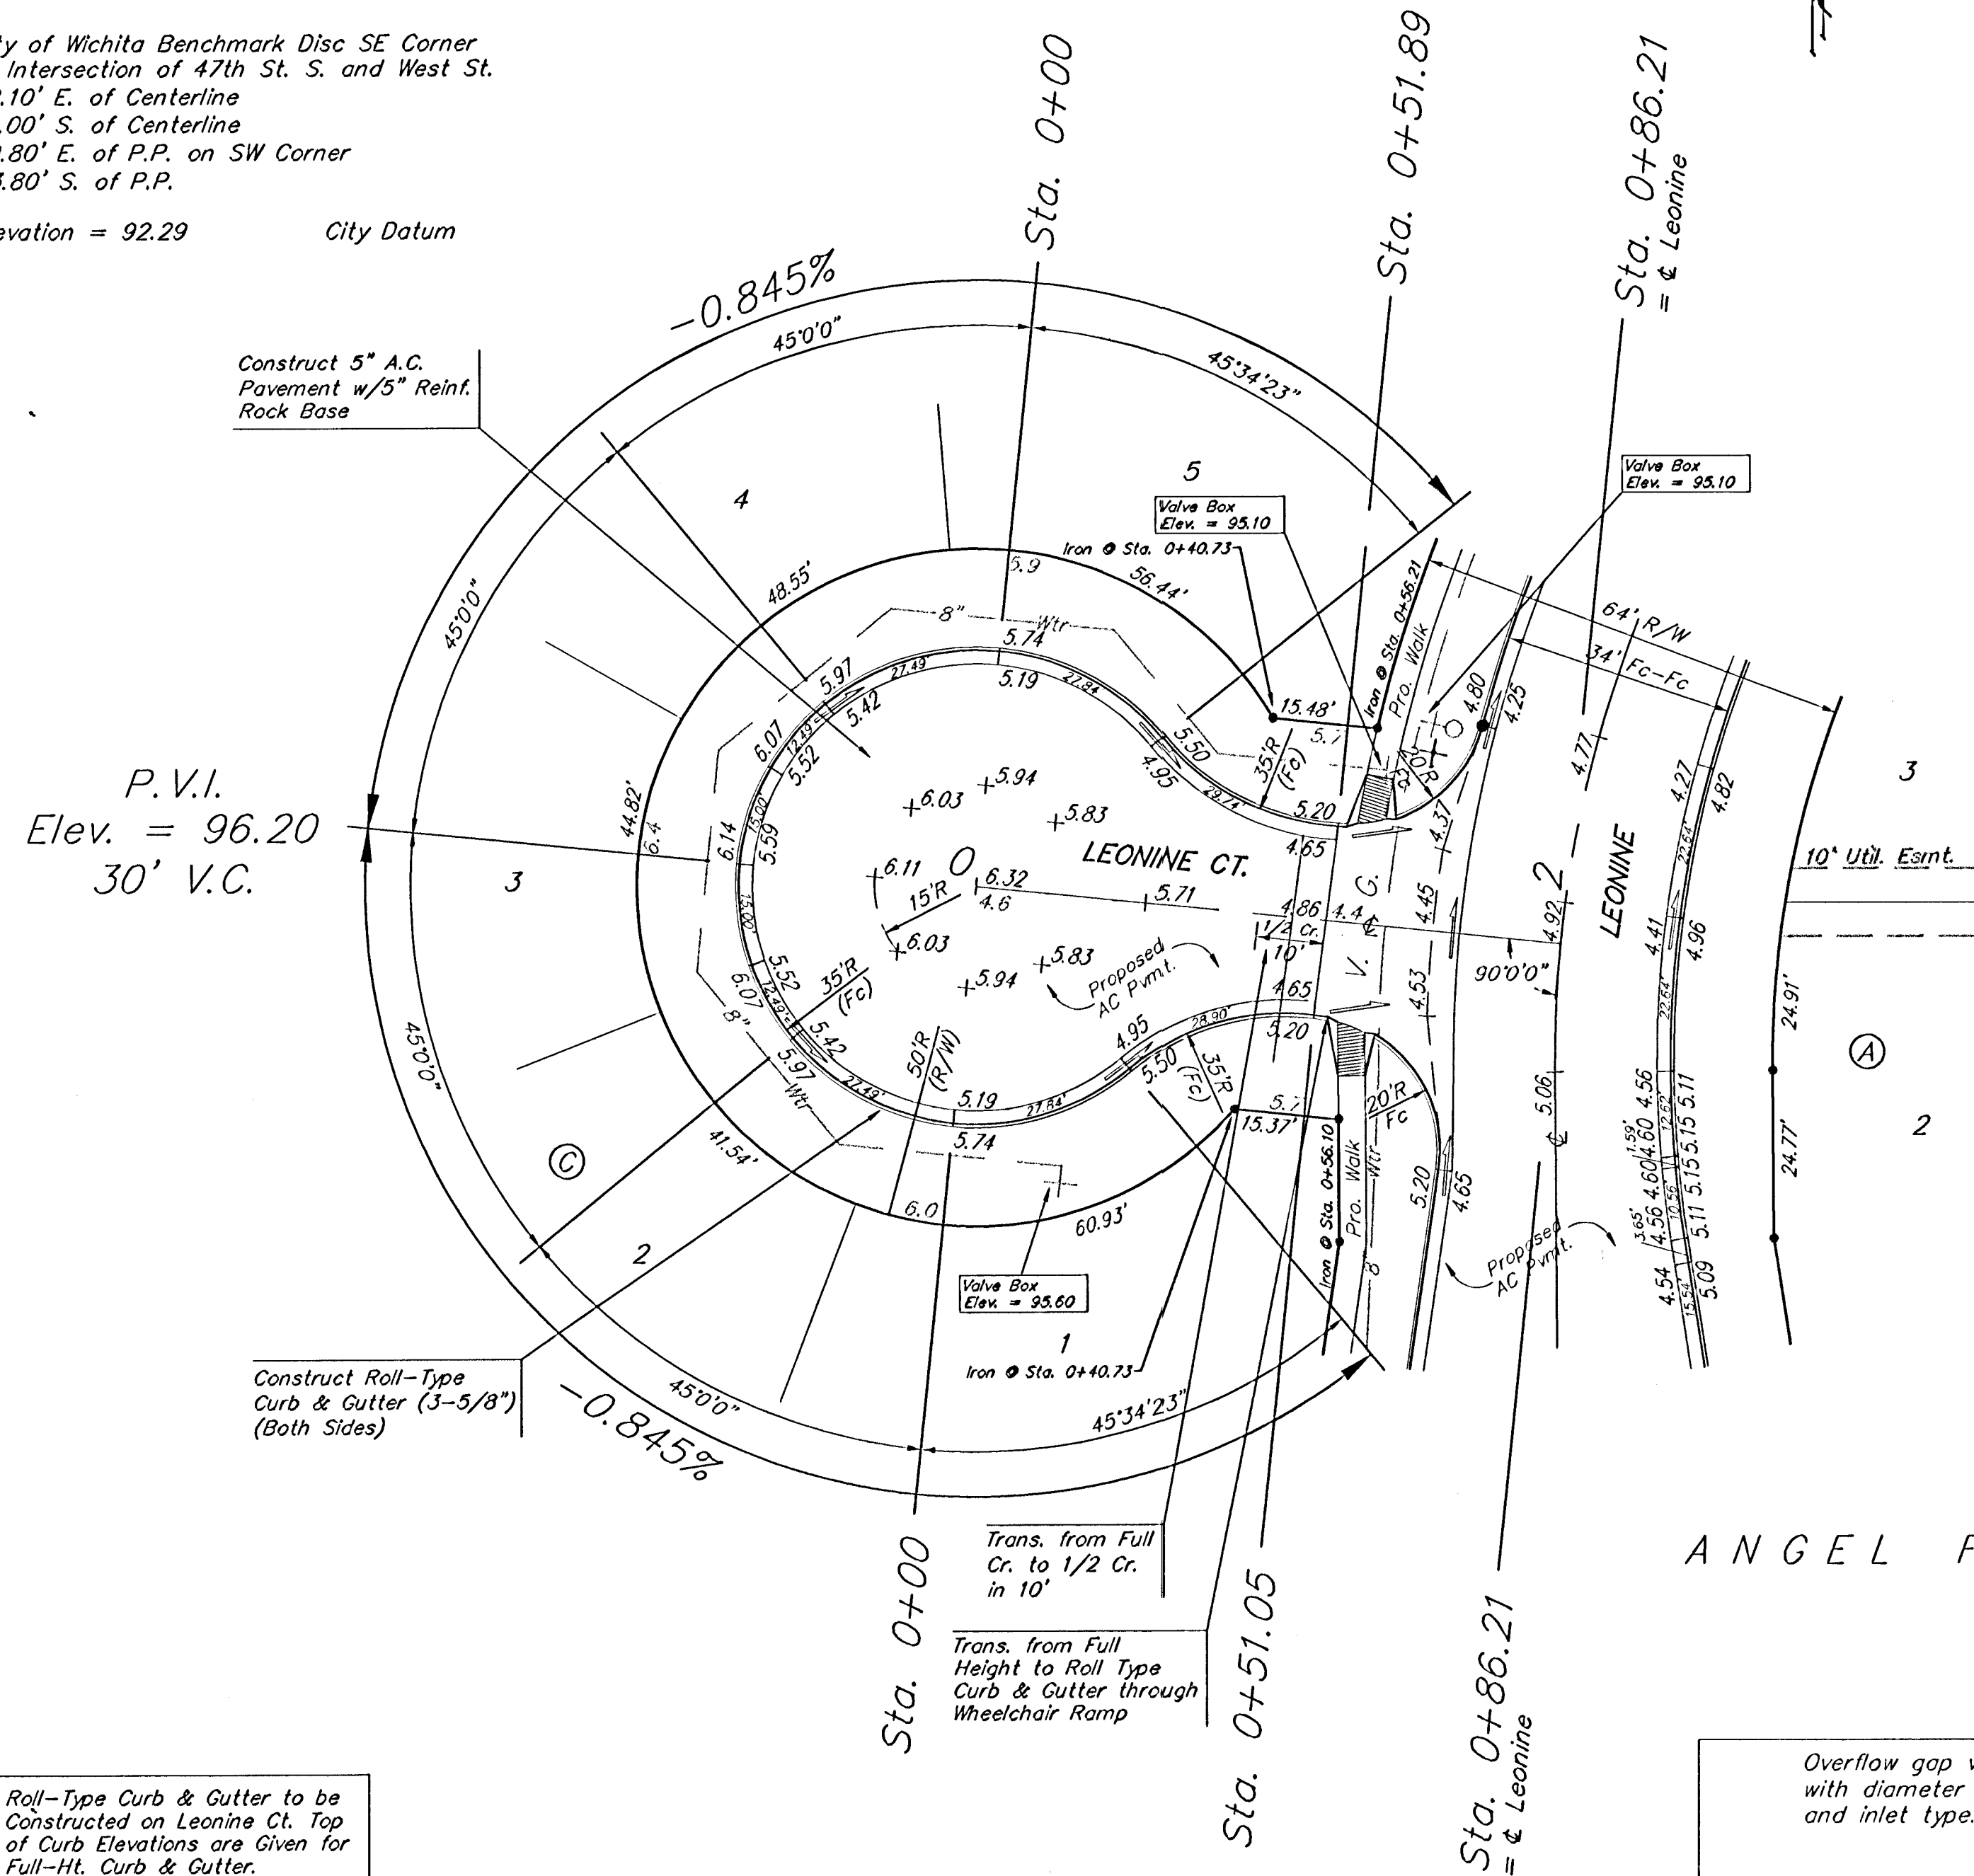

ANGEL FIRE ADDITION

Roll-Type Curb & Gutter to be
Constructed on Leonine Ct. Top
of Curb Elevations are Given for
Full-Ht. Curb & Gutter.

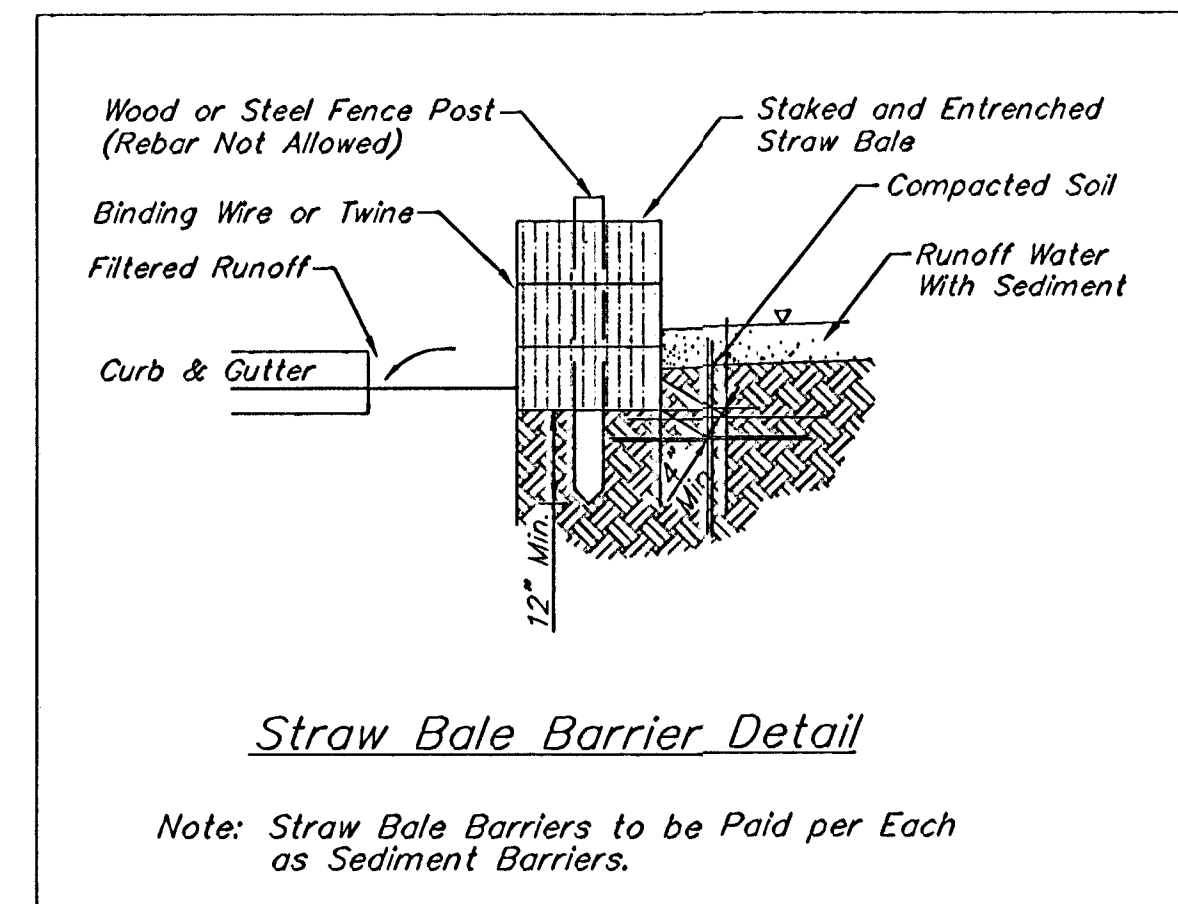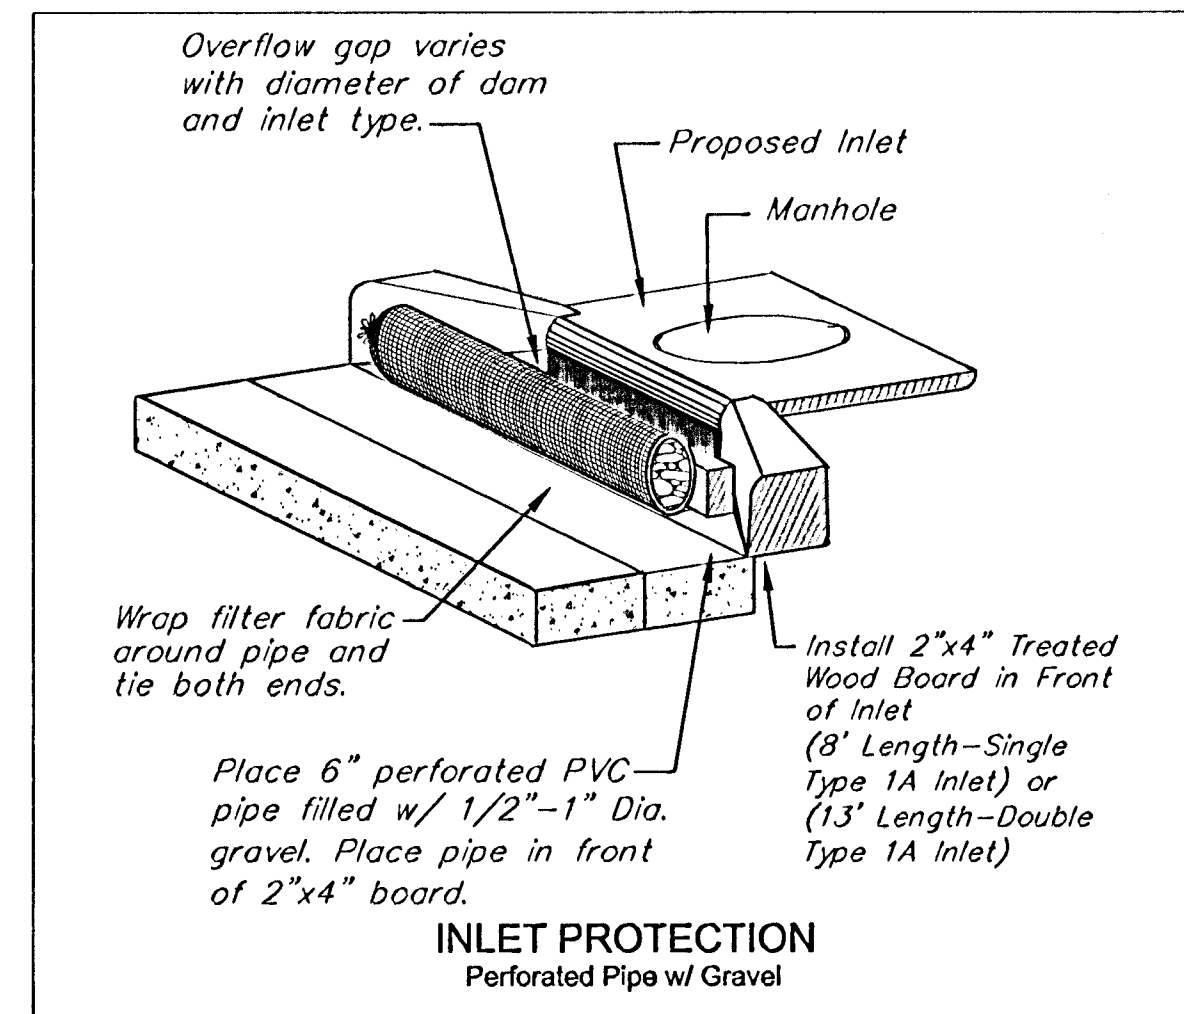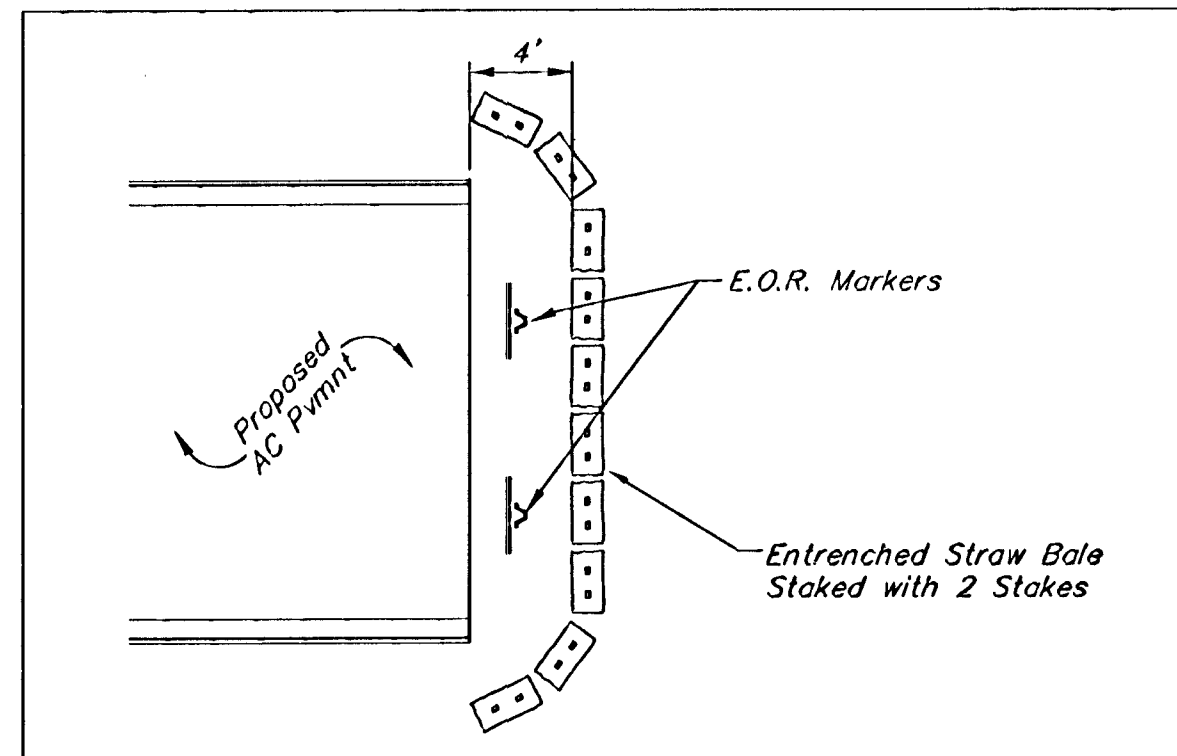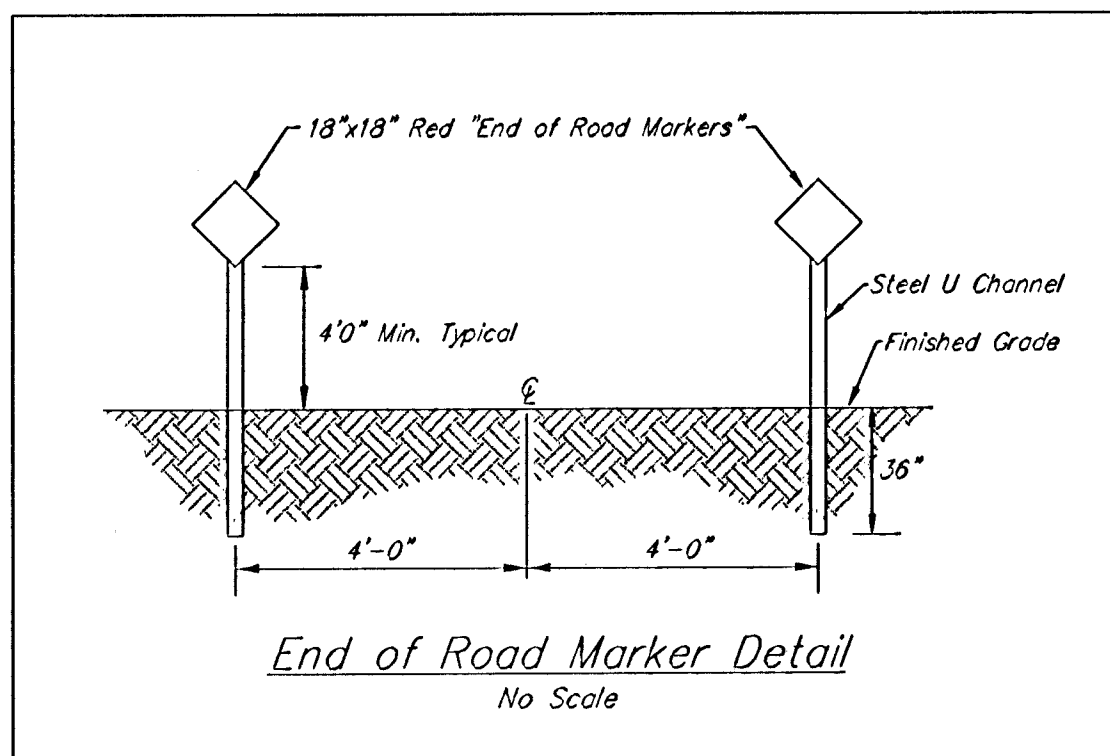

ANGEL FIRE ADDITION					
ANGEL & LEONINE CT.					
STREET & INCIDENTAL STORM SEWER IMPROVEMENTS					
MD BAUGHMAN COMPANY P.A.					
ENGINEERING, SURVEYING, & PLANNING					
318-262-7271 • 315 ELLIS • WICHITA, KANSAS 67211					
PROJECT NUMBER					
472-83292					
DESIGN	DRAWN	APPROVED	DATE	SCALE	SHEET
BLP/AEG	AEG		3/28/01	NOTED	11
					28