


BENCHMARKS

Railroad Spike in Power Pole
Located 27' South and 402' East
of the Northwest Corner of the
NE 1/4, Section 24, TWP. 28-S, R-1-W.

Elevation = 92.98 City Datum

City of Wichita Benchmark Disc SE Corner
of Intersection of 47th St. S. and West St.
42.10' E. of Centerline
51.00' S. of Centerline
99.80' E. of P.P. on SW Corner
23.80' S. of P.P.


Elevation = 92.29 City Datum

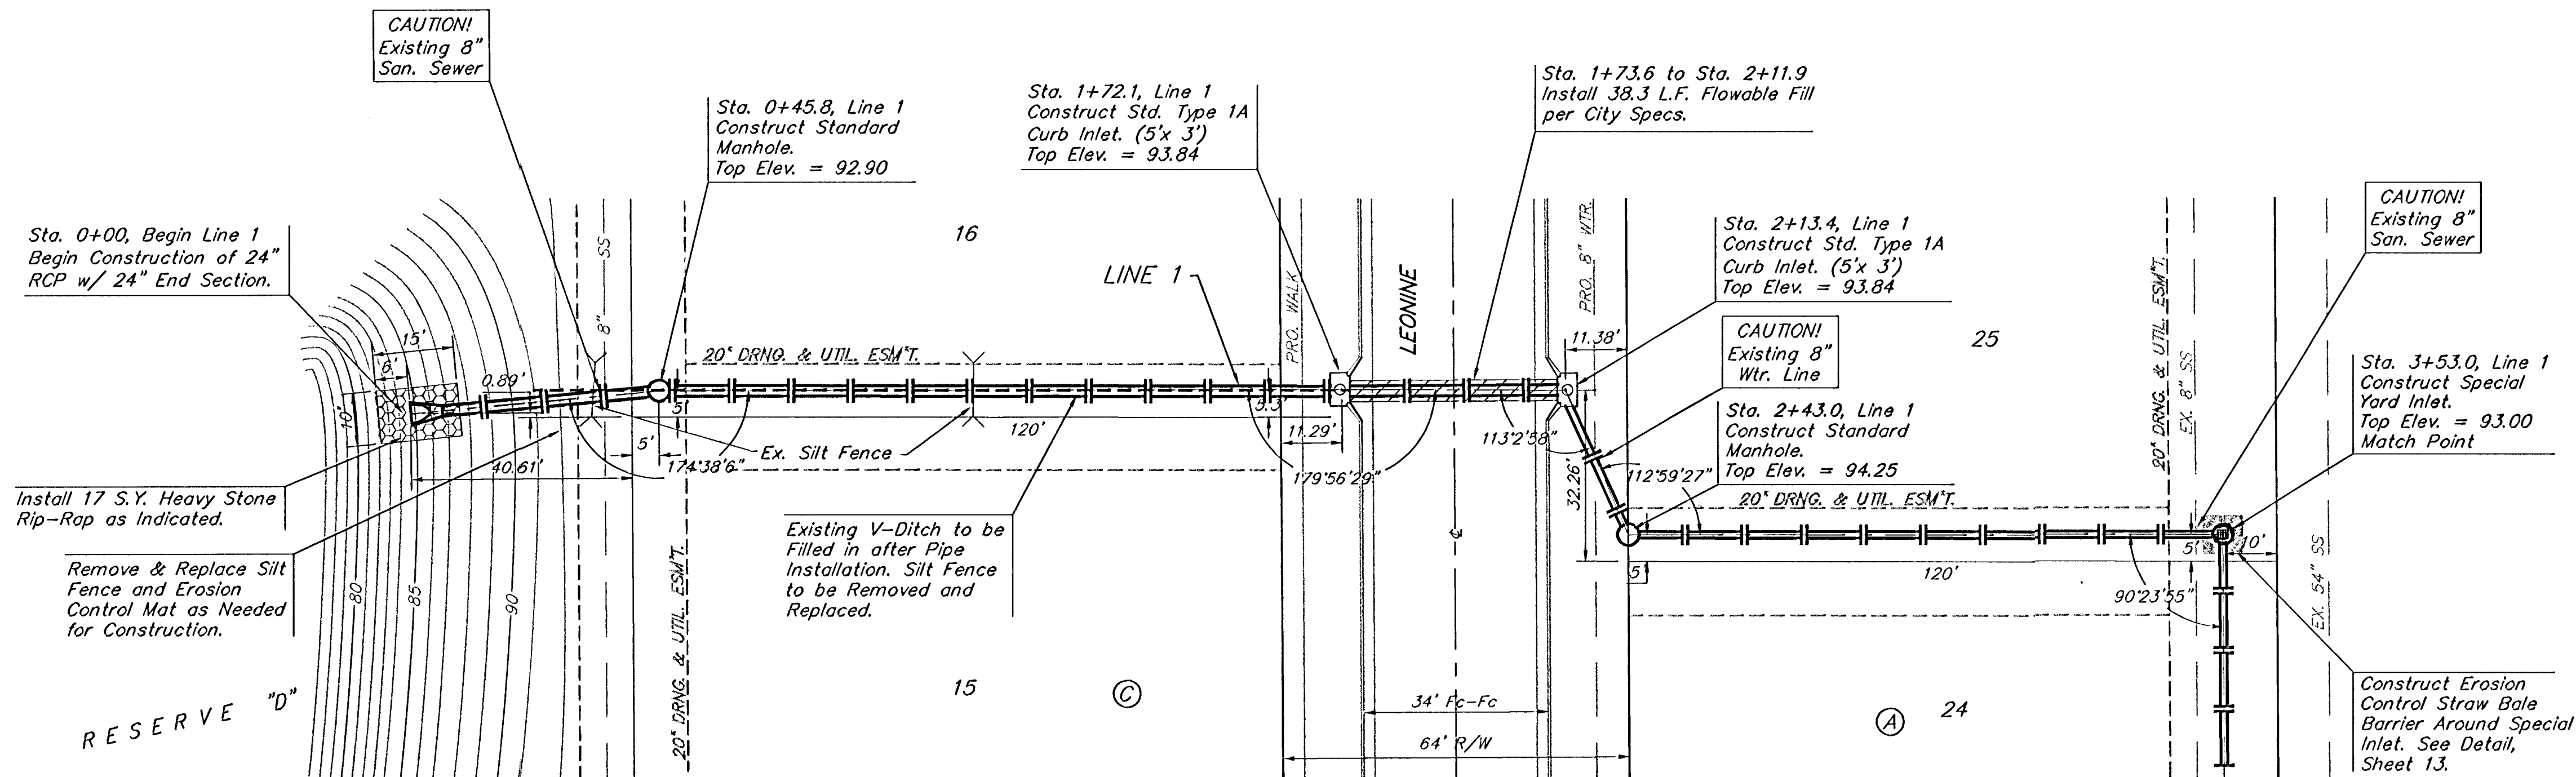

Scale:
1" = 20' Horizontal
1" = 5' Vertical
• = Iron

JAMES PLACE
ADDITION

ANGEL FIRE ADDITION

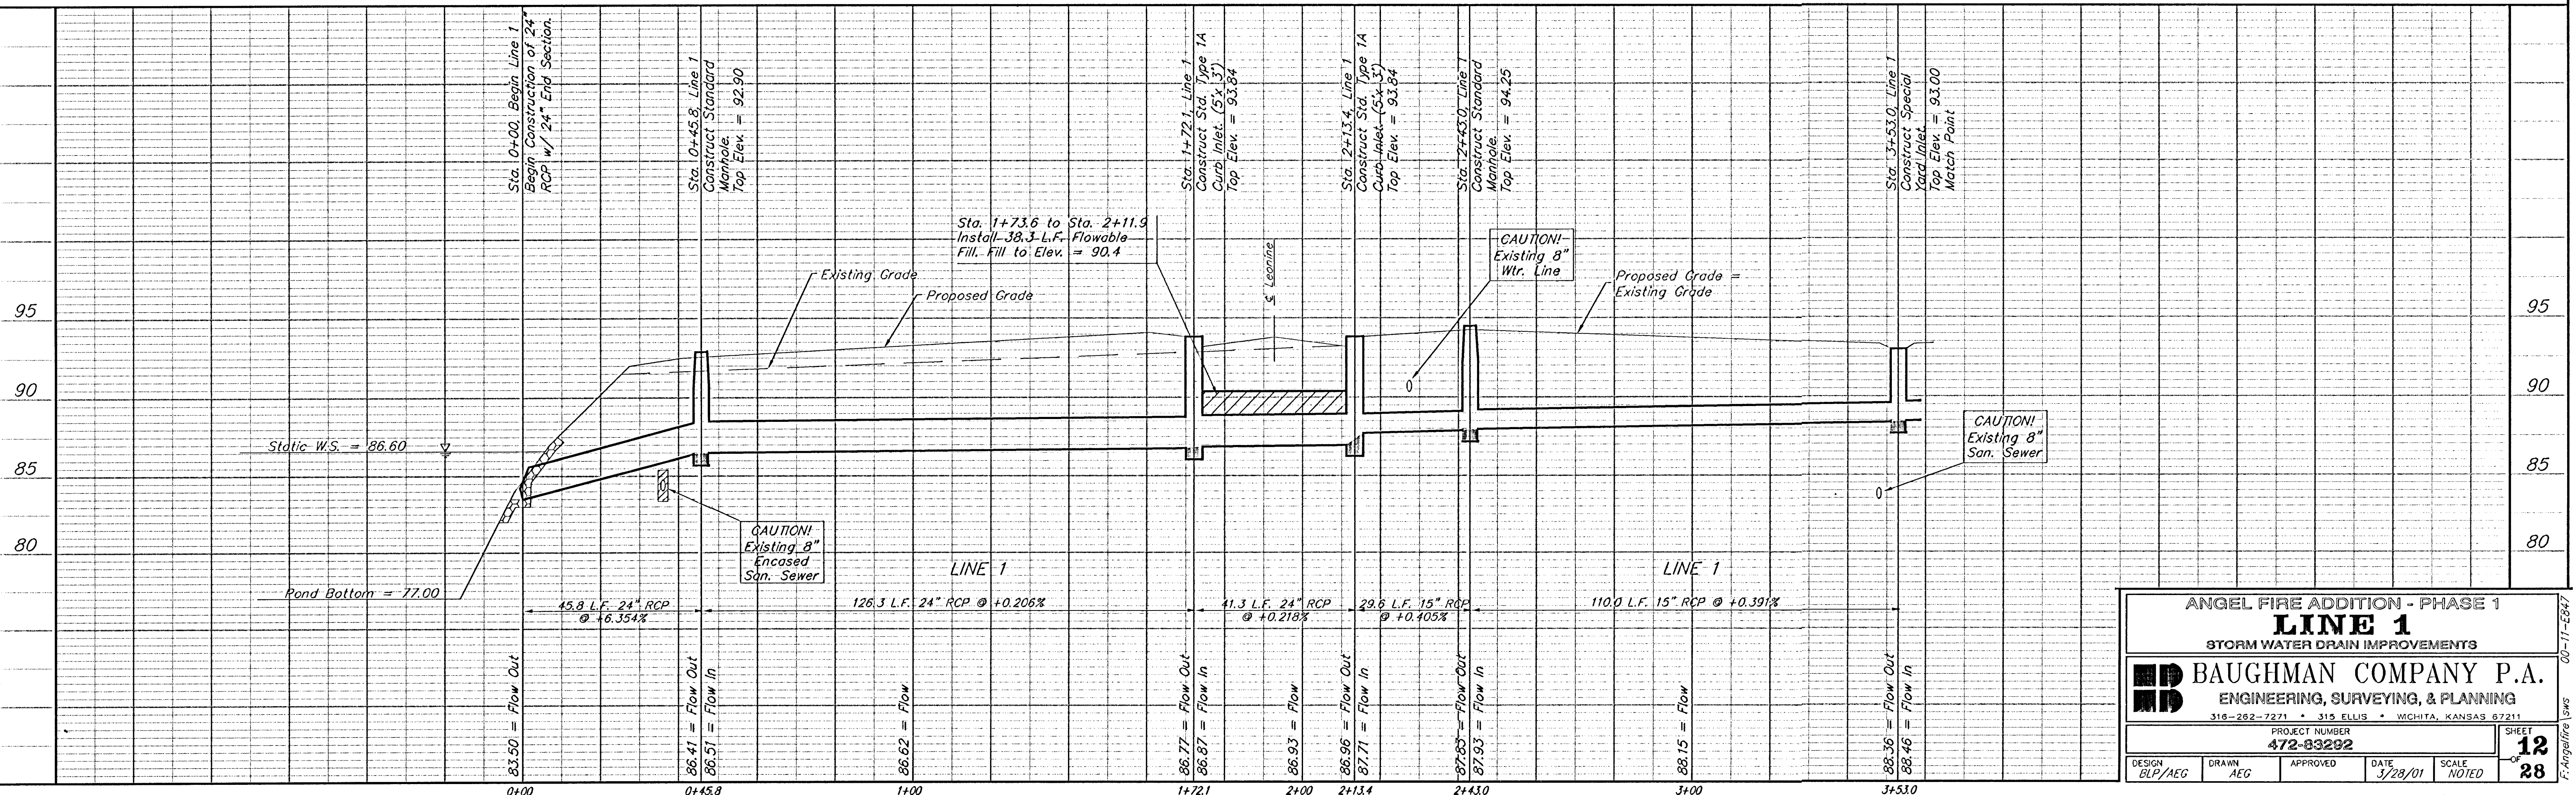

ANGEL FIRE ADDITION - PHASE 1					
LINE 1					
STORM WATER DRAIN IMPROVEMENTS					
BAUGHMAN COMPANY P.A.					
ENGINEERING, SURVEYING, & PLANNING					
316-262-7271 • 315 ELLIS • WICHITA, KANSAS 67211					
PROJECT NUMBER					
472-83292					
DESIGN	DRAWN	APPROVED	DATE	SCALE	SHEET
BLP/AEG	AEG		3/28/01	NOTED	12
					28