


Railroad Spike in Power Pole
Located 27' South and 402' East
of the Northwest Corner of the
NE 1/4, Section 24, TWP. 28-S, R-1-W.

Elevation = 92.98 City Datum


City of Wichita Benchmark Disc SE Corner
of Intersection of 47th St. S. and West St.
42.10' E. of Centerline
51.00' S. of Centerline
99.80' E. of P.P. on SW Corner
23.80' S. of P.P.

Elevation = 92.29 City Datum

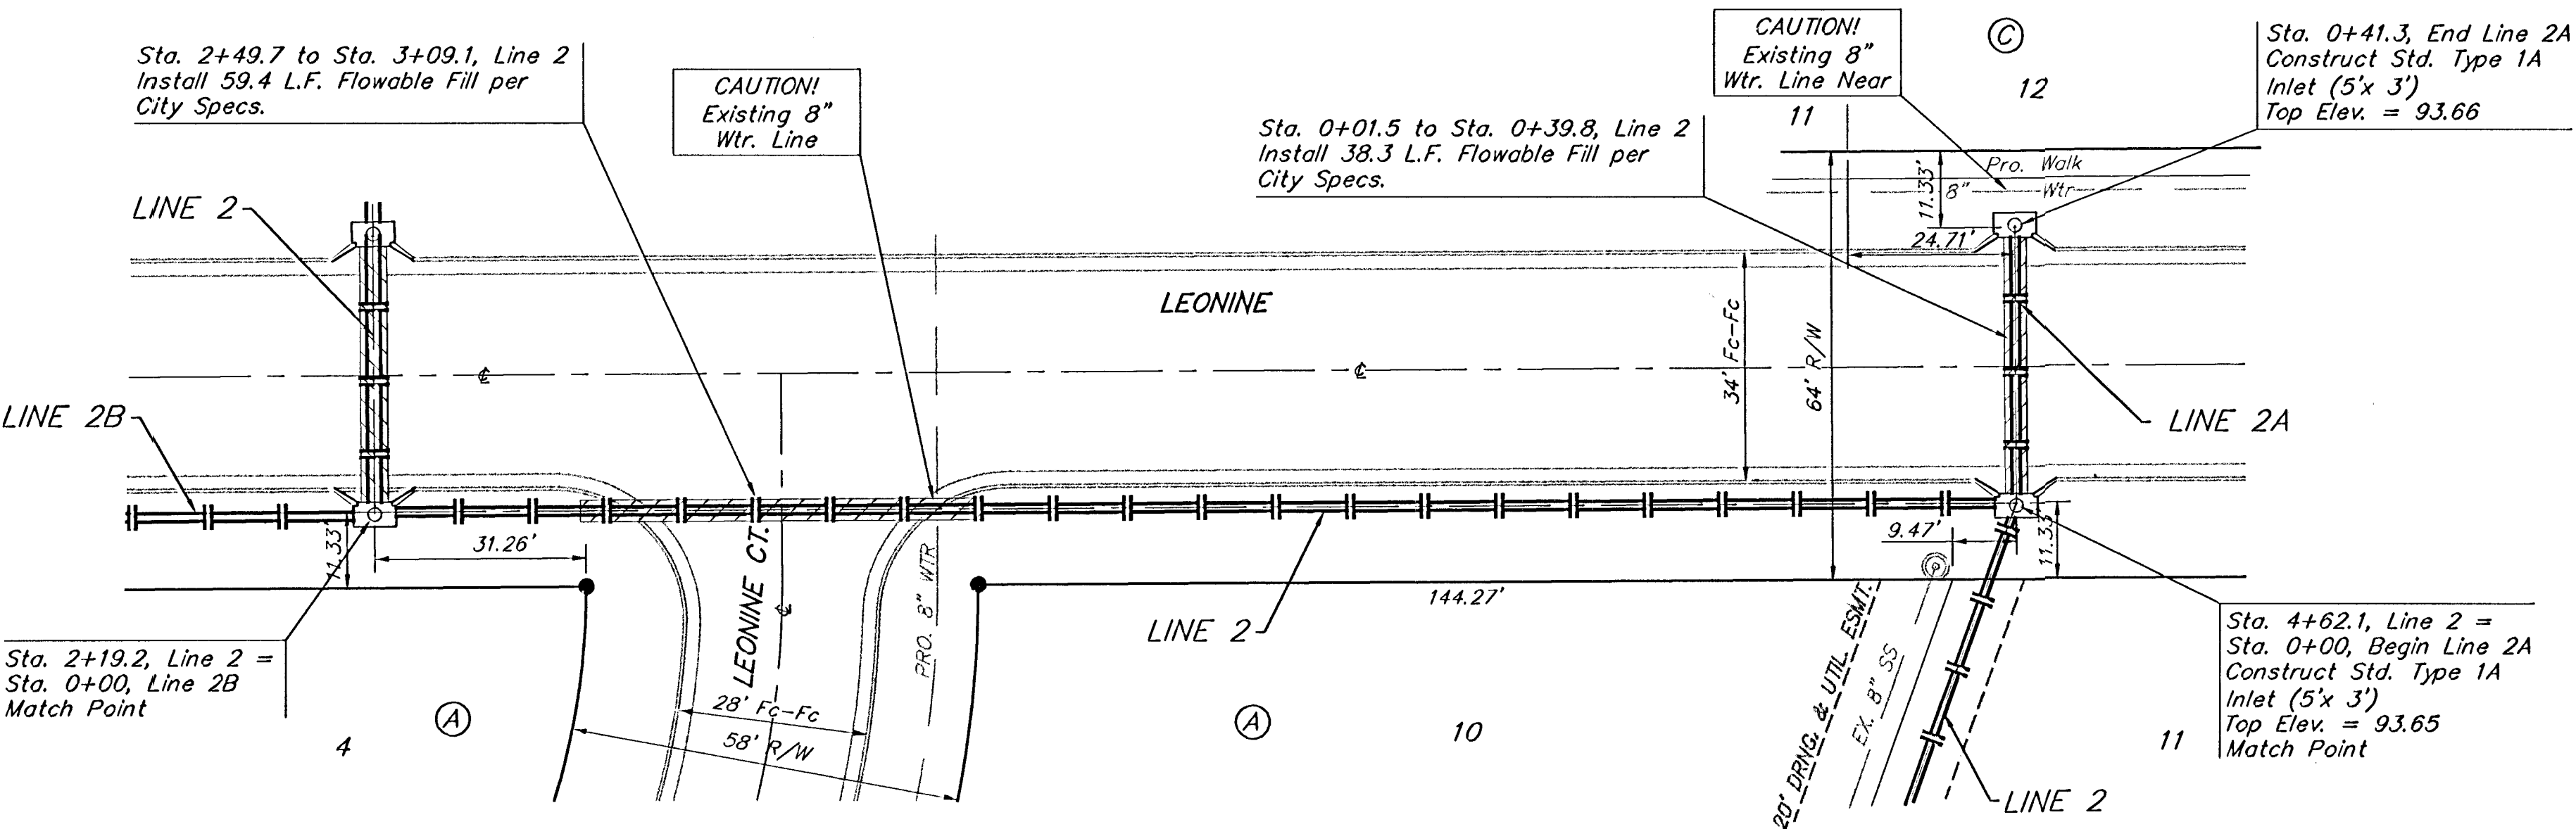

Scale:
1" = 20' Horizontal
1" = 5' Vertical
• = Iron

ANGEL FIRE ADDITION

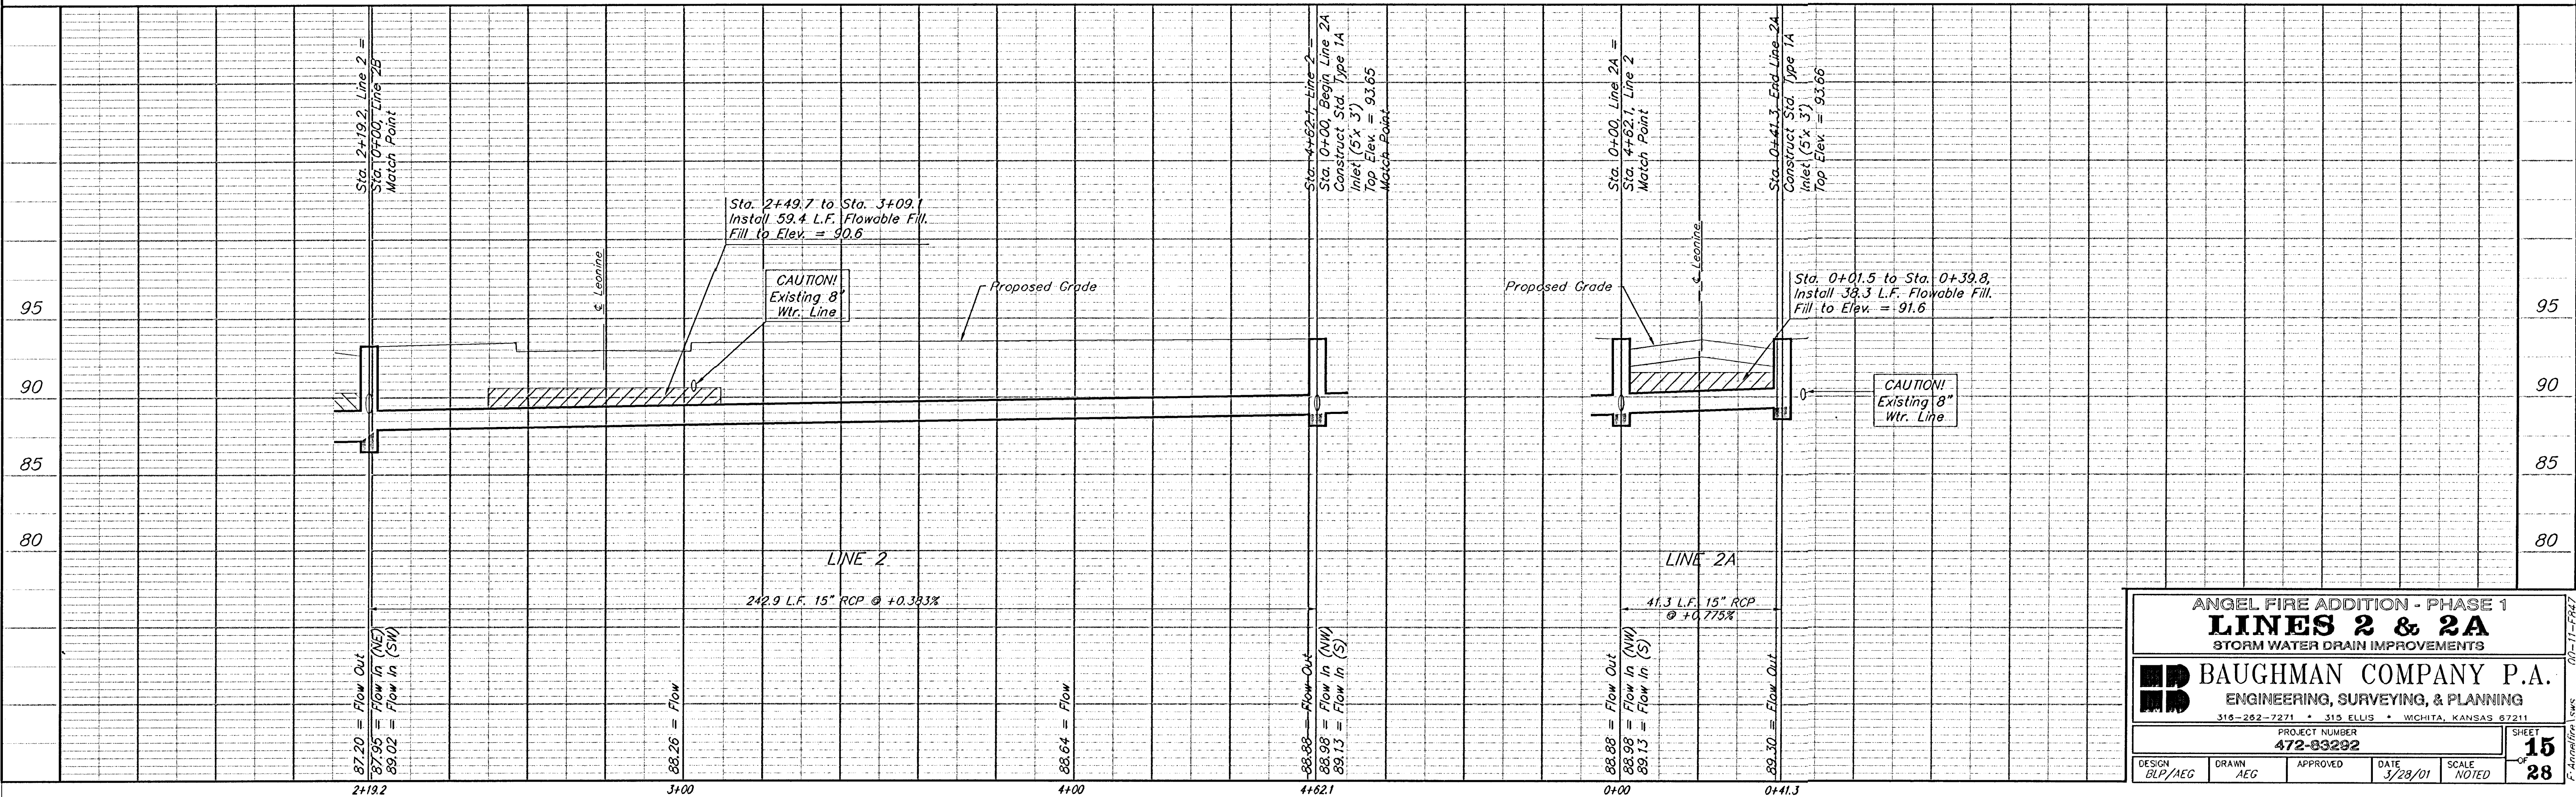

ANGEL FIRE ADDITION - PHASE 1			
LINES 2 & 2A			
STORM WATER DRAIN IMPROVEMENTS			
BAUGHMAN COMPANY P.A.			
ENGINEERING, SURVEYING, & PLANNING			
315-262-7271 • 315 ELLIS • WICHITA, KANSAS 67211			
PROJECT NUMBER			
472-83292			
DESIGN	DRAWN	APPROVED	DATE
BLP/AEG	AEG		3/28/01
SCALE			NOTED
SHEET			15
OF			28