


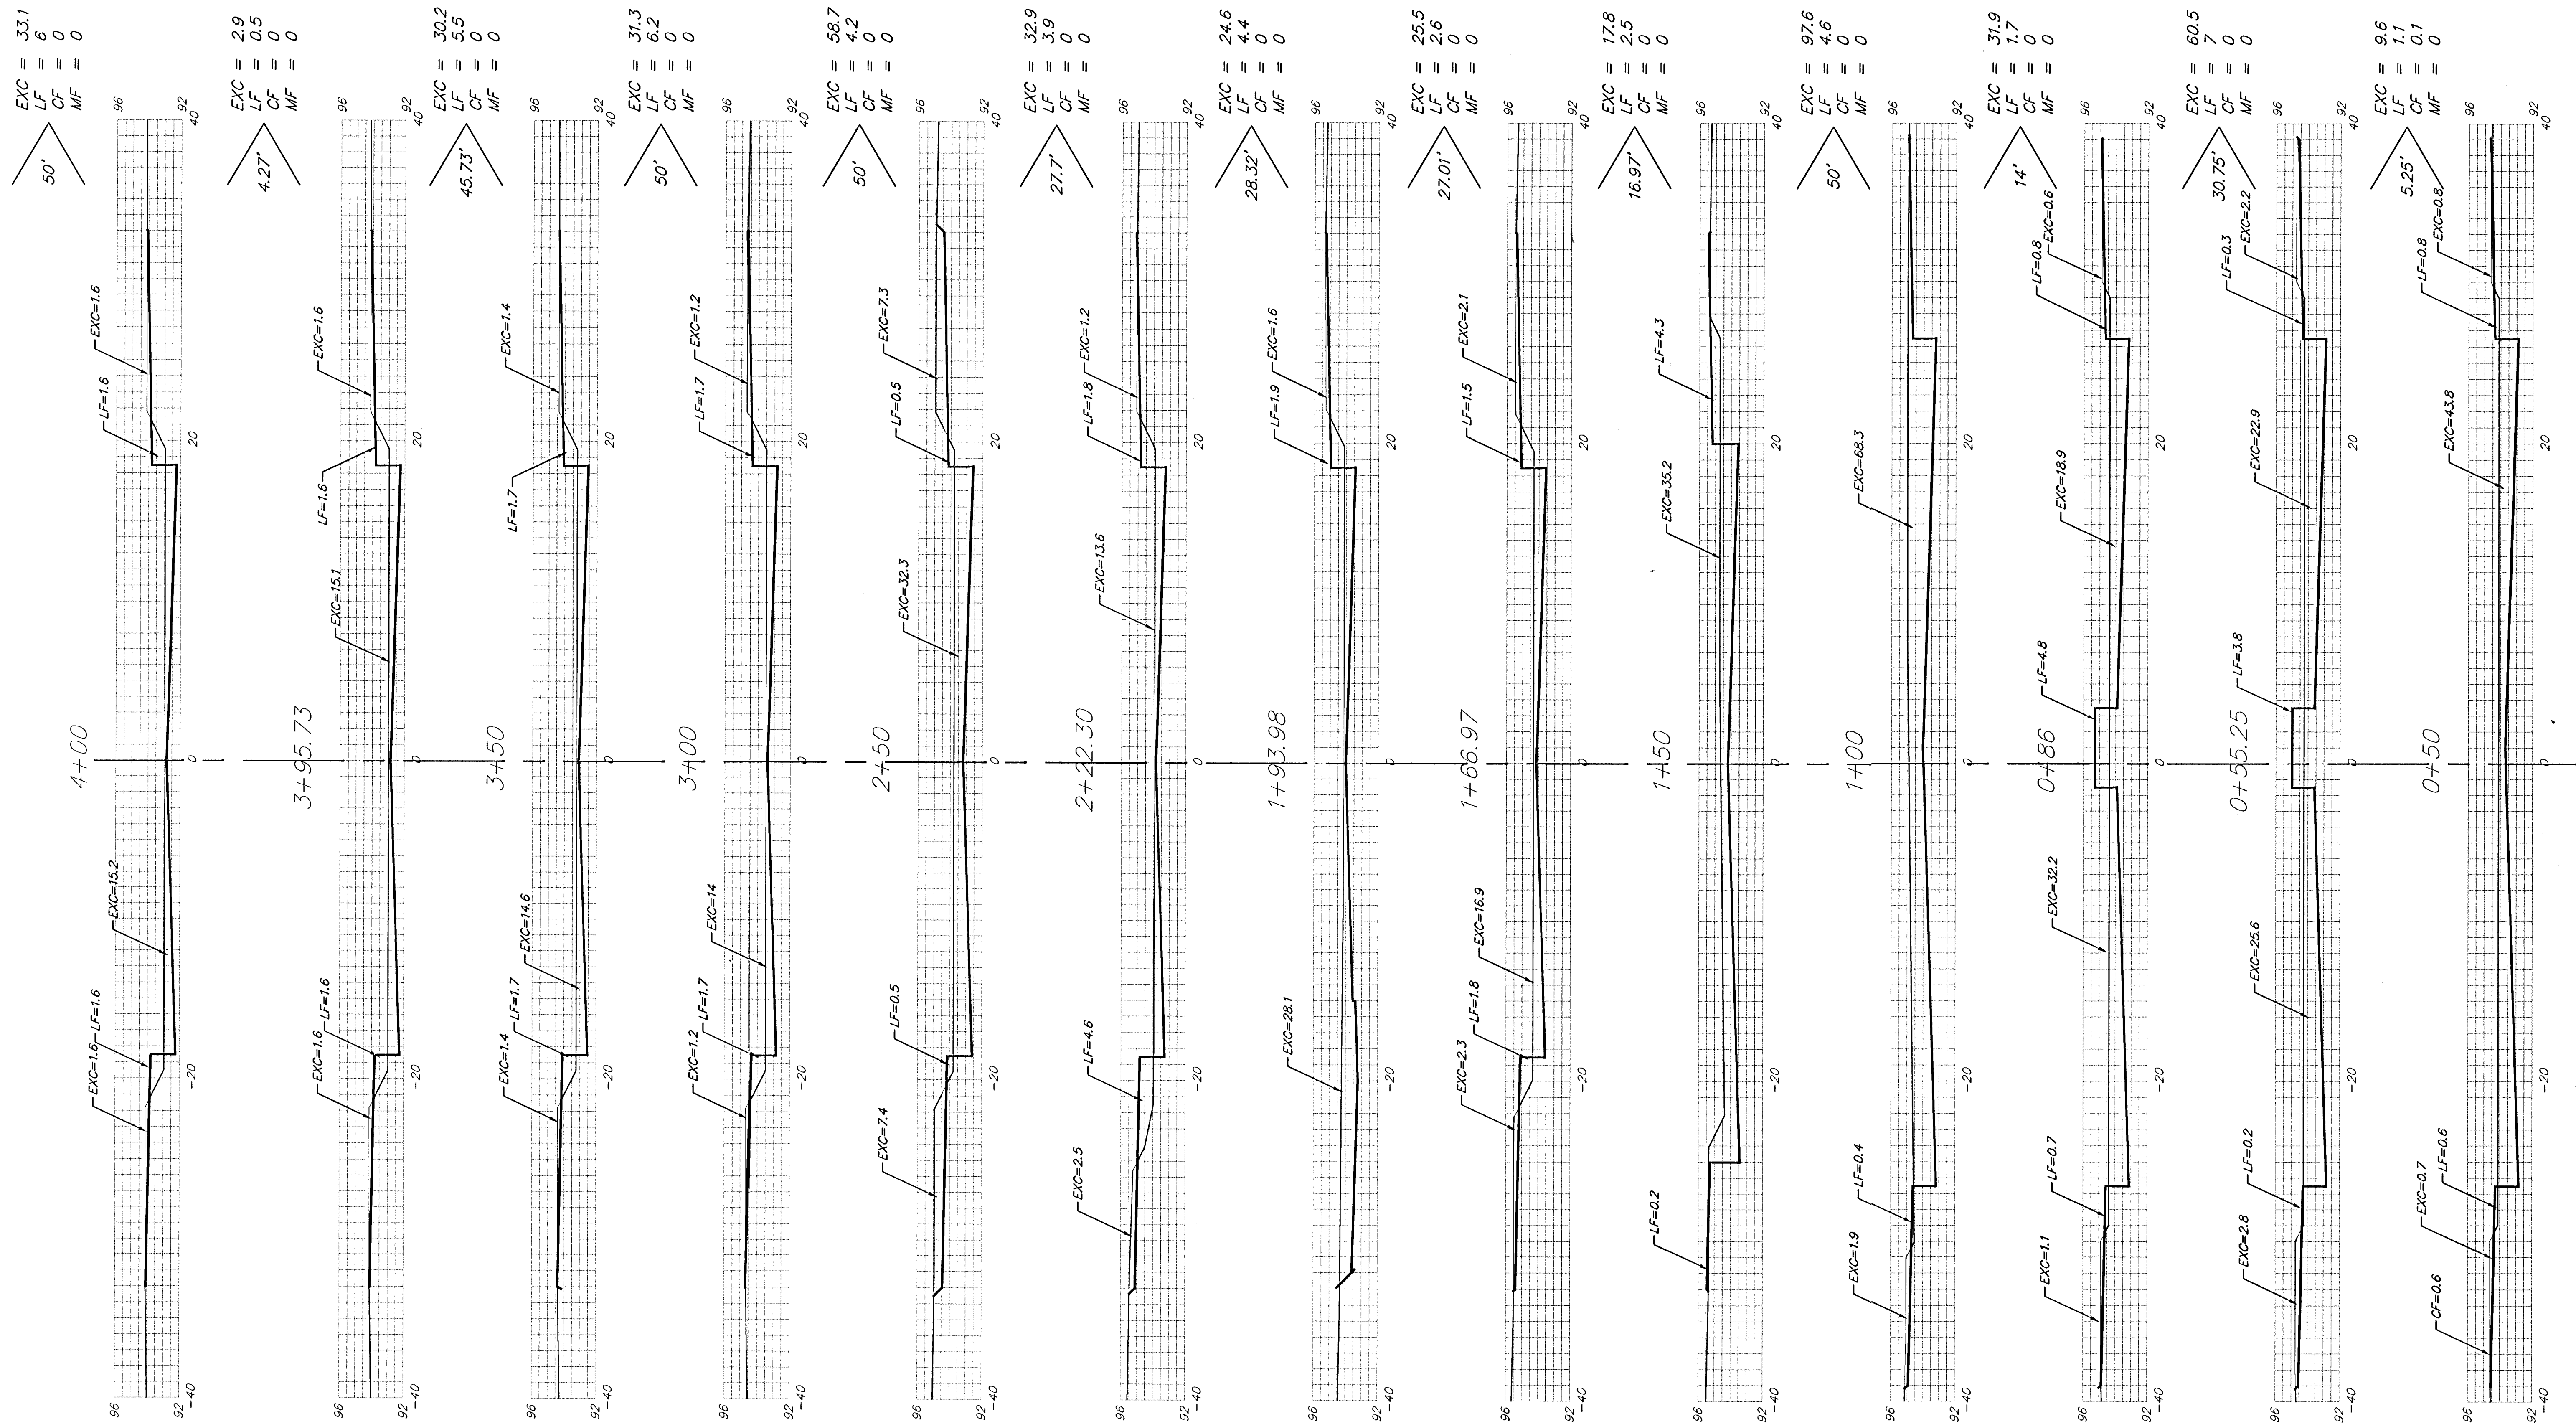

LEONINE

Sheet Totals
Excavation = 456.6 C.Y.
Loose Fill = 50.2 C.Y.
Compacted Fill = 0.1 C.Y.