


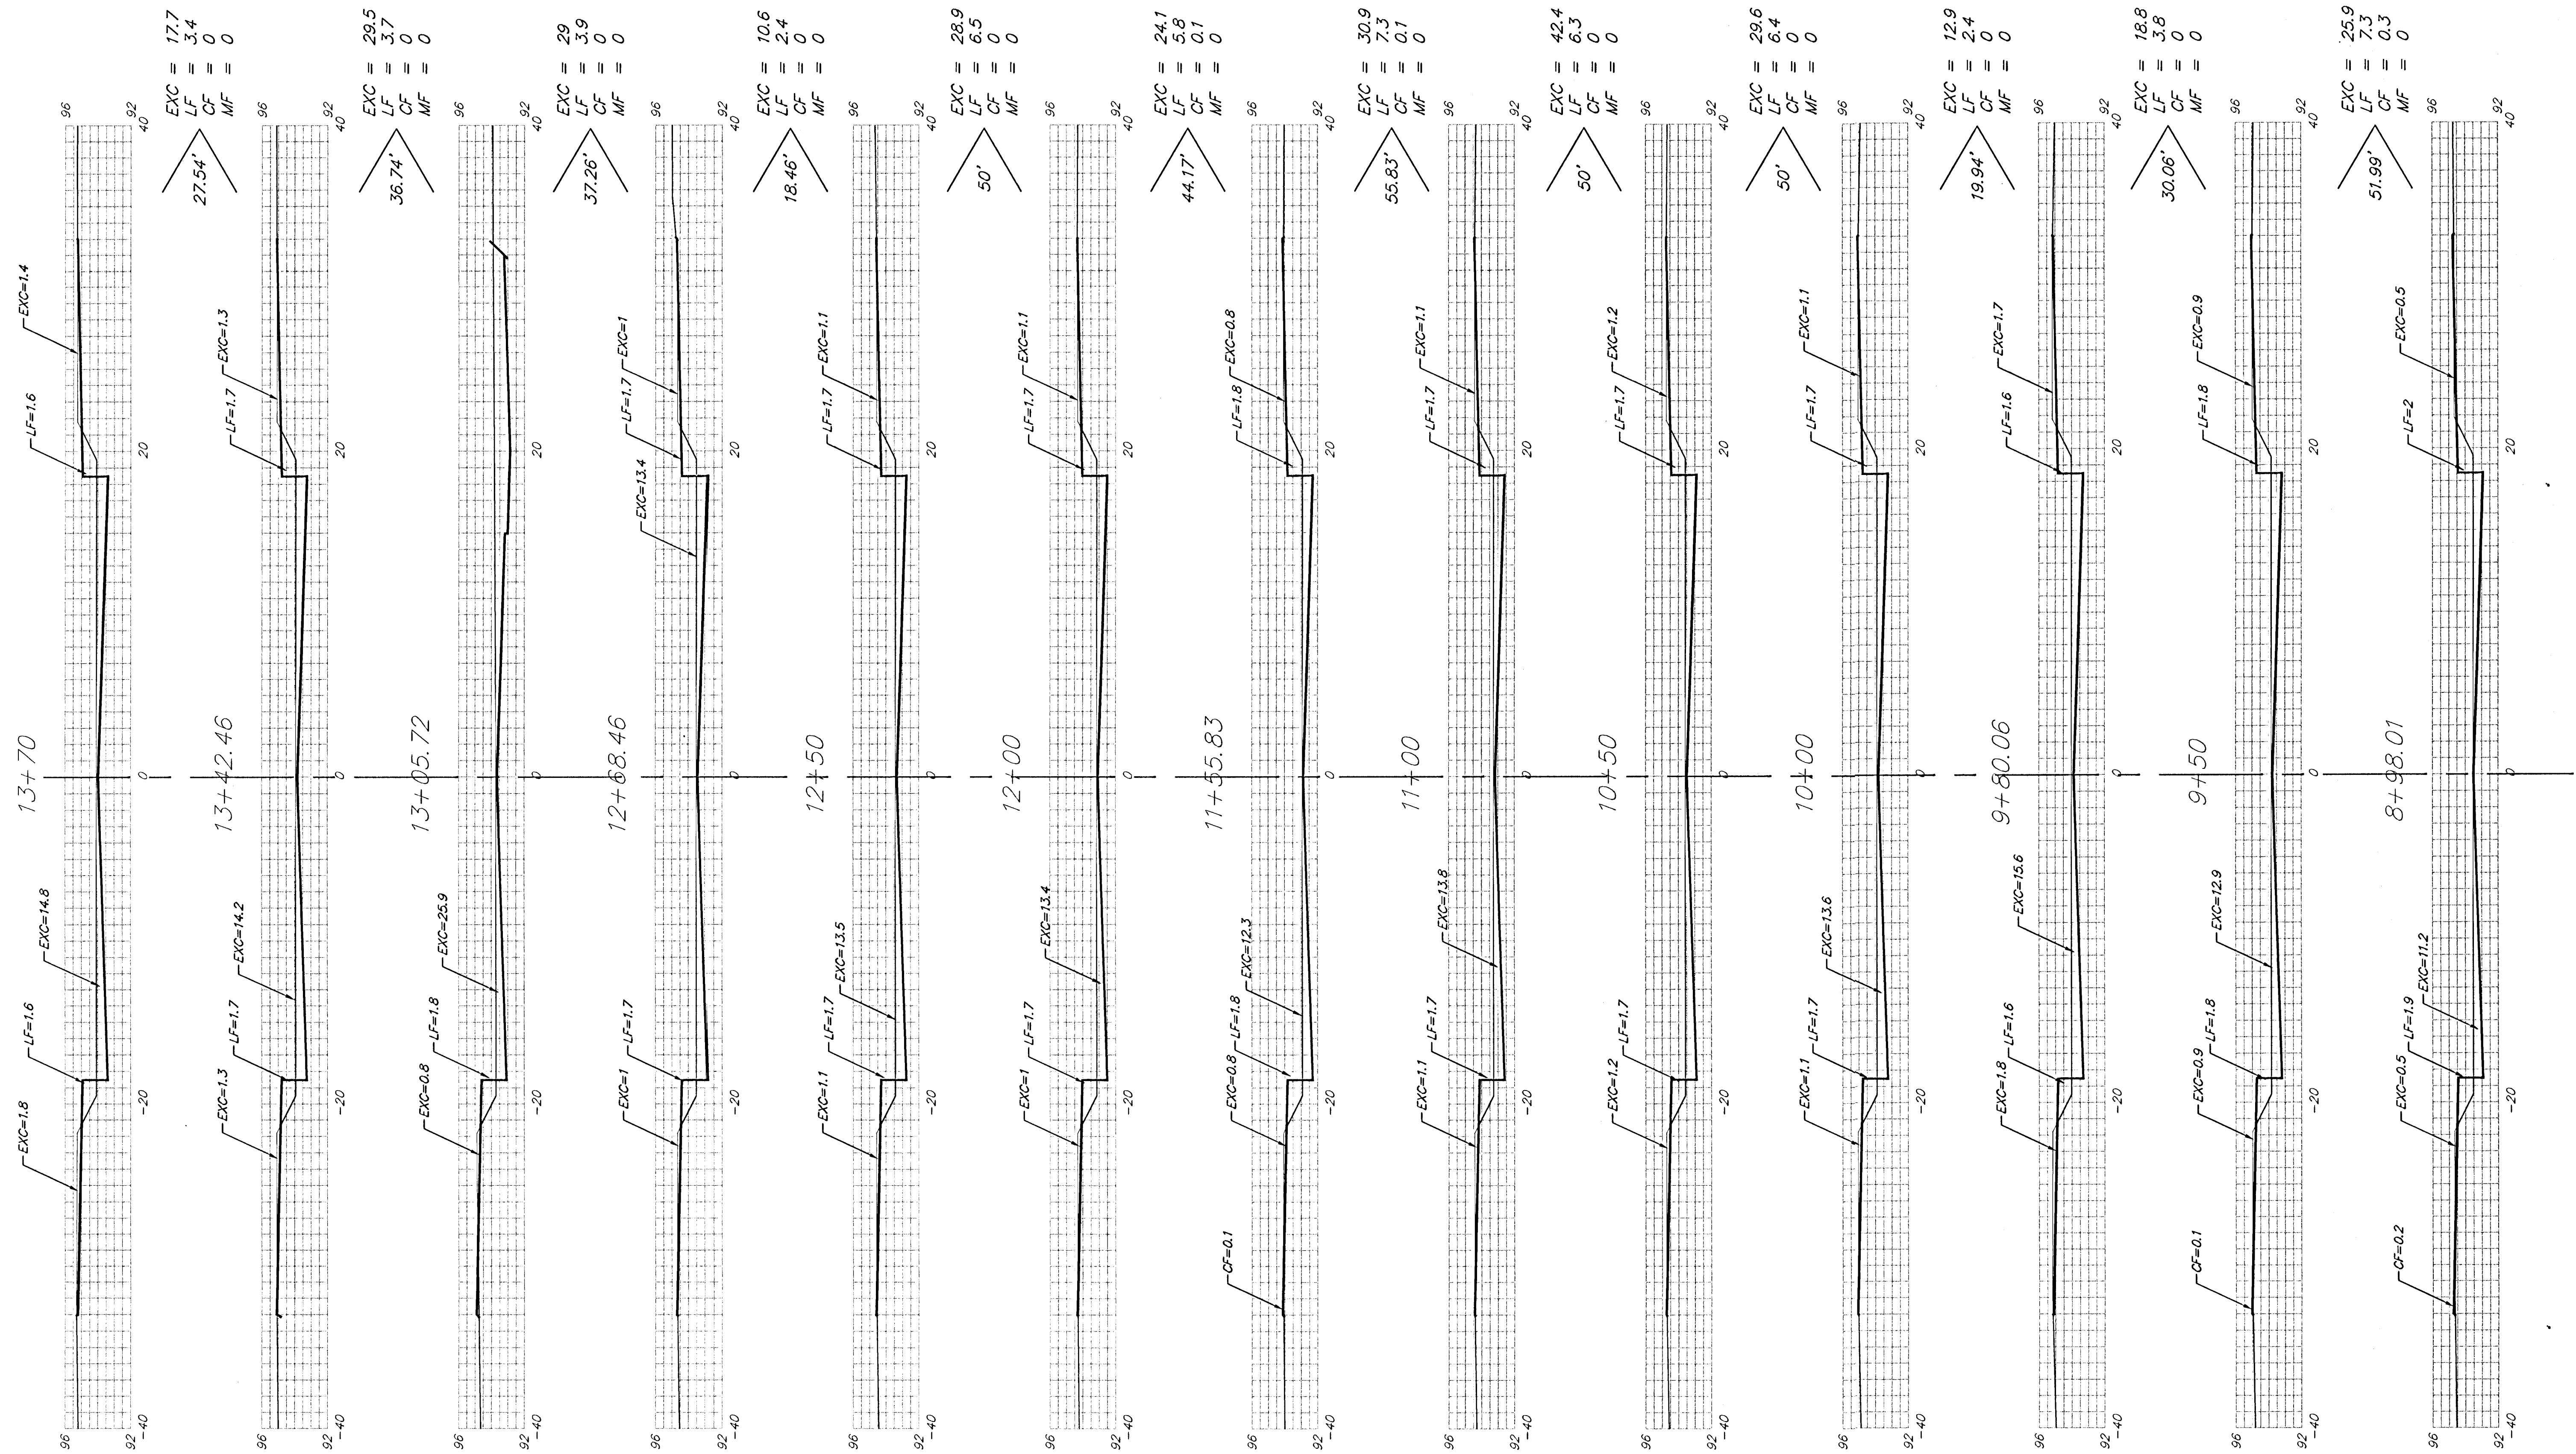

LEONINE

Sheet Totals
Excavation = 300.3 C.Y.
Loose Fill = 59.2 C.Y.
Compacted Fill = 0.5 C.Y.