
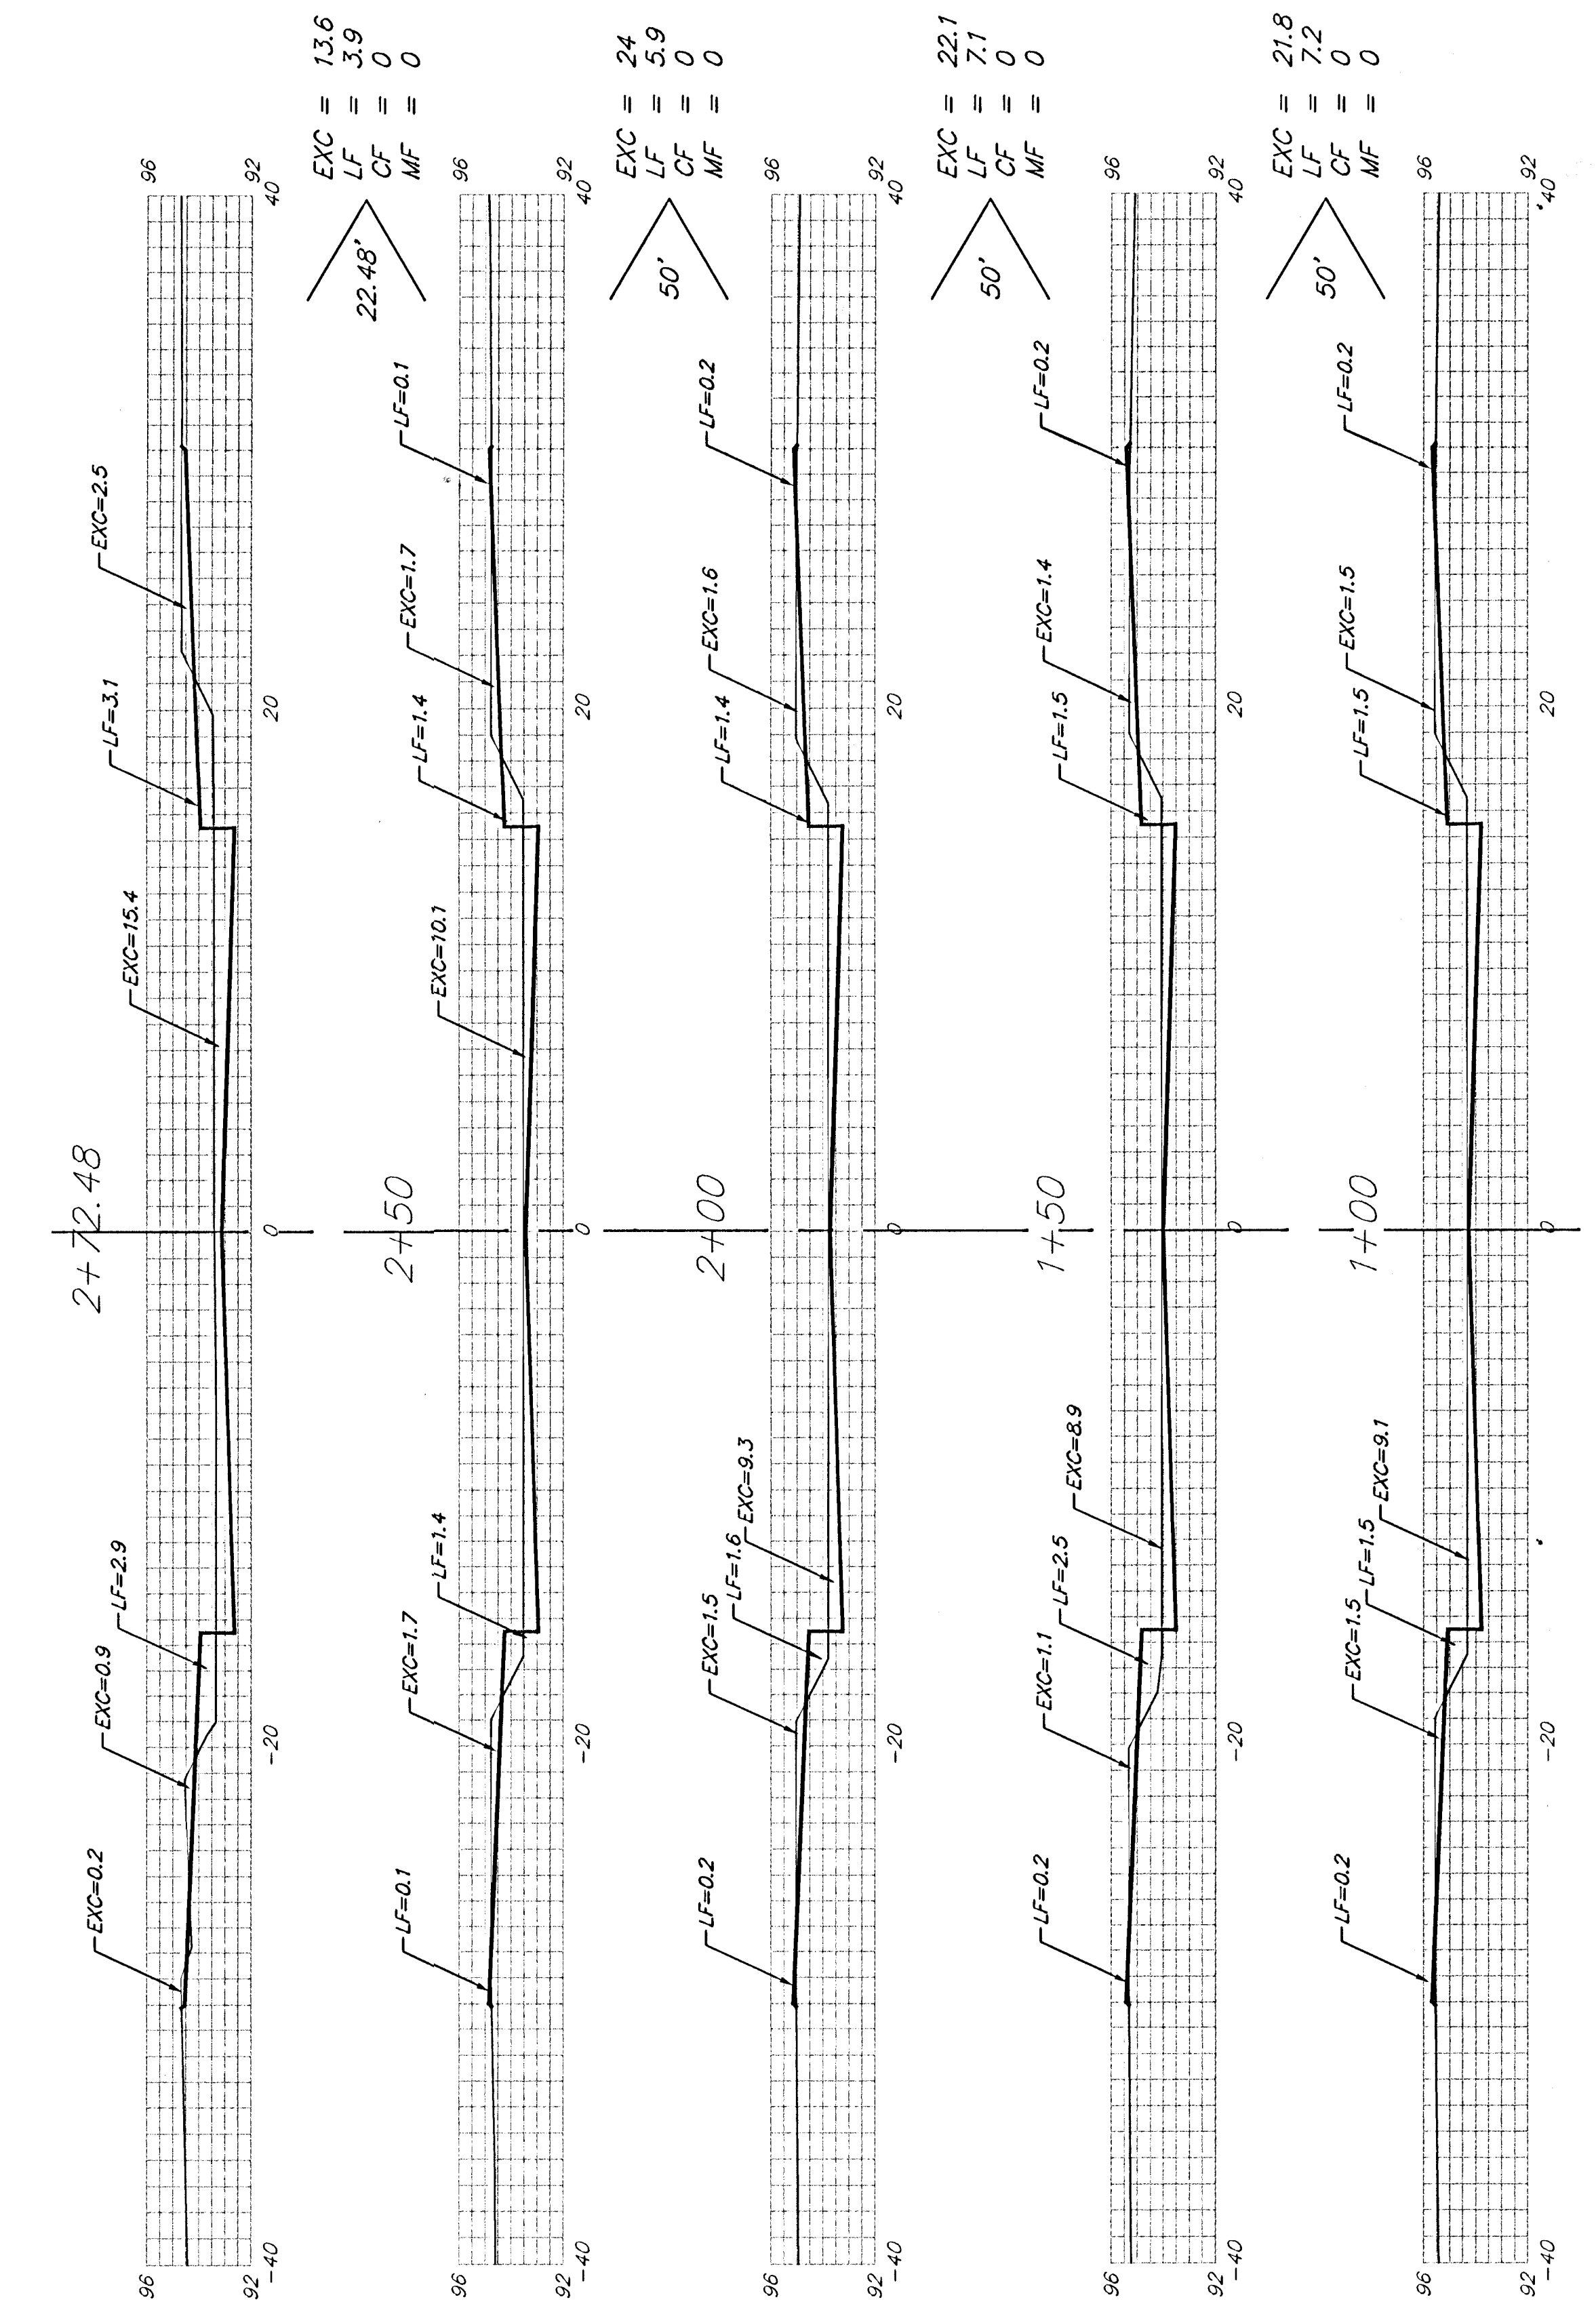


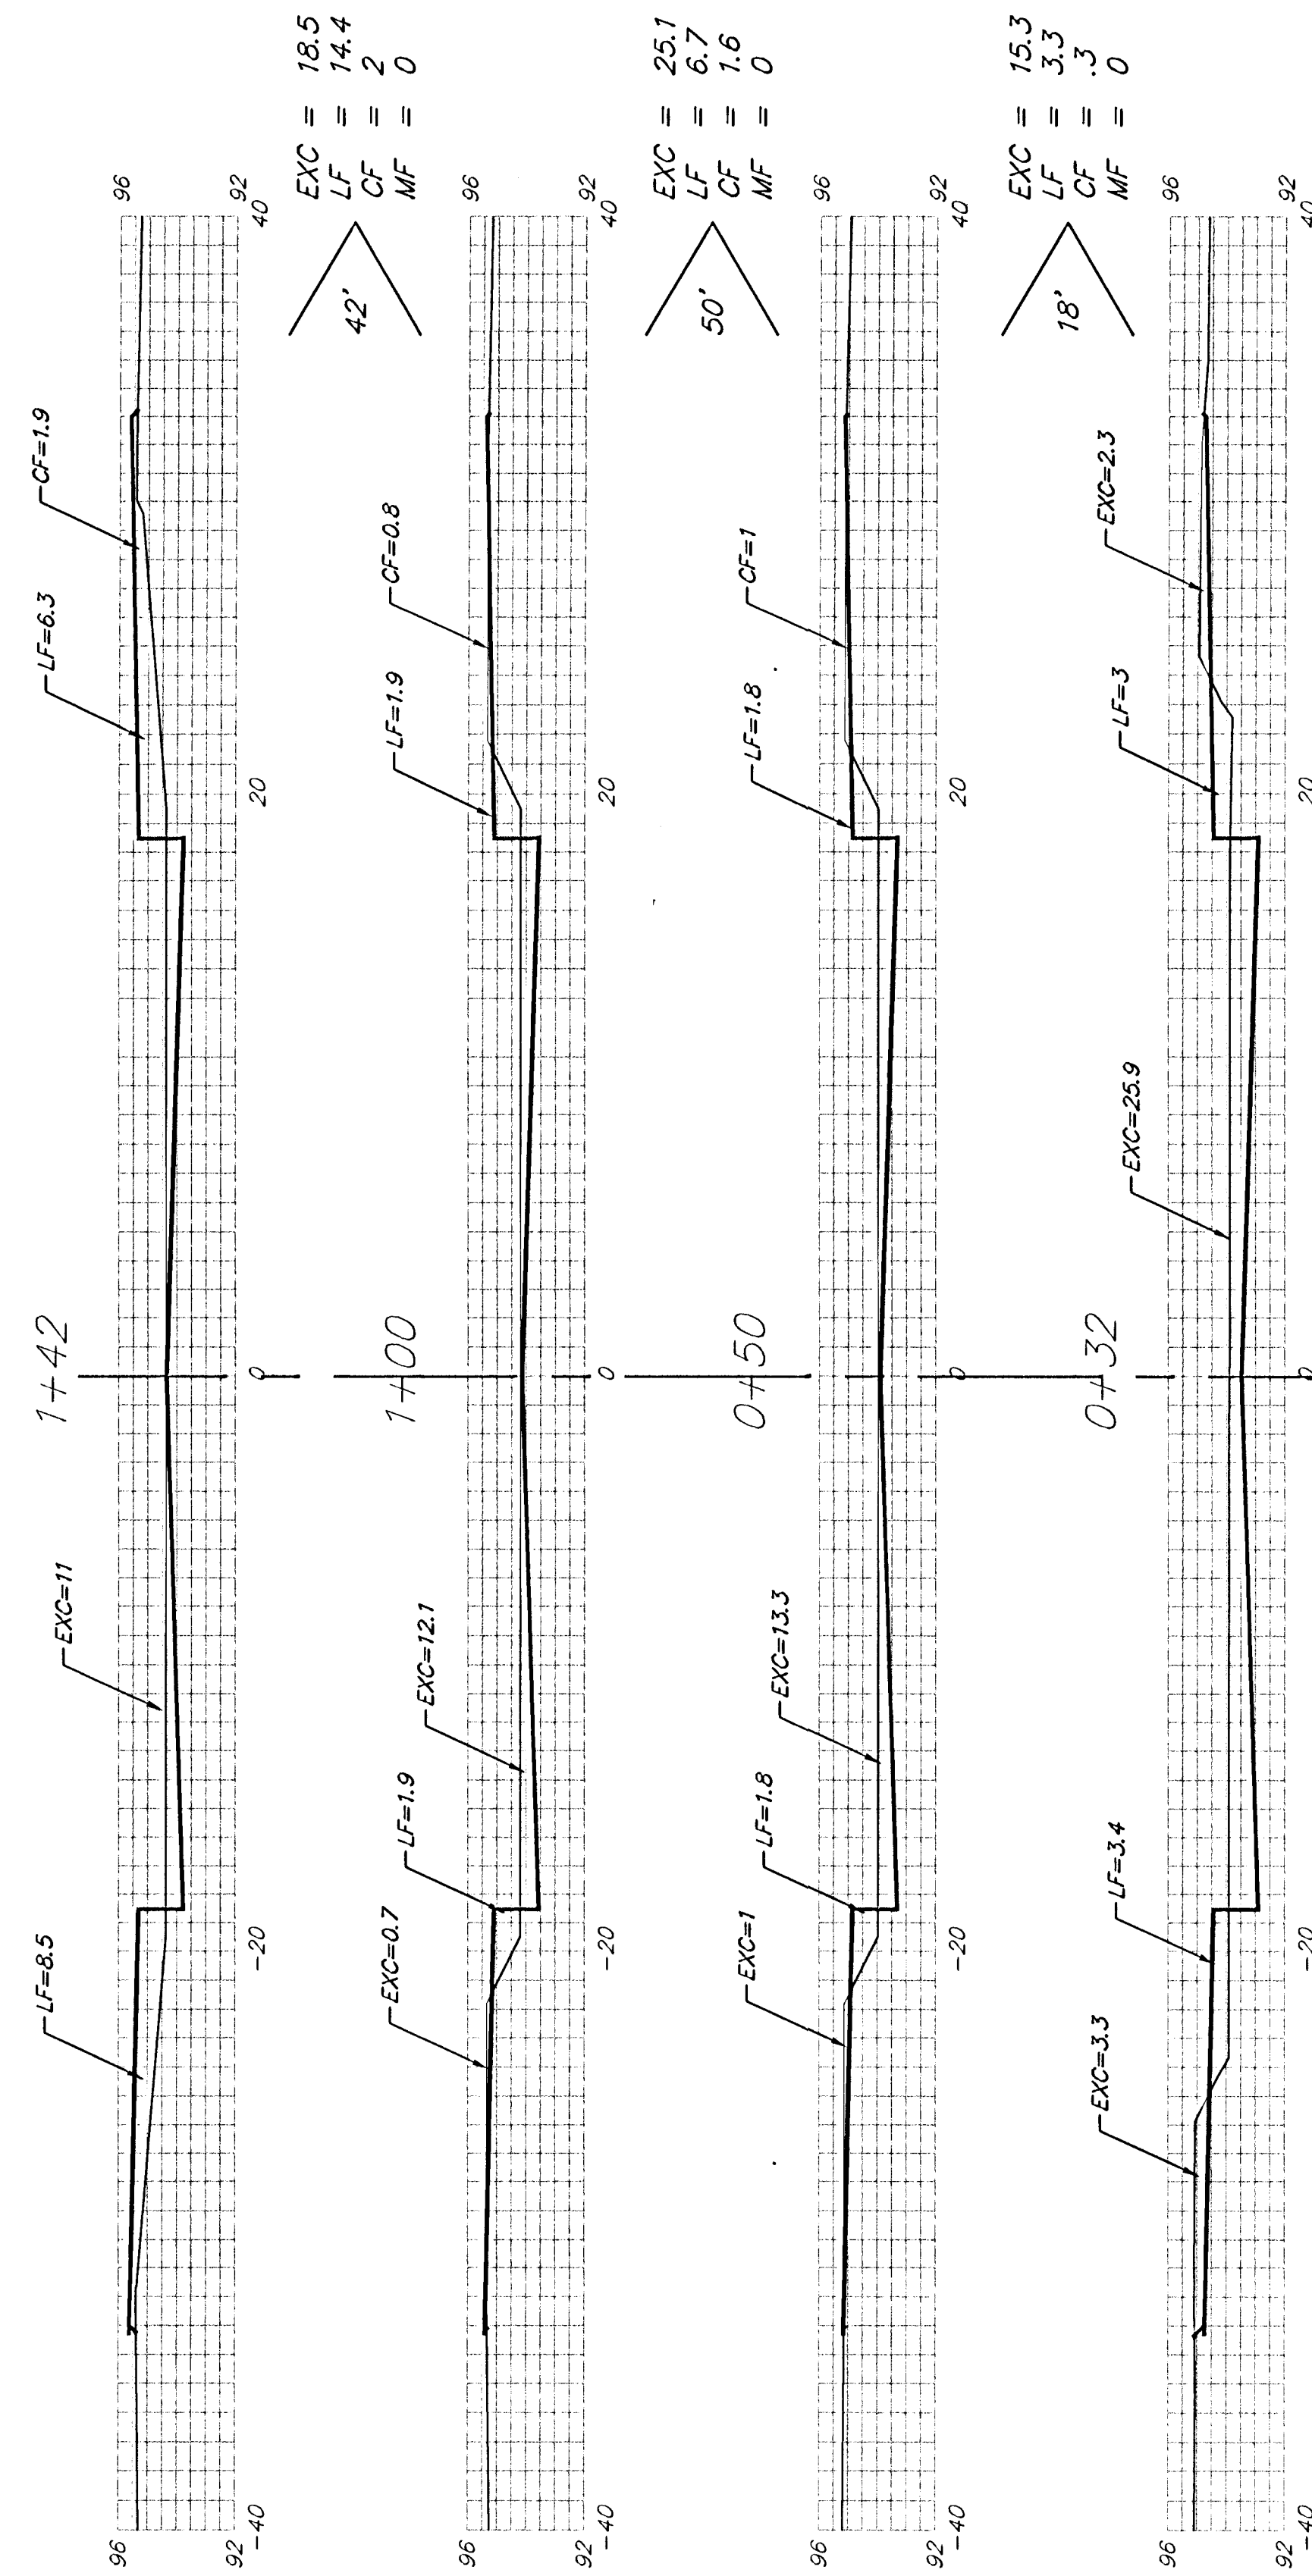

Sheet Totals
 Excavation = 140.4 C.Y.
 Loose Fill = 48.5 C.Y.
 Compacted Fill = 3.9 C.Y.

LEONINE CT. (Lots 11-20)