


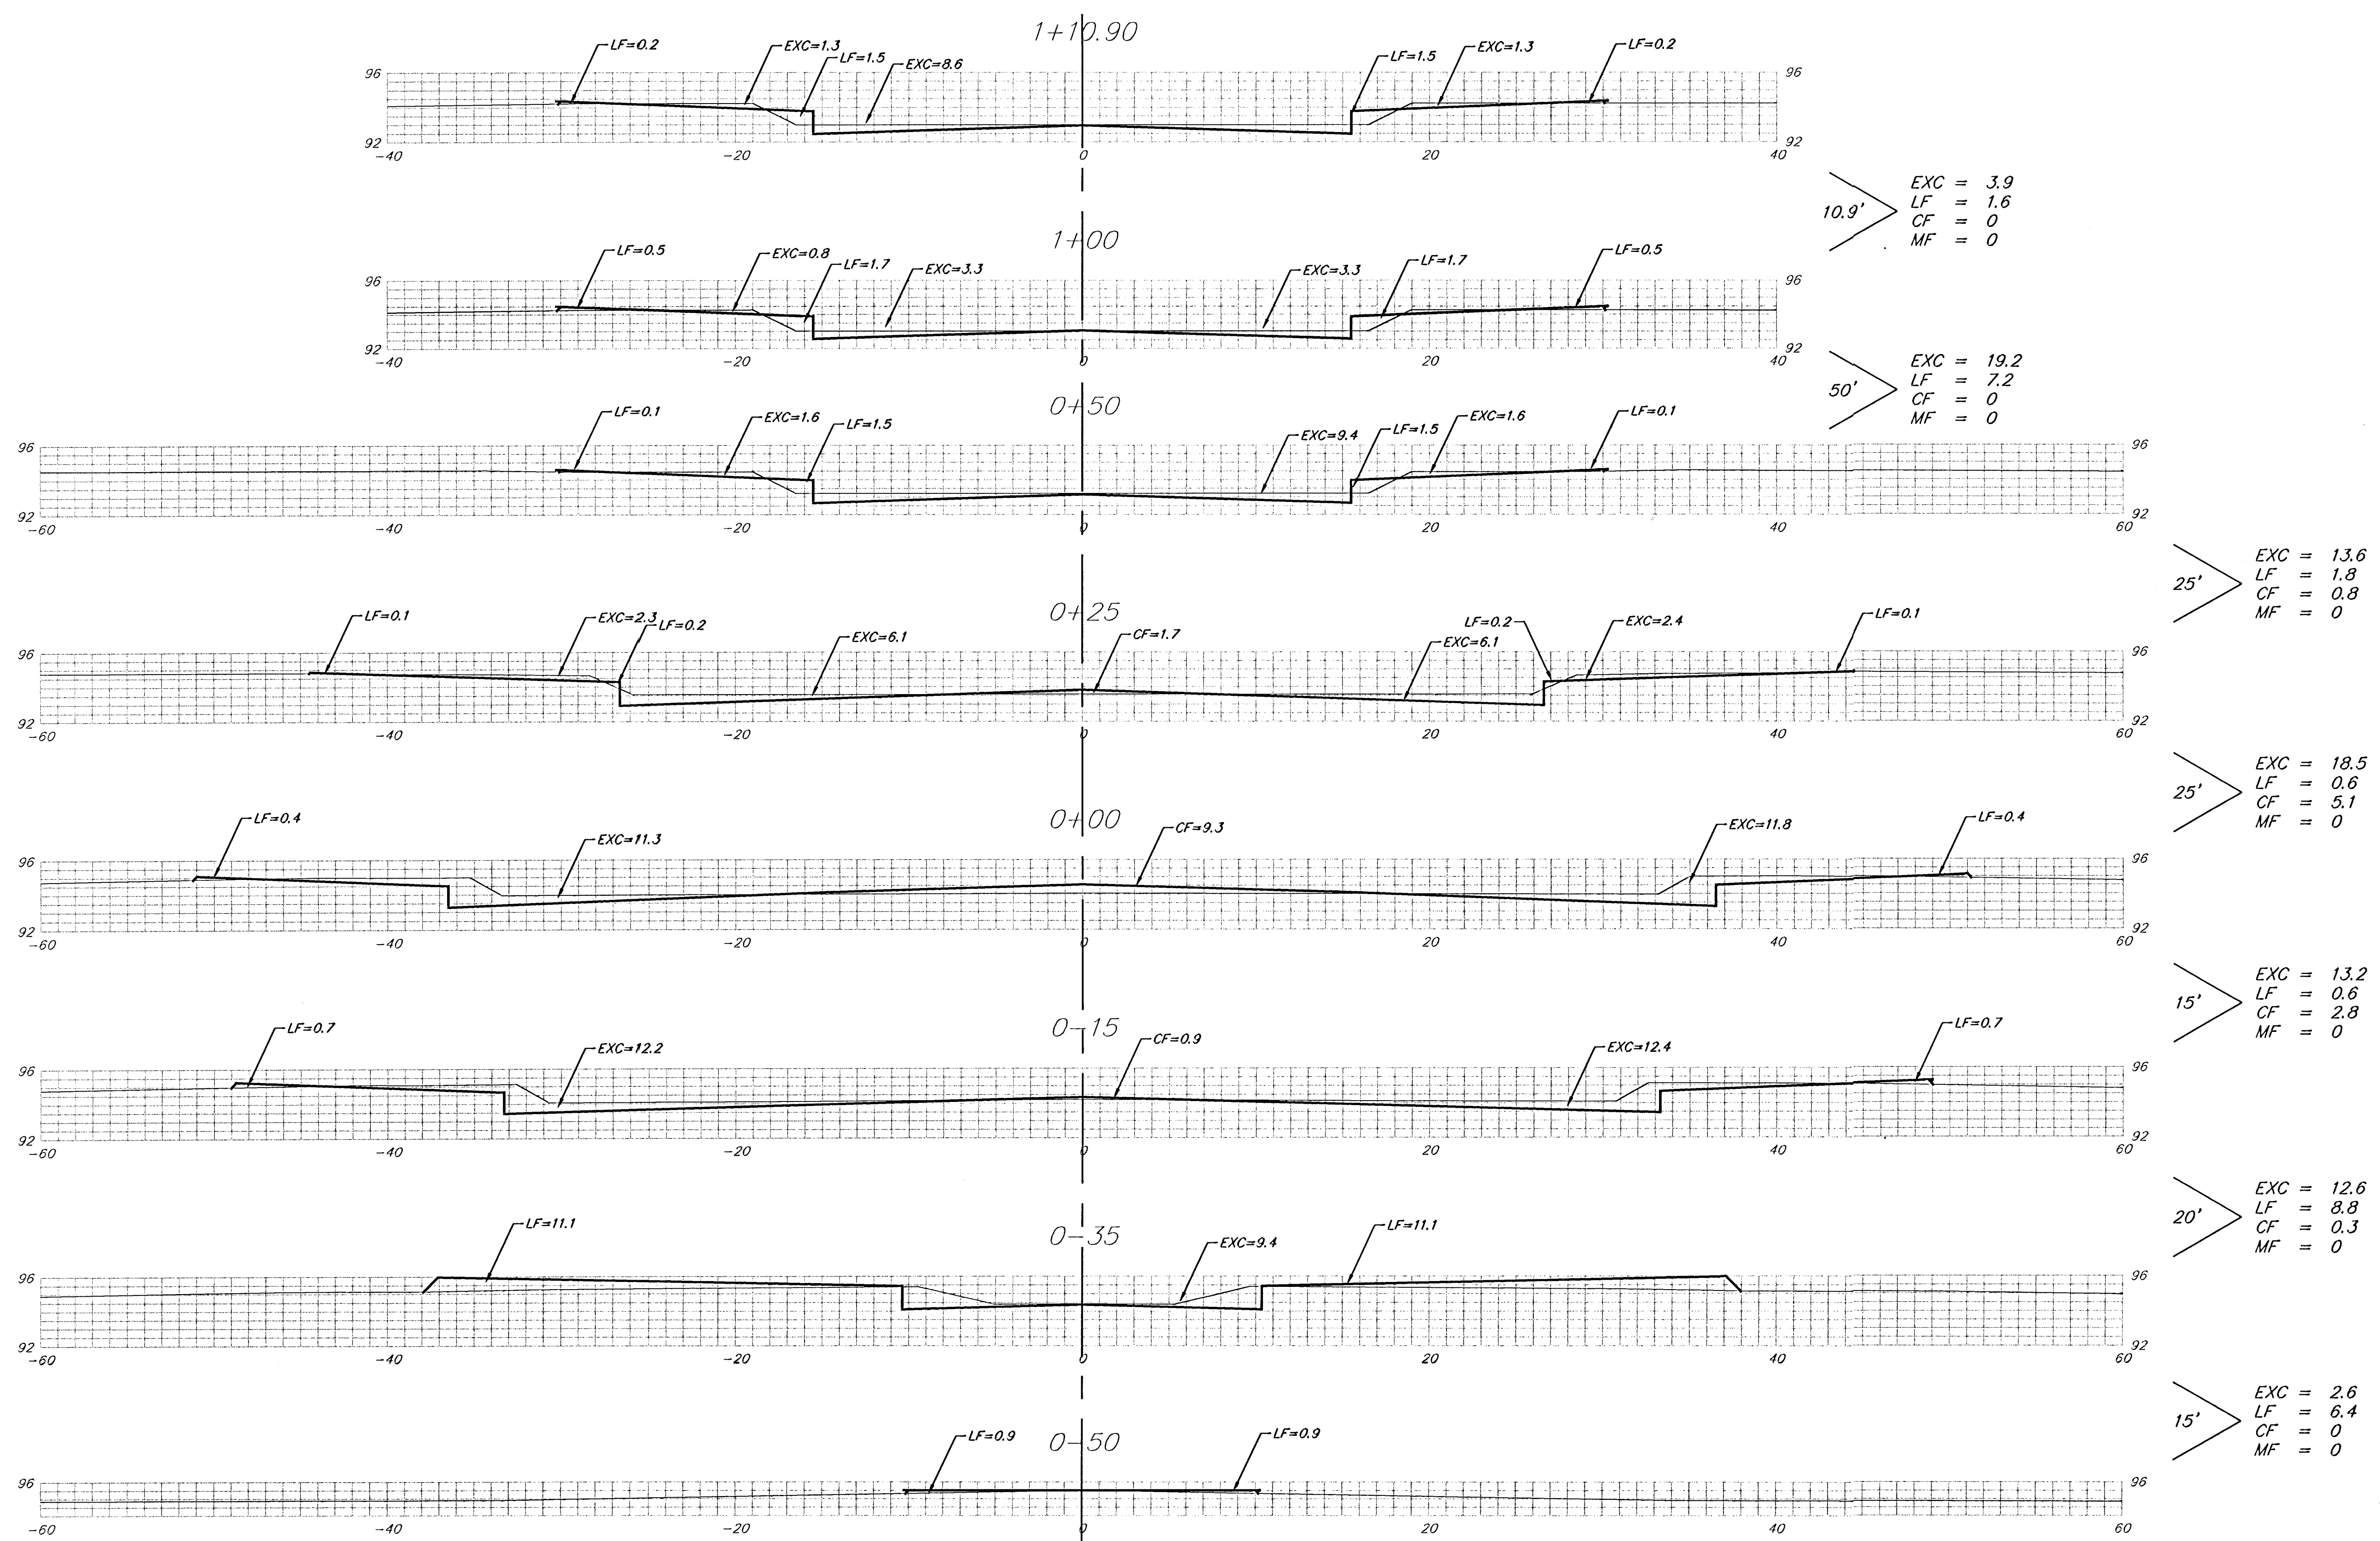

LEONINE CT. (Lots 4-10)

Sheet Totals
 Excavation = 83.6 C.Y.
 Loose Fill = 27.0 C.Y.
 Compacted Fill = 9.0 C.Y.