


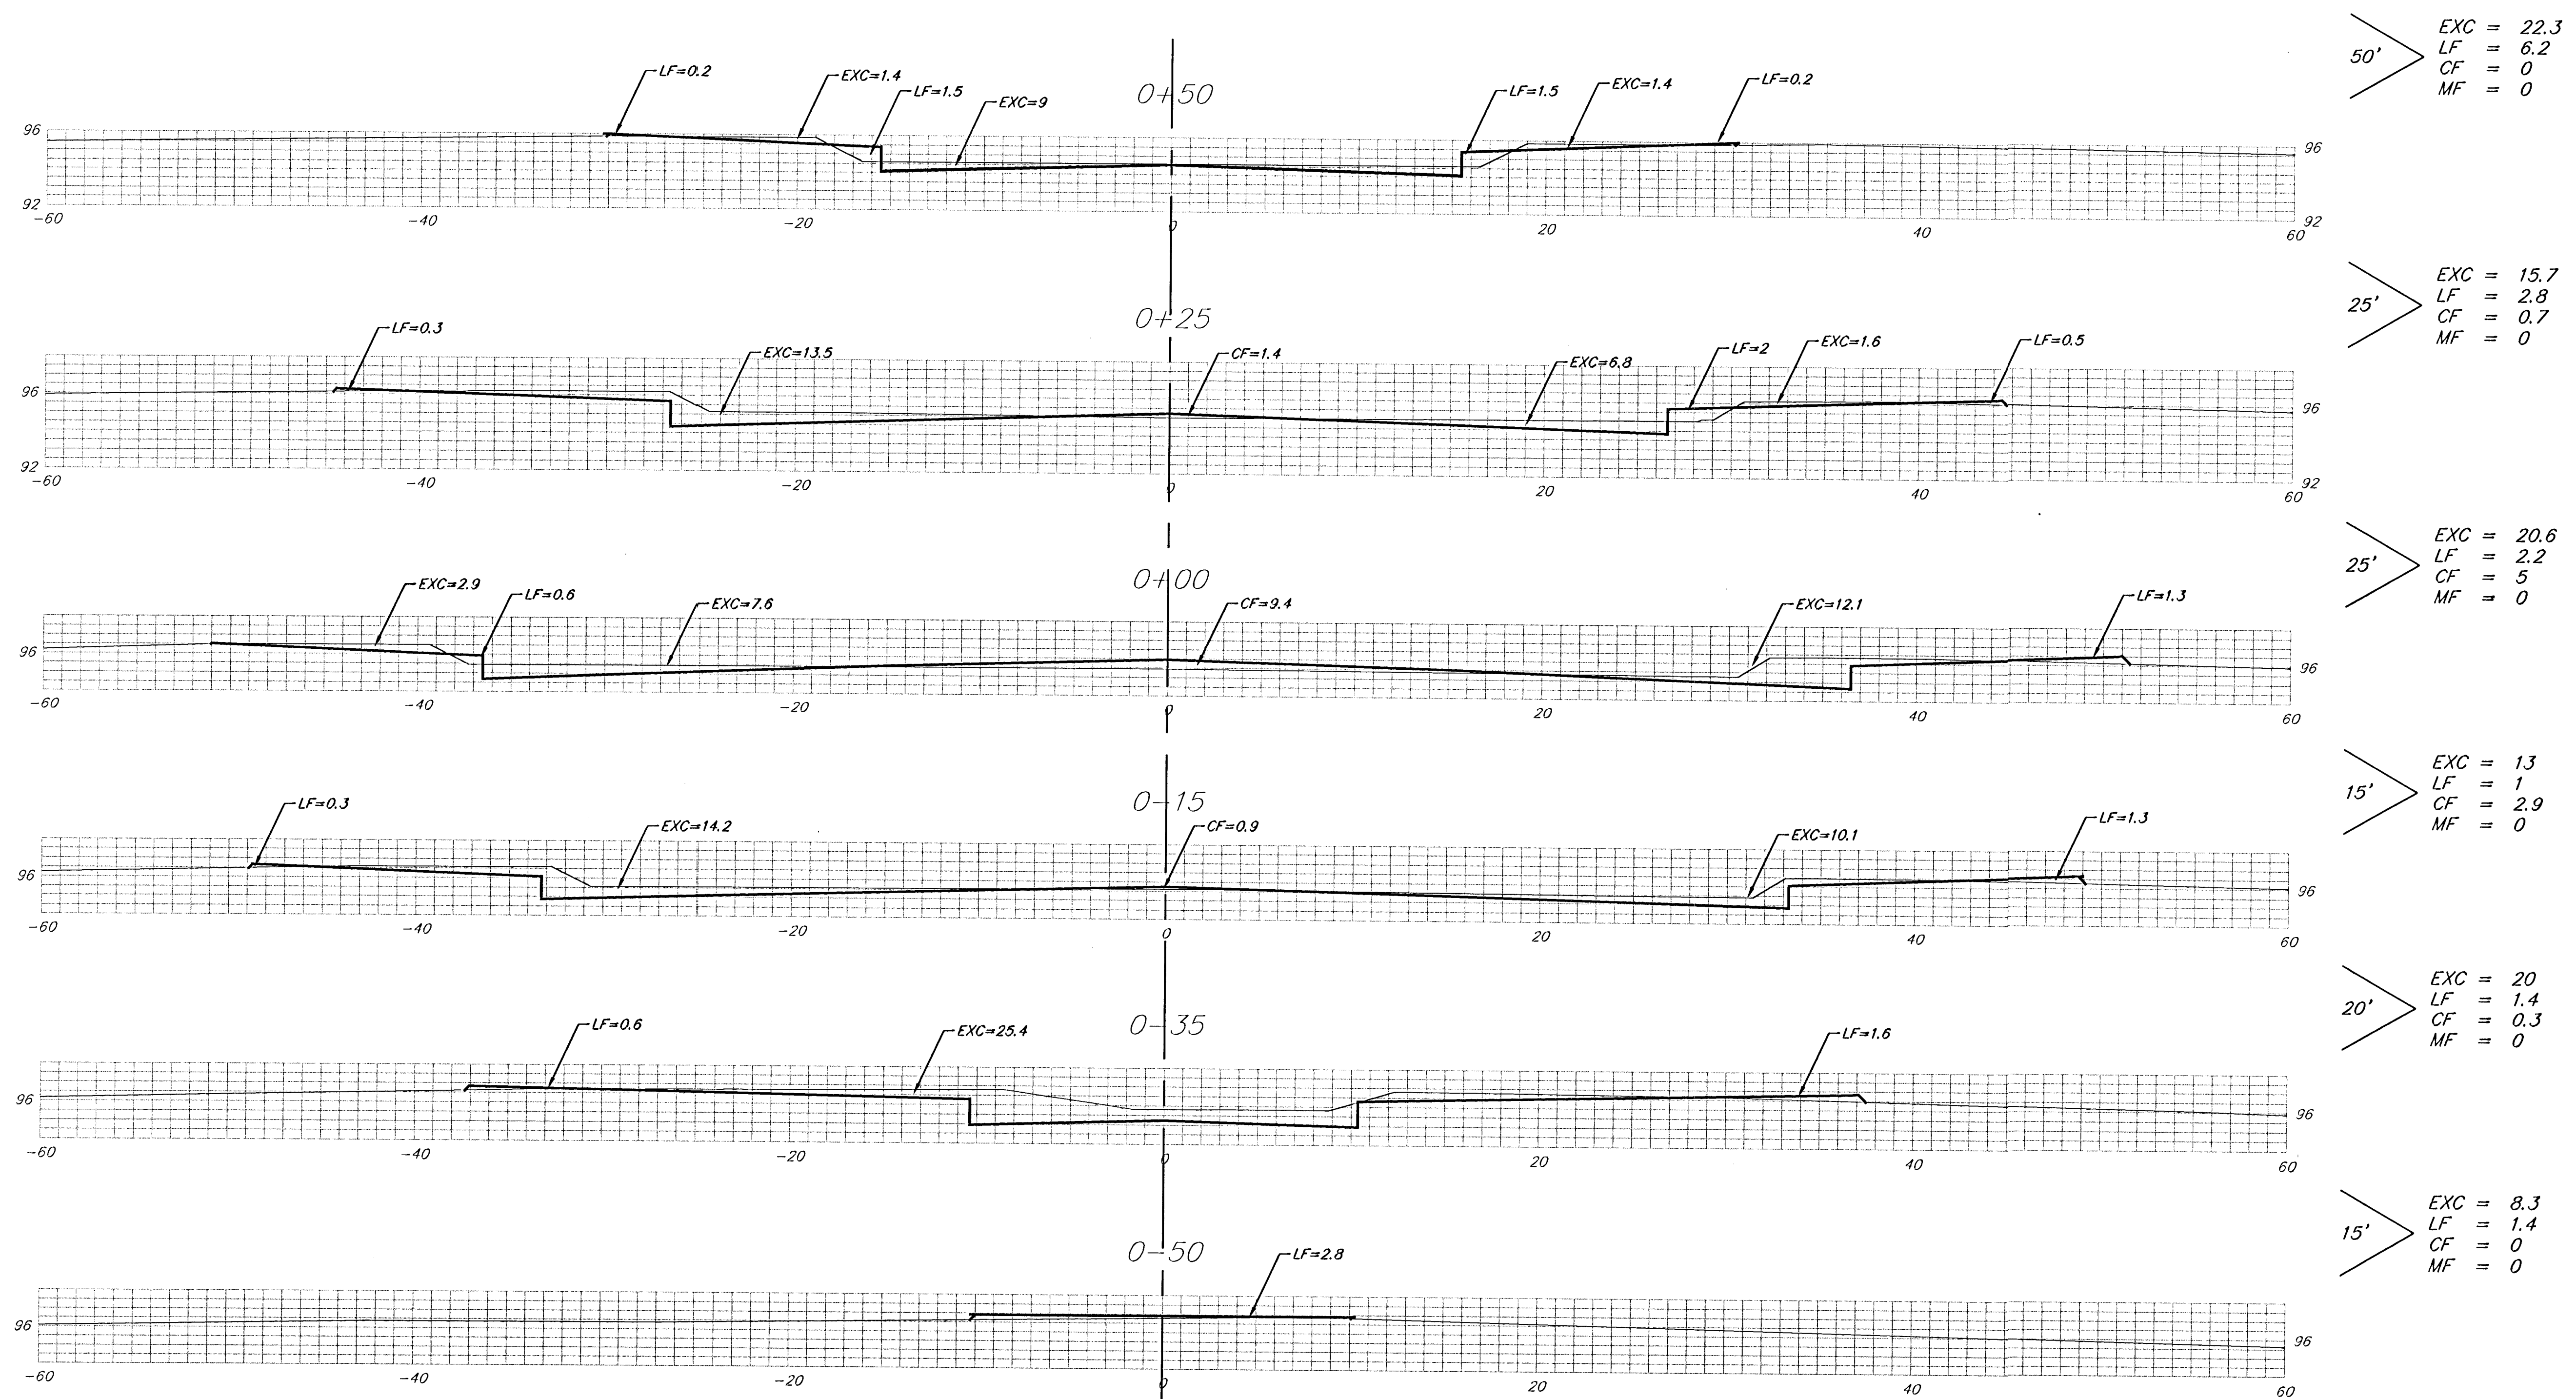

LEONINE CT. (Lots 11-20)

Sheet Totals
 Excavation = 99.9 C.Y.
 Loose Fill = 15.0 C.Y.
 Compacted Fill = 8.9 C.Y.