



BENCH MARKS:
 City Disc - 34.3' E. & 3.3' N. of
 S.W. Corner of N.W. 1/4, Sec. 25,
 T-27-S, R-2-W.
 Elev. = 156.63 City Datum
 City Disc - 135TH St. W. & Maple,
 30' N. & 15' E. @ Both.
 Elev. = 150.20 City Datum

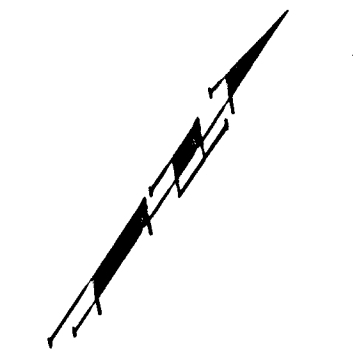

SCALE: 1" = 20'
 • = Iron

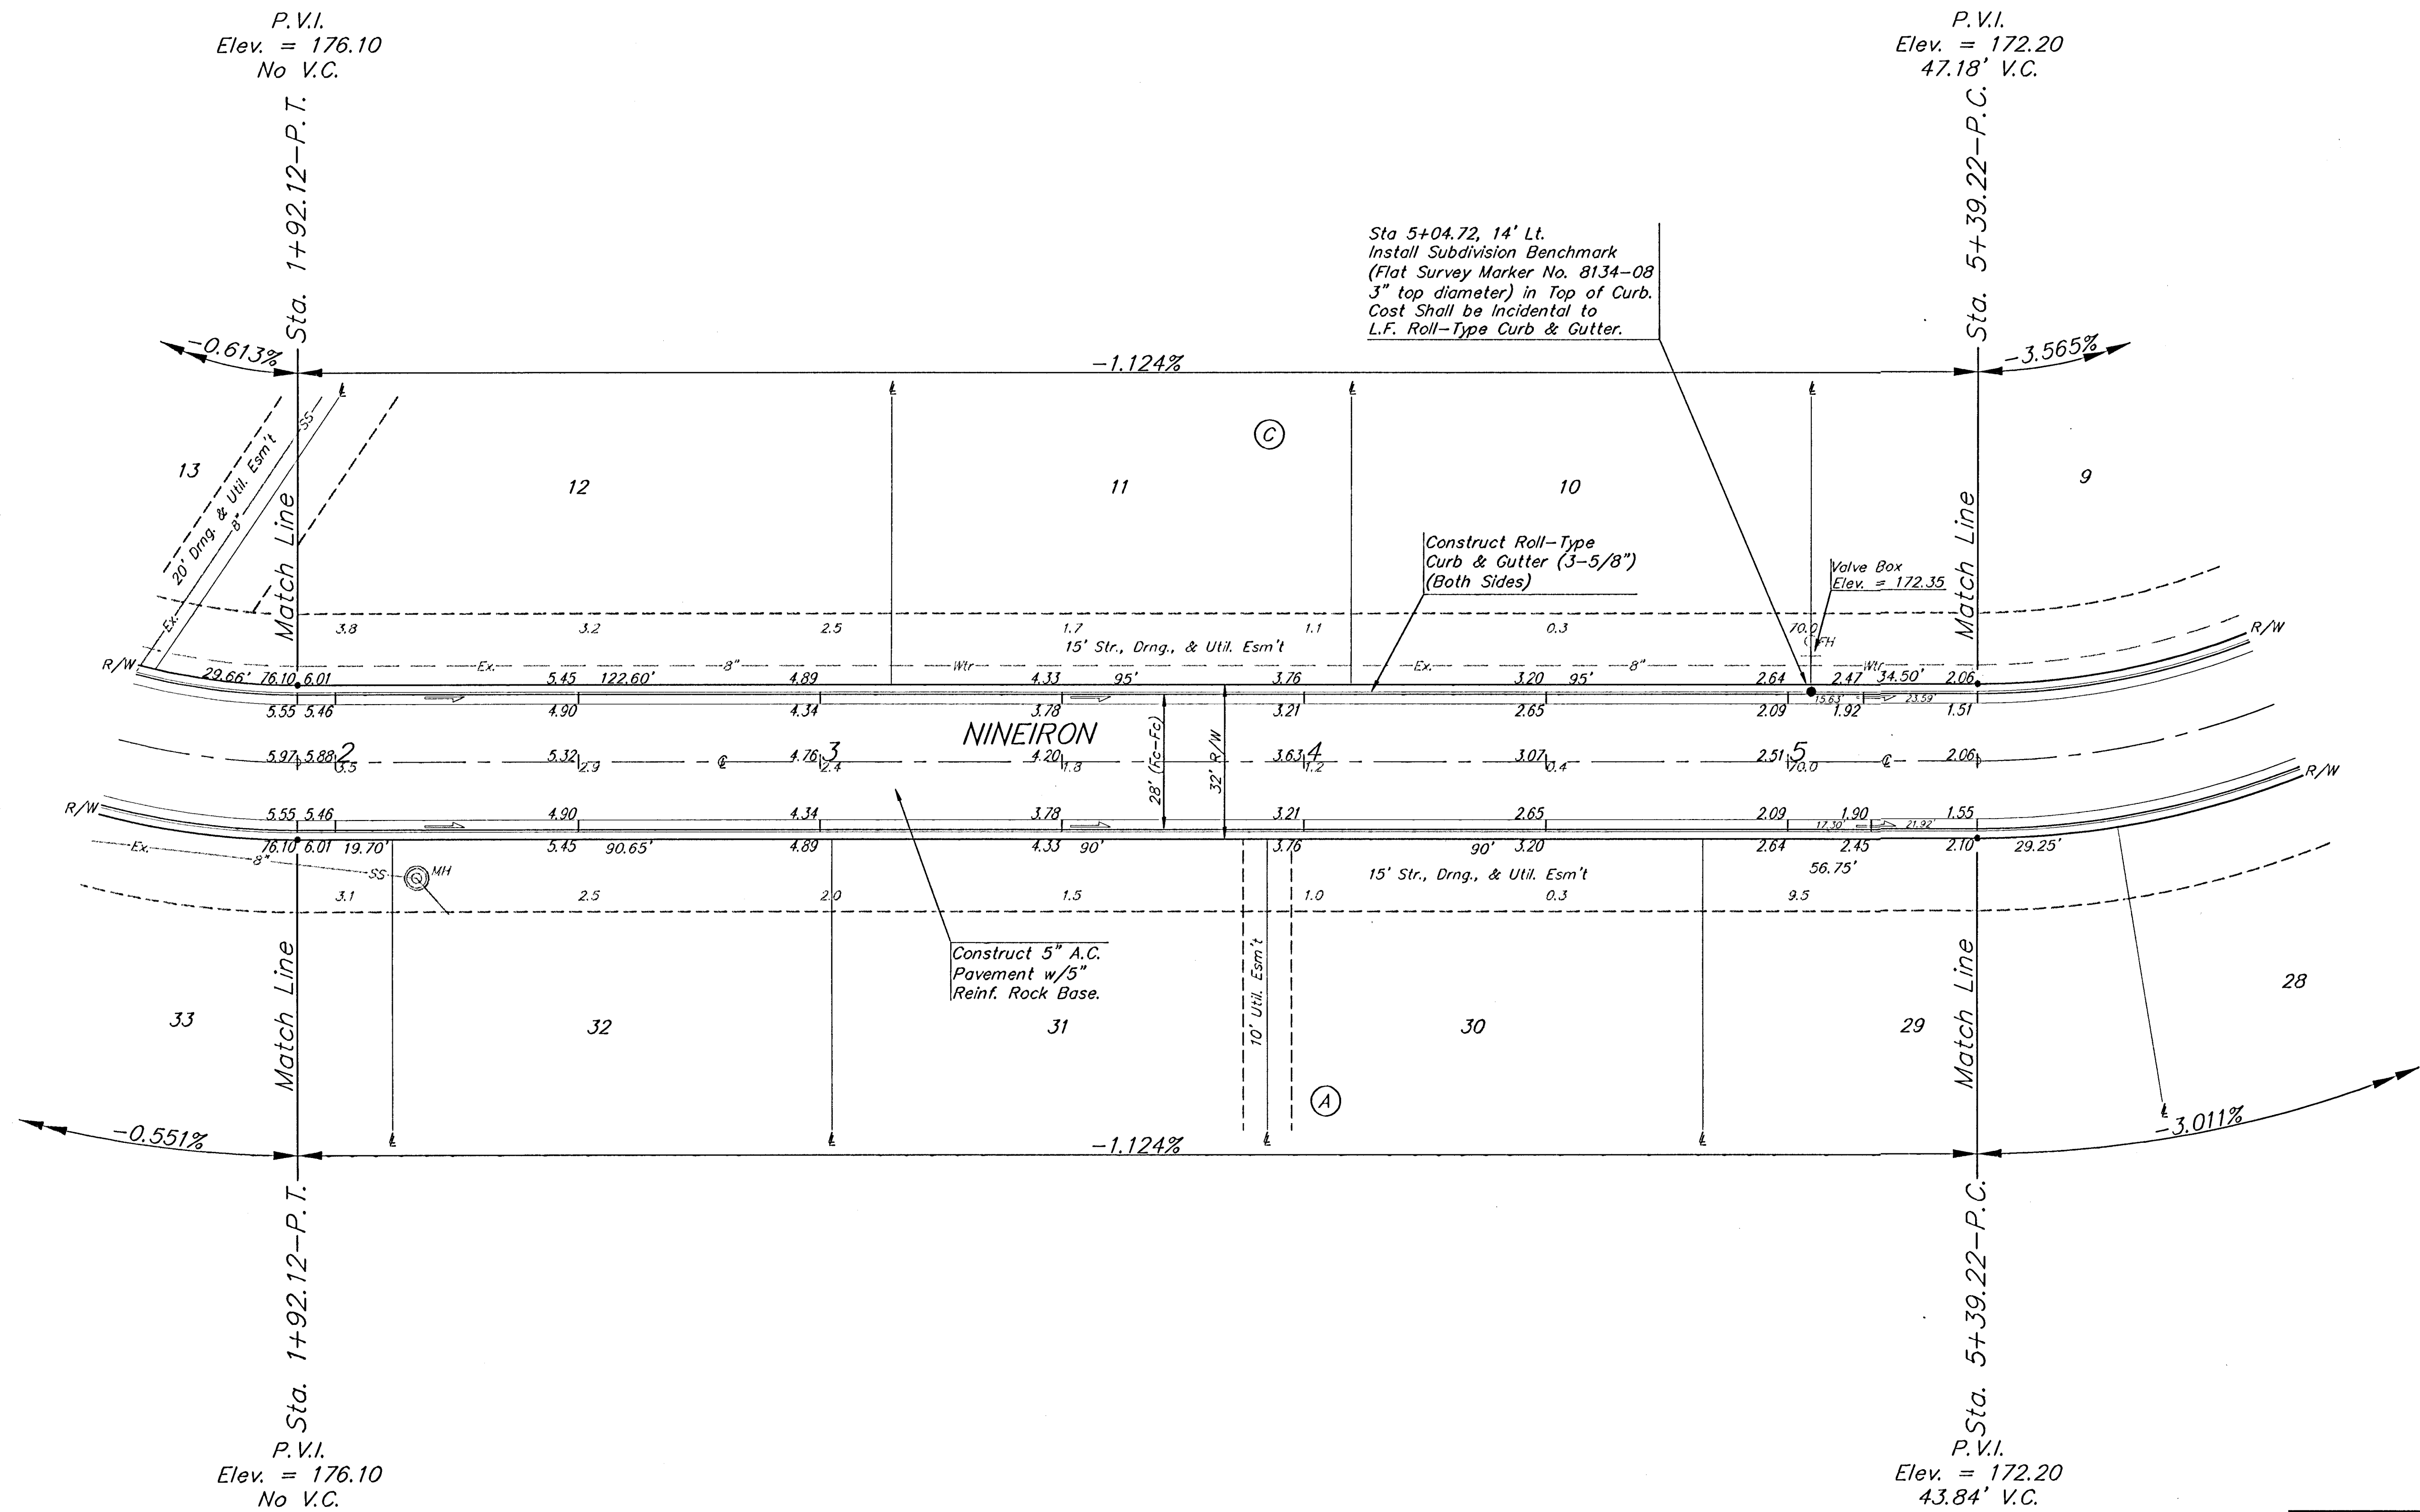

AUBURN HILLS ADDITION - PHASE I			
NINEIRON			
STA. 1+92.12 TO STA. 5+39.22			
BAUGHMAN COMPANY P.A. ENGINEERING, SURVEYING, & PLANNING 316-262-7271 • 315 ELLIS • WICHITA, KANSAS 67211			
PROJECT NUMBER 472-83230			SHEET 14
DESIGN DMV	DRAWN JAK	APPROVED	SCALE NOTED
DATE 3-14-01		OF 30	