


BENCH MARKS:
 City Disc - 34.3' E. & 3.3' N. of
 S.W. Corner of N.W. 1/4, Sec. 25,
 T-27-S, R-2-W.
 Elev. = 156.63 City Datum

City Disc - 135TH St. W. & Maple,
 30' N. & 15' E. @ Both.
 Elev. = 150.20 City Datum



SCALE: 1" = 20'
 • = Iron

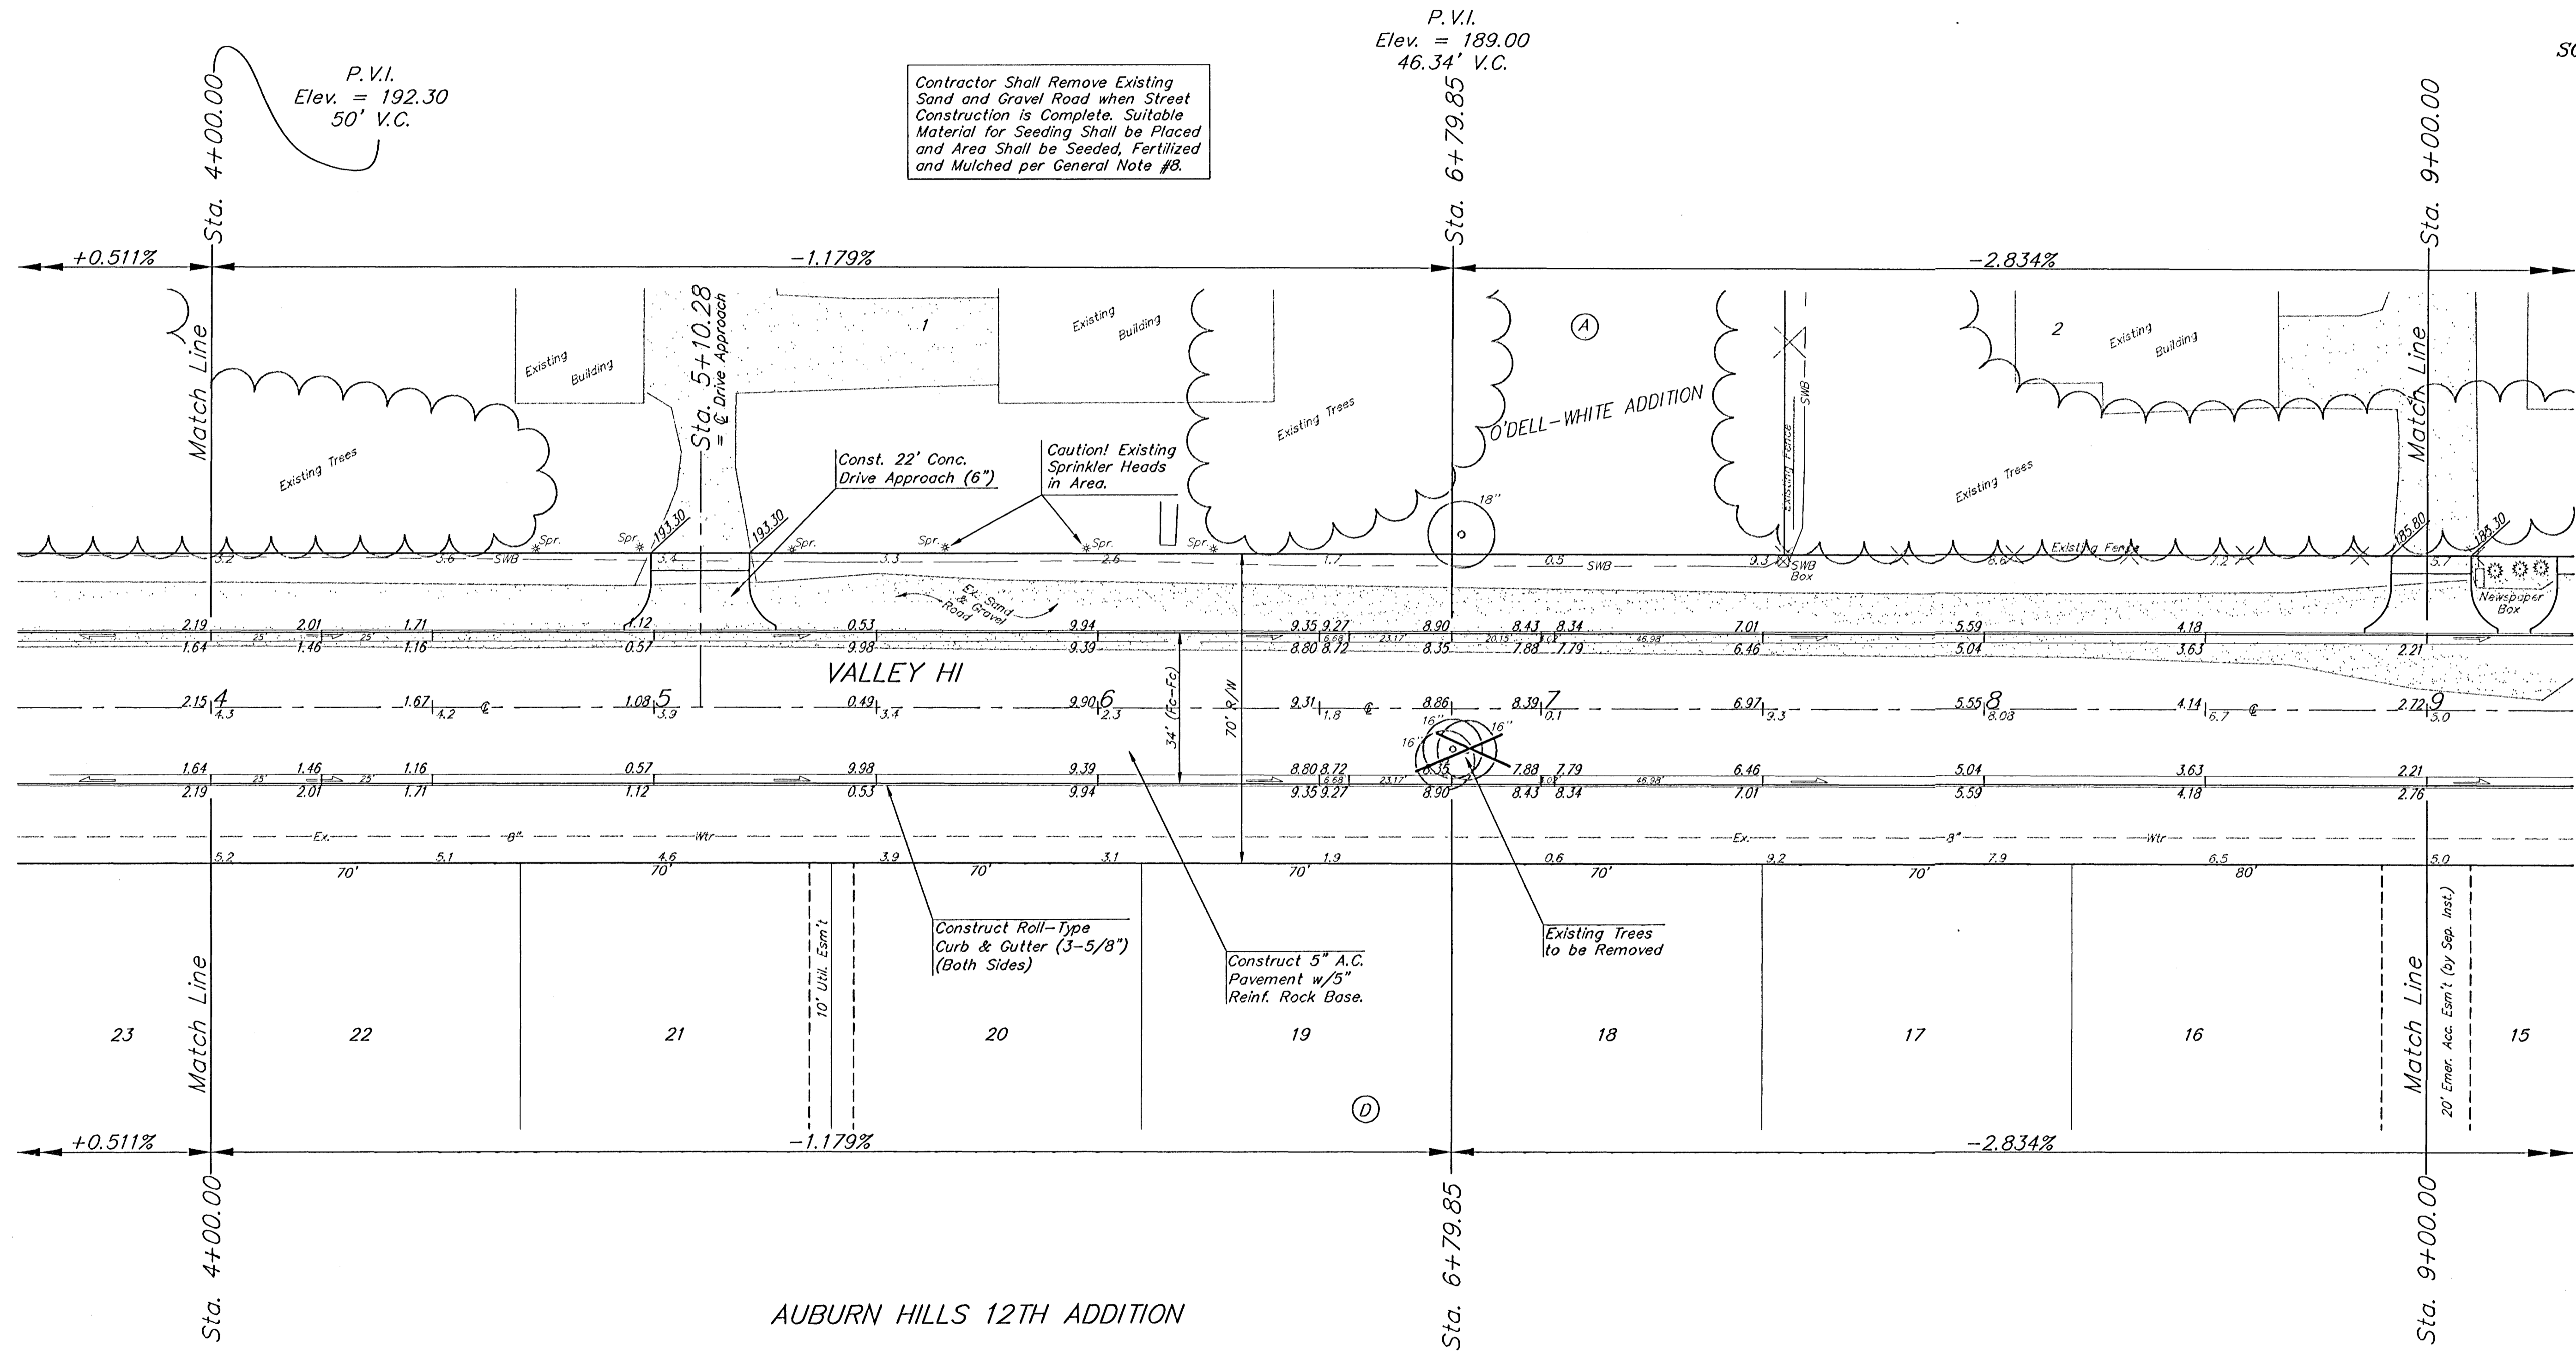

AUBURN HILLS 12TH & O'DELL-WHITE ADD.
VALLEY HI ROAD
 STA. 4+00.00 TO STA. 9+00.00

BAUGHMAN COMPANY P.A.
 ENGINEERING, SURVEYING, & PLANNING
 315-252-7271 • 315 ELLIS • WICHITA, KANSAS 67211

PROJECT NUMBER
472-93272

DESIGN: DMV DRAWN: JAK APPROVED: DATE: 3-14-01 SCALE: NOTED SHEET: **6** OF **10**