


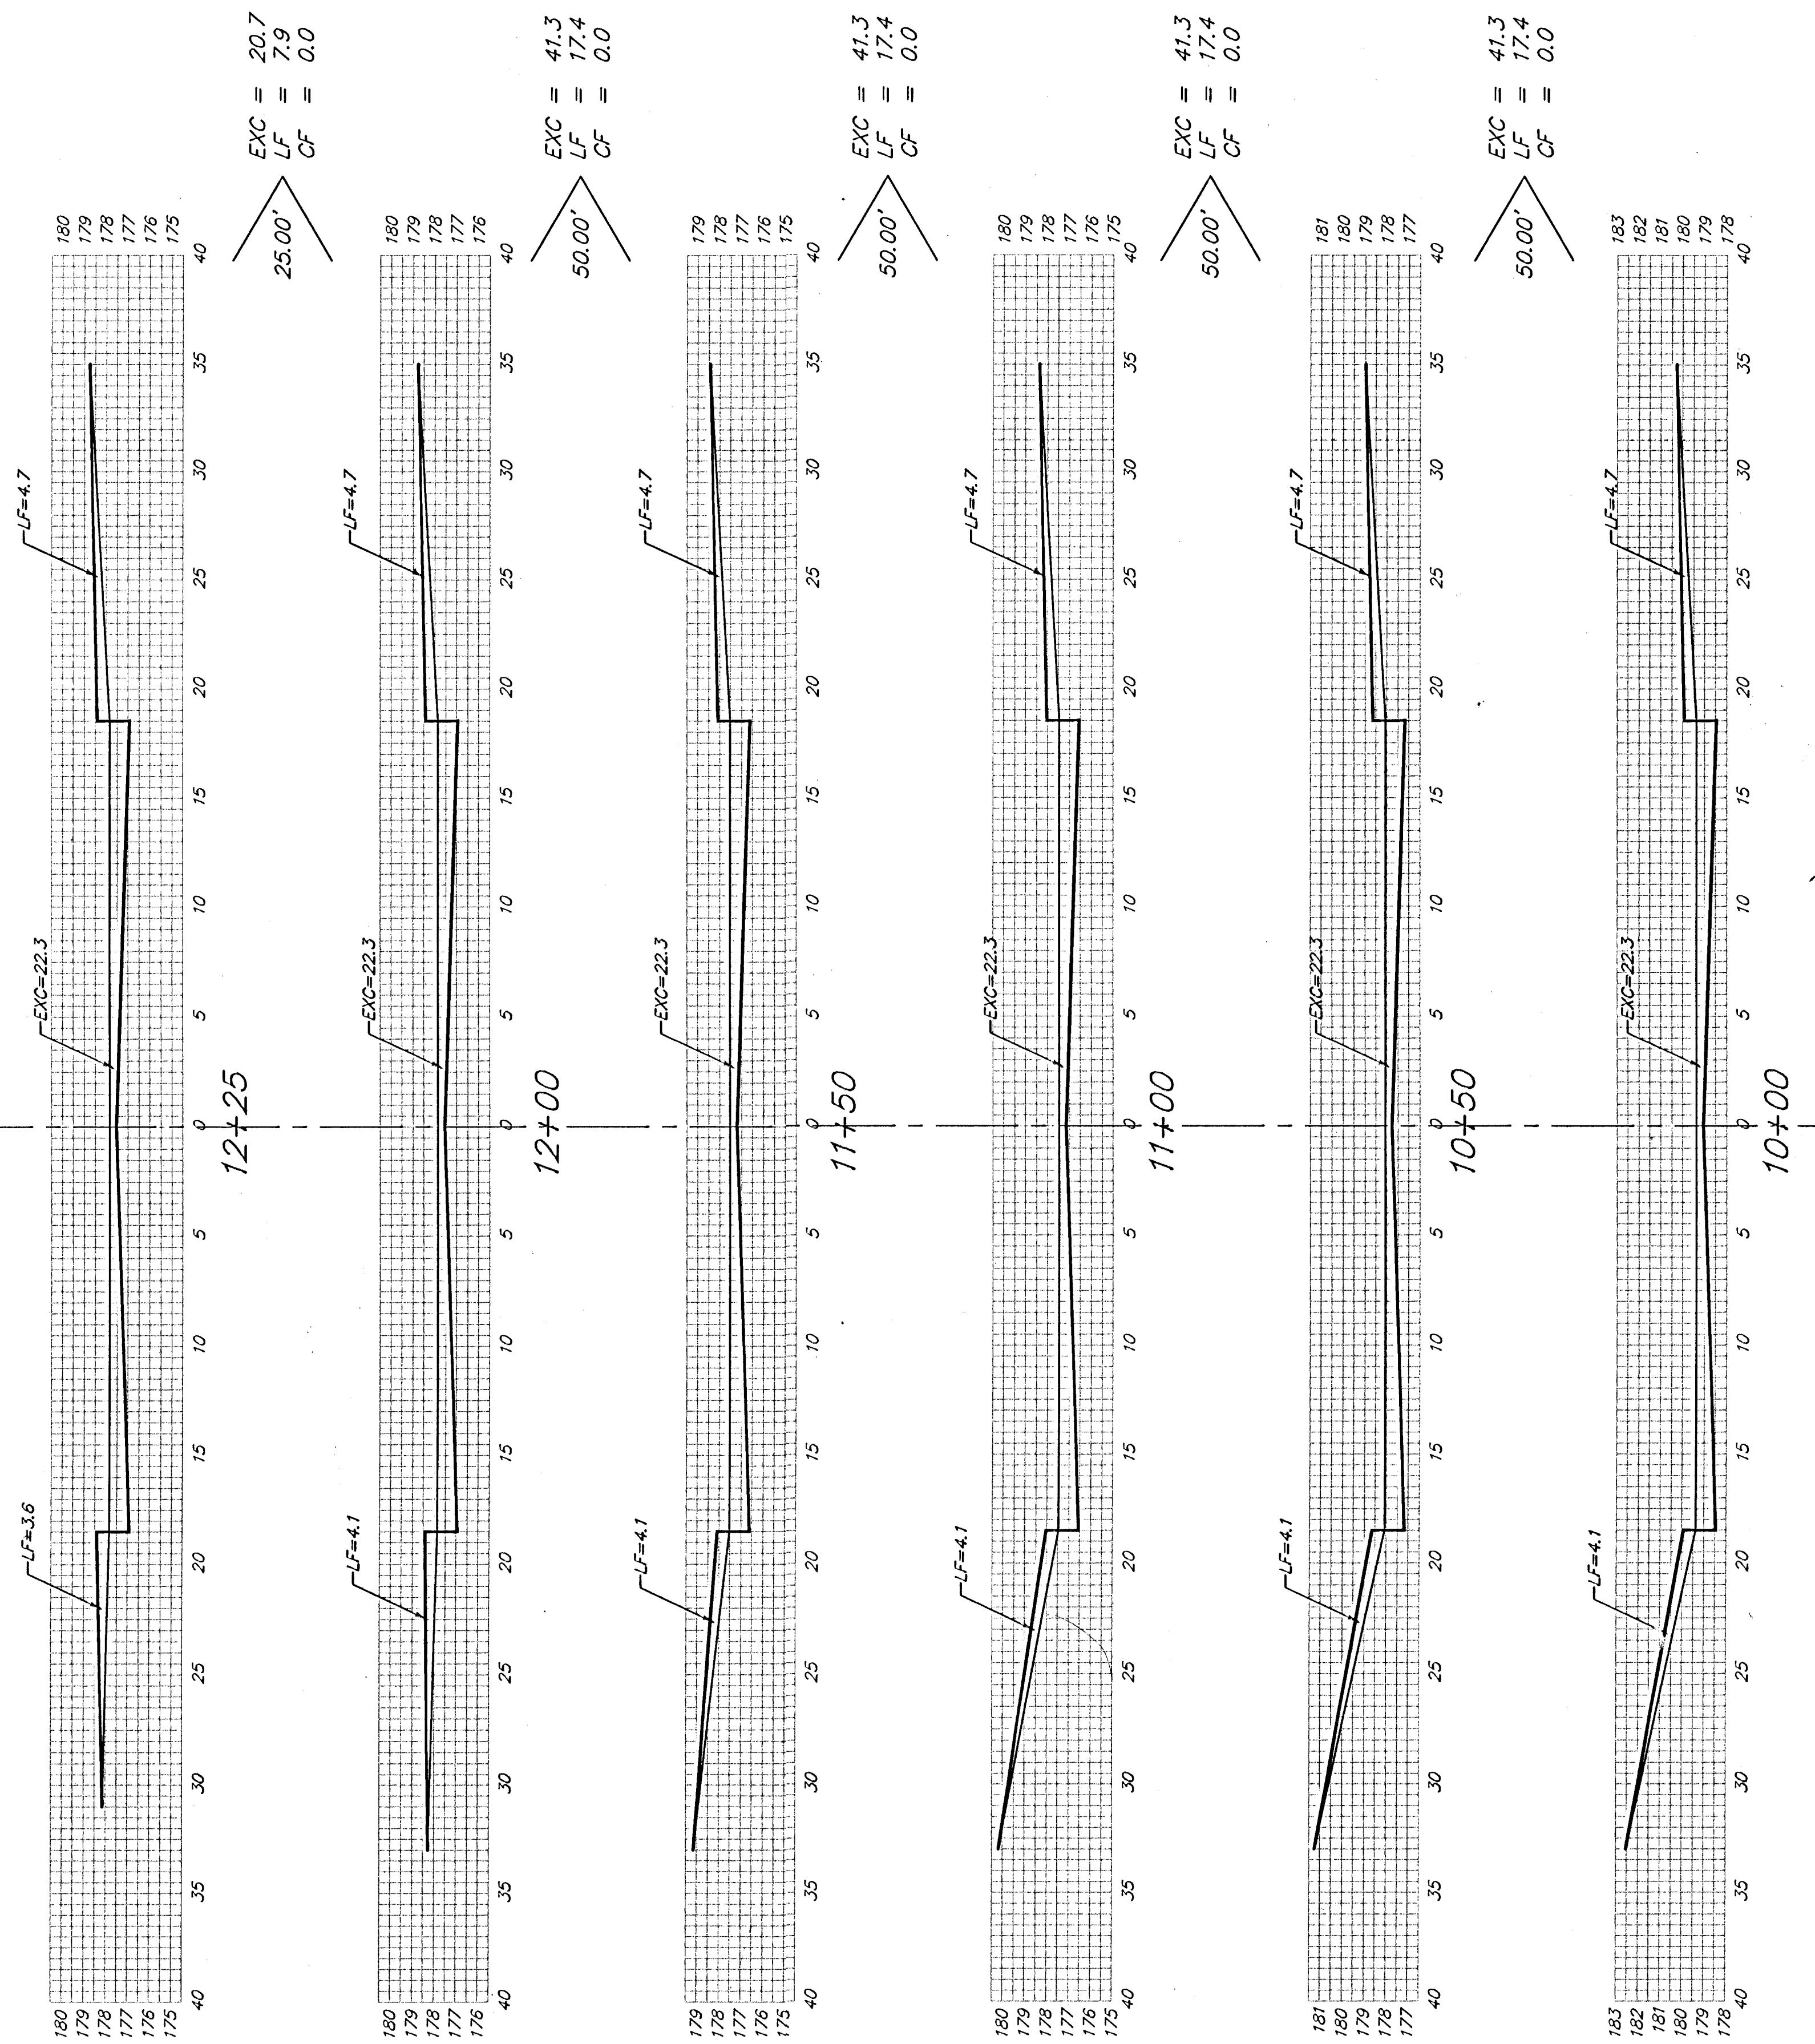

VALLEY HIGH ROAD

Sheet Totals:
 Excavation = 181.9
 Loose Fill = 77.5
 Compacted Fill = 0.0

BAUGHMAN COMPANY P.A. ENGINEERING, SURVEYING, & PLANNING 316-262-7271 • 315 ELLIS • WICHITA, KANSAS 67211		REV.
PROJECT NUMBER 472-83272		SHEET 10 10
DATE 10-03-11		