


SCALE: 1"=20'

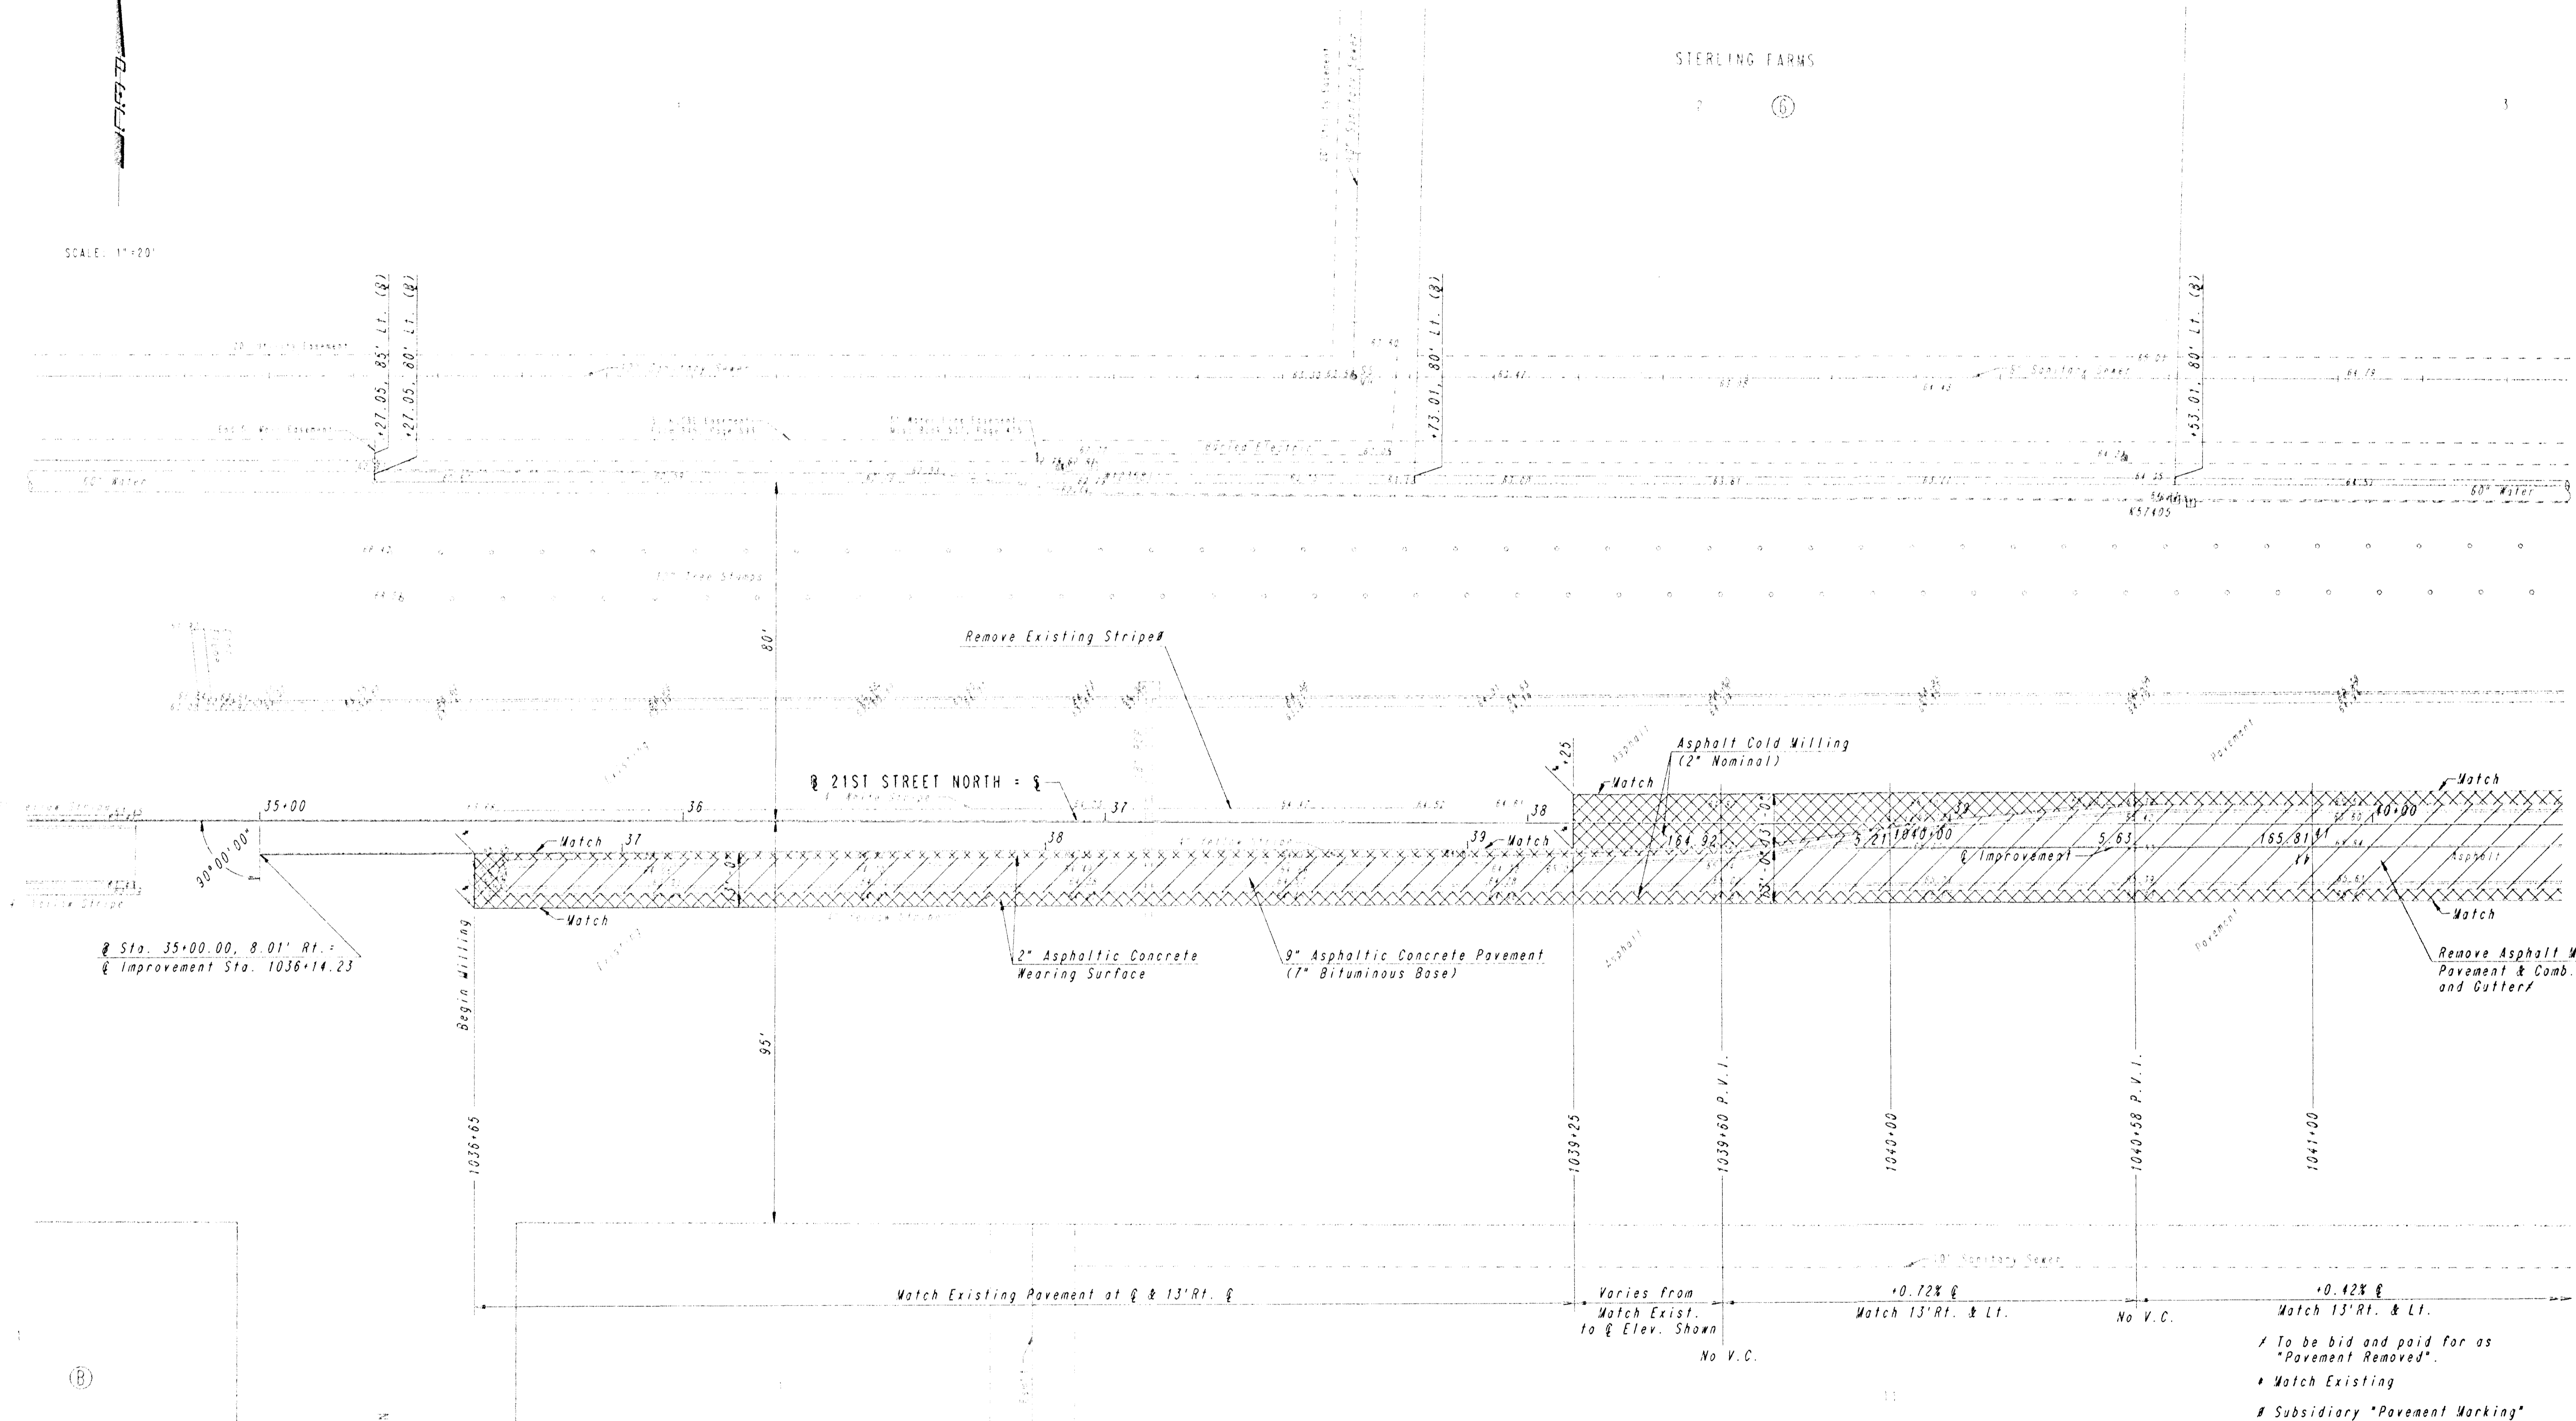

PLAN	DESIGNED	BY	DATE
	NOTED		
	ALIGNED		
	CHECKED		
	DATE		
	BY		



DRAWING NAME: 32-84420-3 21ST TURN 1
 LOCATION: B4 4102
 CENTER COORDINATES:
 DATE LAST WORKED ON:
 DWAIN DUNN

- * To be bid and paid for as "Pavement Removed".
- * Match Existing
- # Subsidiary "Pavement Marking"

21ST STREET NORTH	
LEFT TURN LANE	
& STA. 1036+65.00 TO & STA. 1041+00.00	
PROFESSIONAL ENGINEERING CONSULTANTS, P.A.	
ENGINEERS WICHITA, KANSAS	
Designed by MWB, GDD	Checked by
Drawn by DEP	Date APR., 1995 Job No. 94420-3