



SCALE: 1" = 20'

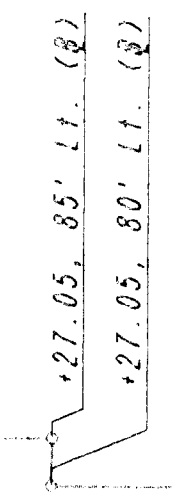

PLAN	SURVEYED	DATE
NOTE BOOK	PIOTTED	
NO. _____	ALIGNMENT CHECKED	
RT. BY _____	BY _____	

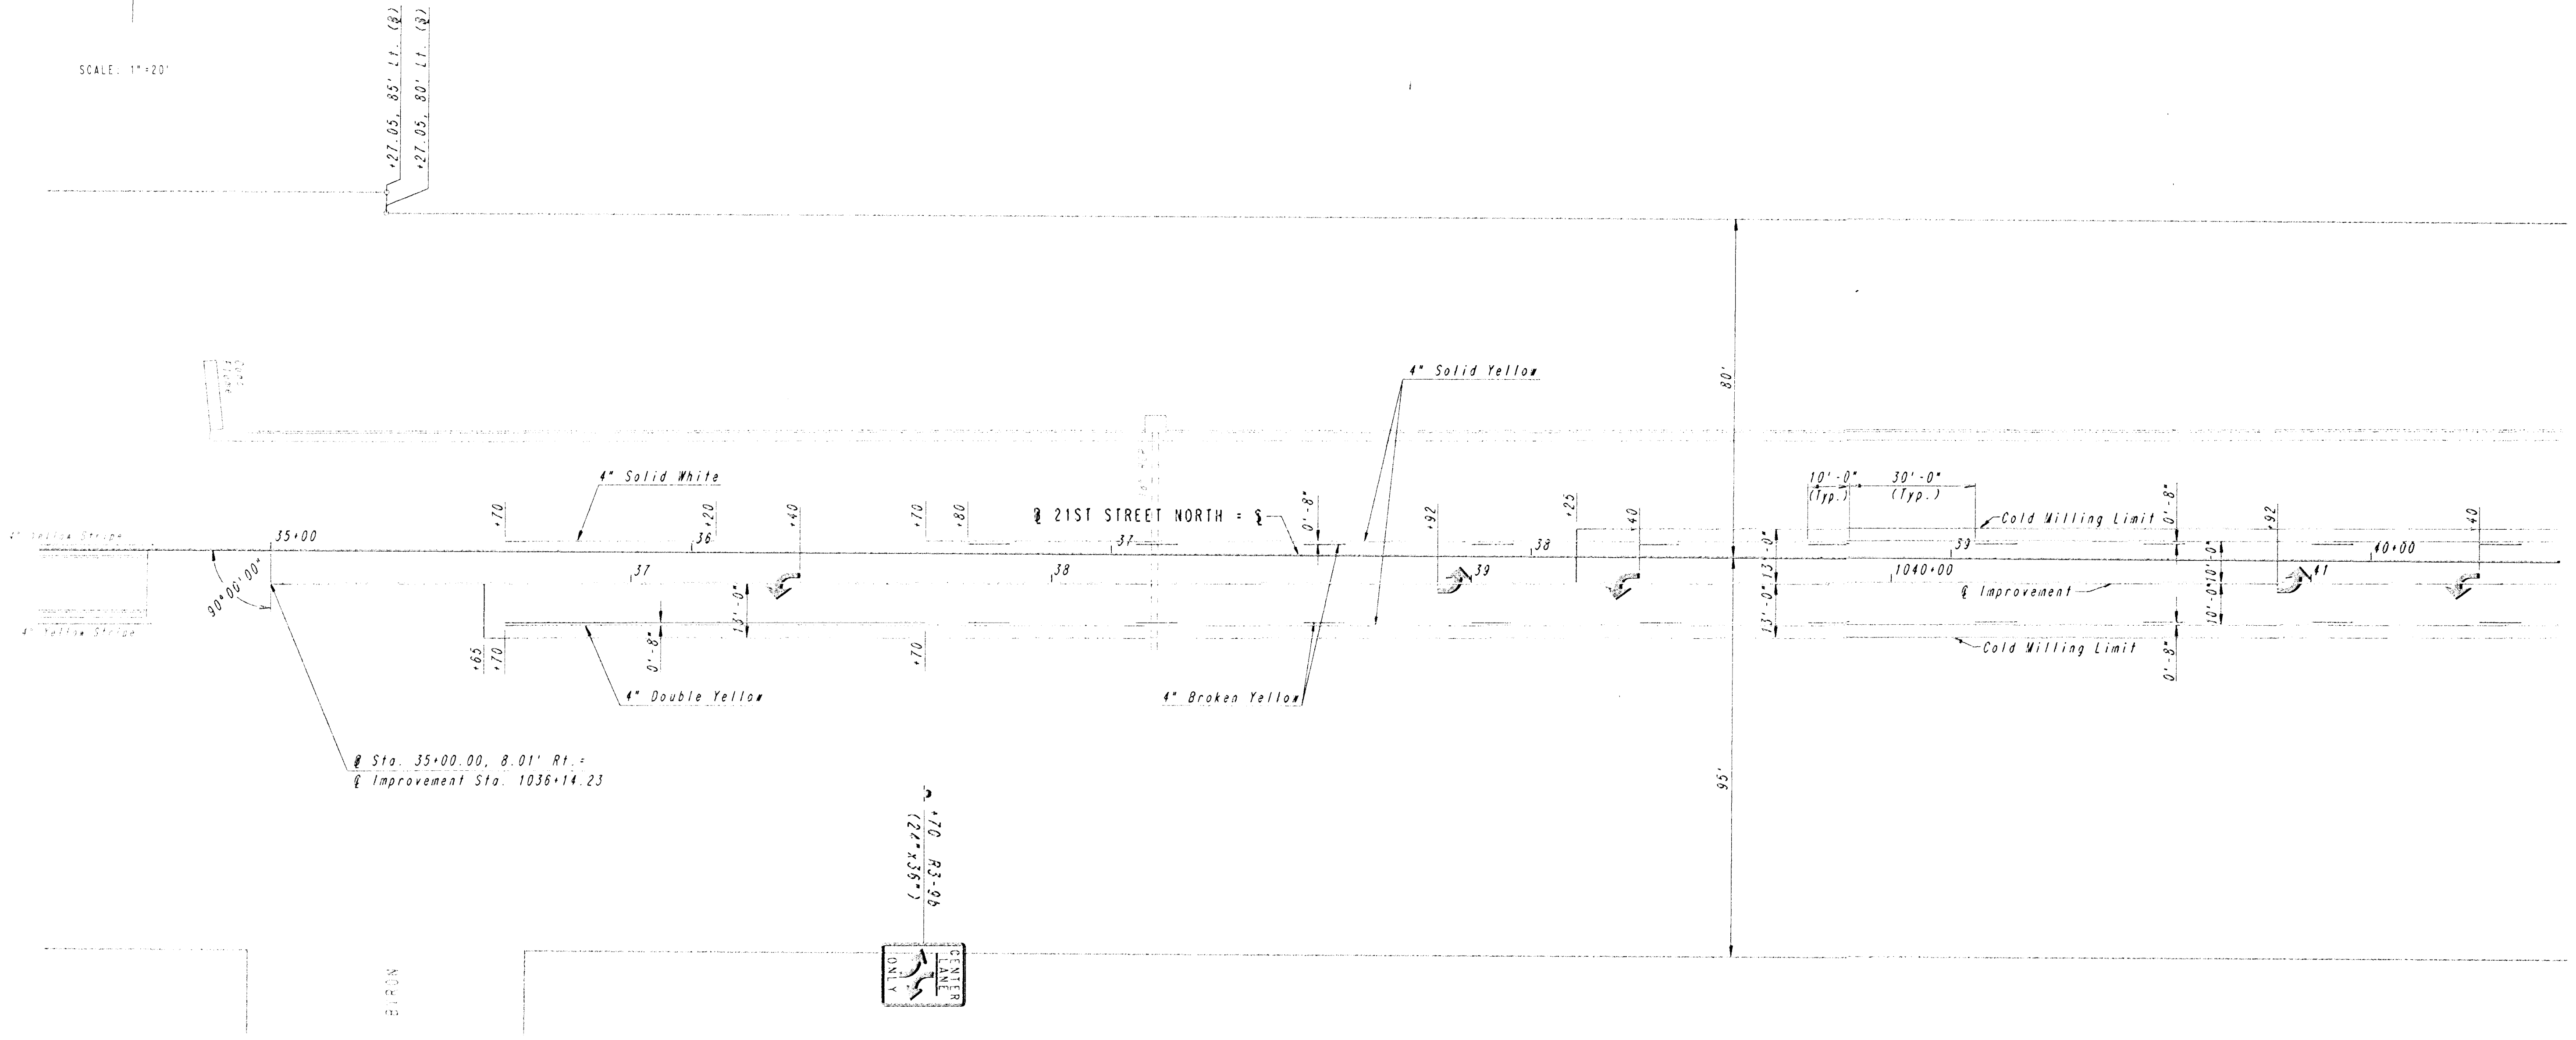

MARKING AND SIGNING NOTES

1. ALL MARKING DIMENSIONS ARE TO CENTER OF STRIPE UNLESS NOTED OTHERWISE.
2. ALL MARKINGS AND SIGNS SHALL CONFORM TO THE LATEST EDITION OF THE "MANUAL ON UNIFORM TRAFFIC CONTROL DEVICES (MUTCD)" WITH REGARD TO COLOR, SIZE AND SHAPE, PLACEMENT AND INSTALLATION.
3. ALL MARKINGS AND SIGNS SHALL BE FULLY REFLECTORIZED.
4. SEE SHEET NO. 8 FOR MARKING AND SIGNING DETAILS.

DRAWING NAME: 30-94420-3 21ST L1MARK
 CENTER POINTS:
 CENTER COORDINATES:
 ROTATION ANGLE:
 DATE LAST WORKED ON: APRIL 5, 1995
 DRAWING GUNN

21ST STREET NORTH			
MARKING AND SIGNING PLAN			
& STA. 1036+65.00 TO & STA. 1041+00.00			
PROFESSIONAL ENGINEERING CONSULTANTS, P.A.			
ENGINEERS WICHITA, KANSAS			
Designed by	WMB, GDD	Checked by	
Drawn by	DEP, BJS	Date	APR., 1995
		Job No.	94420-3