


SCALE: 1"=20'

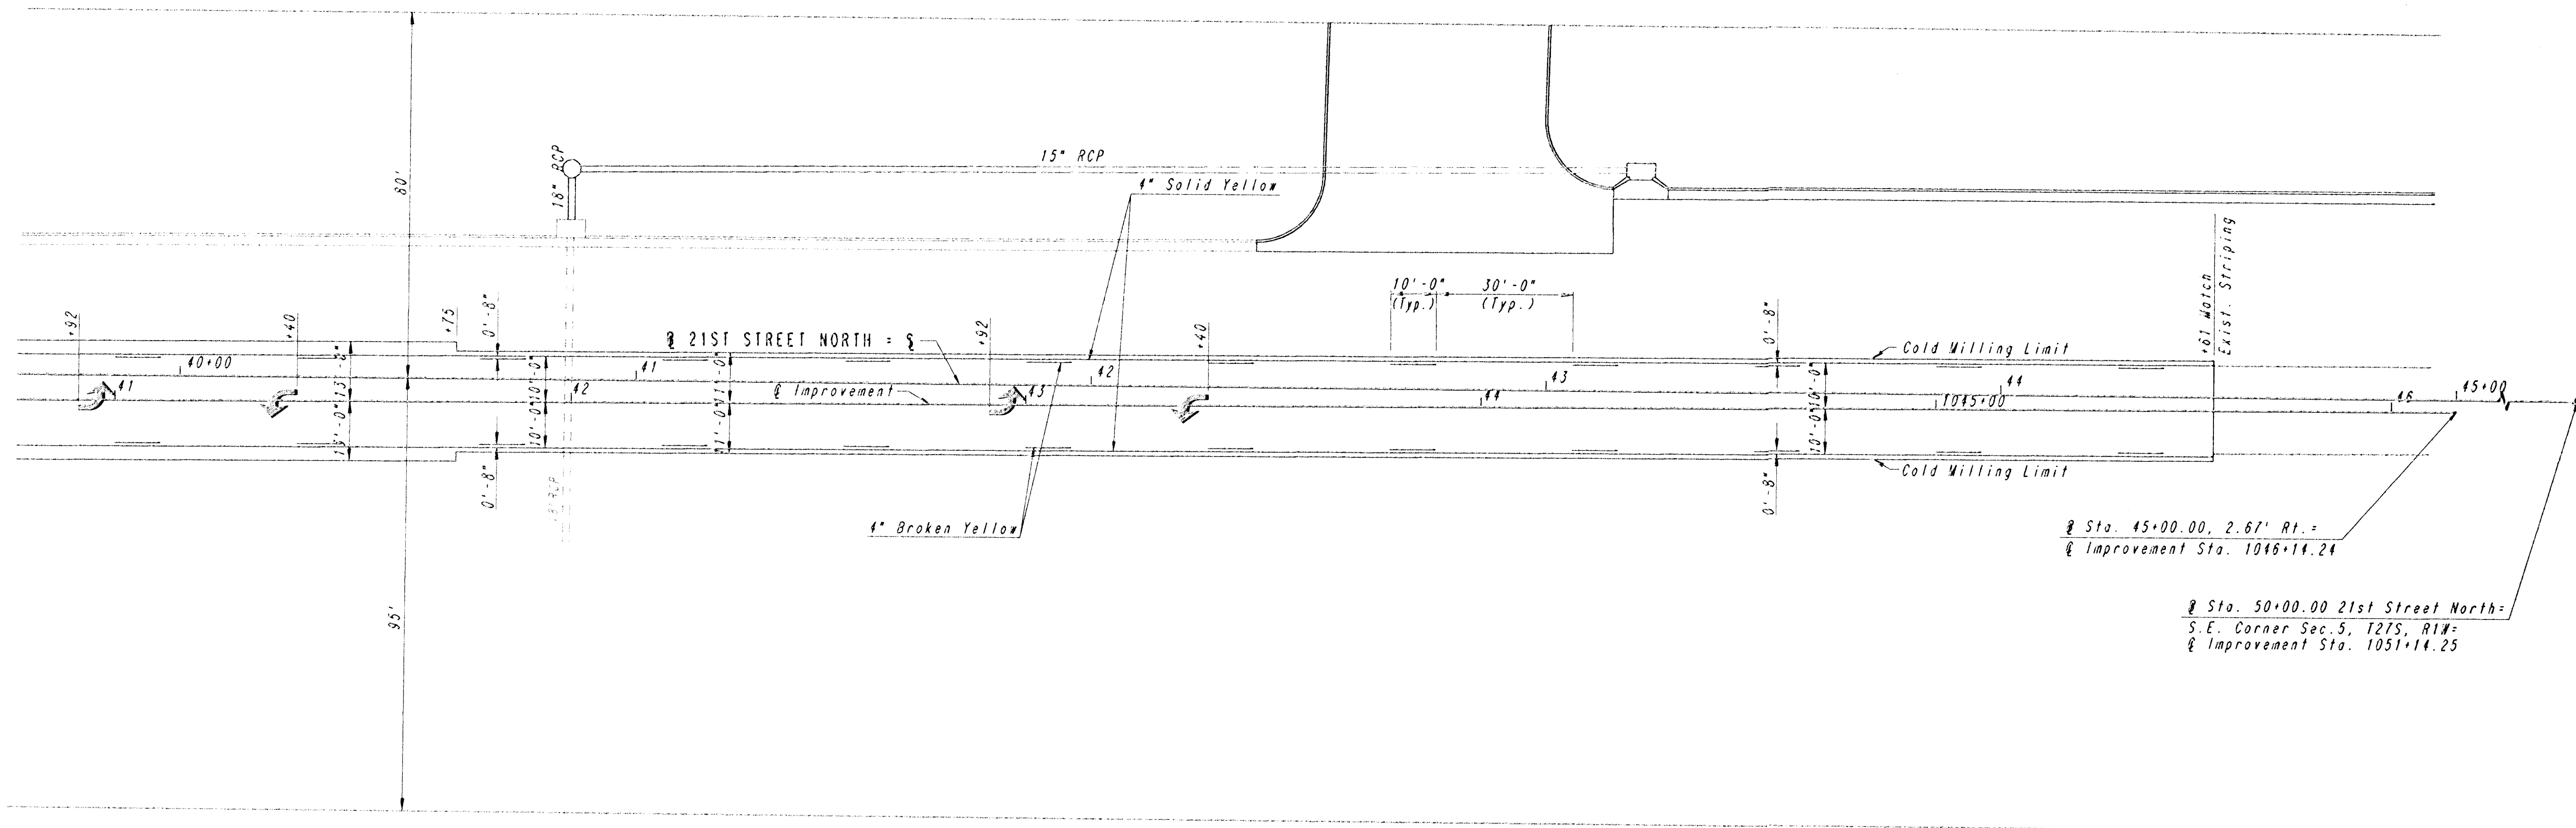

& Sta. 45+00.00, 2.67' R1. =  
 & Improvement Sta. 1046+14.24  
  
 & Sta. 50+00.00 21st Street North =  
 S.E. Corner Sec. 5, T27S, R1W =  
 & Improvement Sta. 1051+14.25

PLAN	SURVEYED	BY	DATE
	NOTED		
	BOOK		
	PLOTTED		
	NO. 1		
	ALIGNMENT		
	CHECKED		
	NO.		
	INT. OF WAY		
	CHECKED		

DRAWING NAME: 30-54420-3 21ST CTWARK  
 LOCATION: 04 41003  
 CENTER COORDINATES:  
 NOTATION ANGLE:  
 DATE LAST WORKED ON: APRIL 5, 1995  
 DRAWN: DUNK

21ST STREET NORTH			
<b>MARKING AND SIGNING PLAN</b>			
& STA. 1041+00.00 TO & STA. 1045+61.00			
PROFESSIONAL ENGINEERING CONSULTANTS, P.A.			
ENGINEERS WICHITA, KANSAS			
Designed by	MWB, GDD	Checked by	
Drawn by	DEP, BJS	Date	APR., 1995
		Job No.	94420-3