


DATE: _____
SCALE: _____

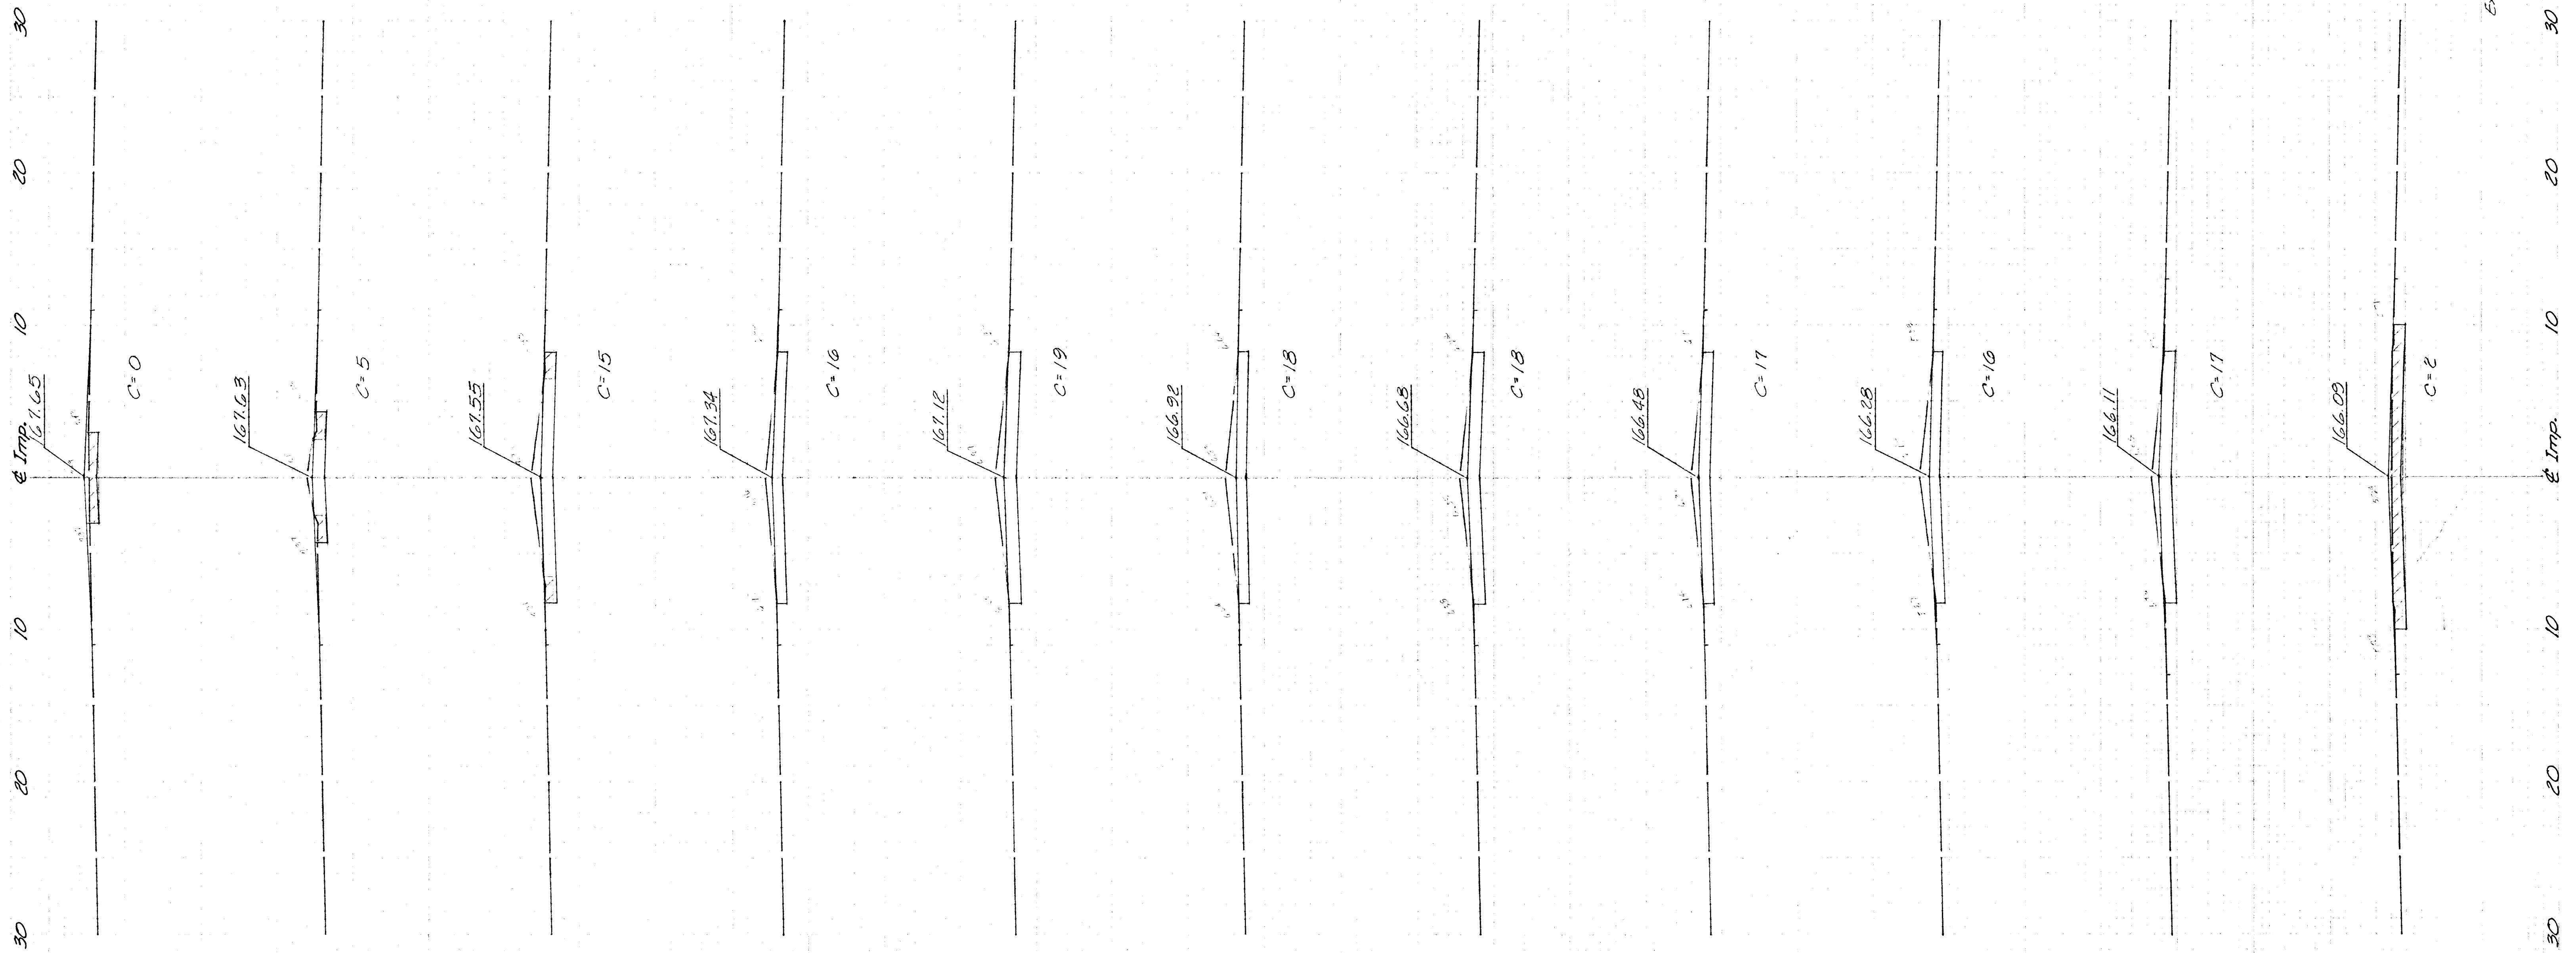

170
1045+38
165

4' Exc. = 0 C.Y.

170
1045+34
165

19' Exc. = 7 C.Y.

170
1045+15
165

51' Exc. = 29 C.Y.

170
1044+64
165

52' Exc. = 34 C.Y.

170
1044+12
165

48' Exc. = 33 C.Y.

170
1043+64
165

57' Exc. = 38 C.Y.

170
1043+07
165

47' Exc. = 30 C.Y.

170
1042+60
165

48' Exc. = 29 C.Y.

170
1042+12
165

40.5' Exc. = 25 C.Y.

170
1041+71.5
165

4.5' Exc. = 2 C.Y.

21st Street North
LEFT TURN LANE
Proj. No. 472 76 245 81892 000 000001

170
1045+38
165

170
1045+34
165

170
1045+15
165

170
1044+64
165

170
1044+12
165

170
1043+64
165

170
1043+07
165

170
1042+60
165

170
1042+12
165

170
1041+71.5
165

170
1041+67
165

Exc. = 227 Cu. Yds.

Sta. 1041+67 to Sta. 1045+38