


Station 36+30

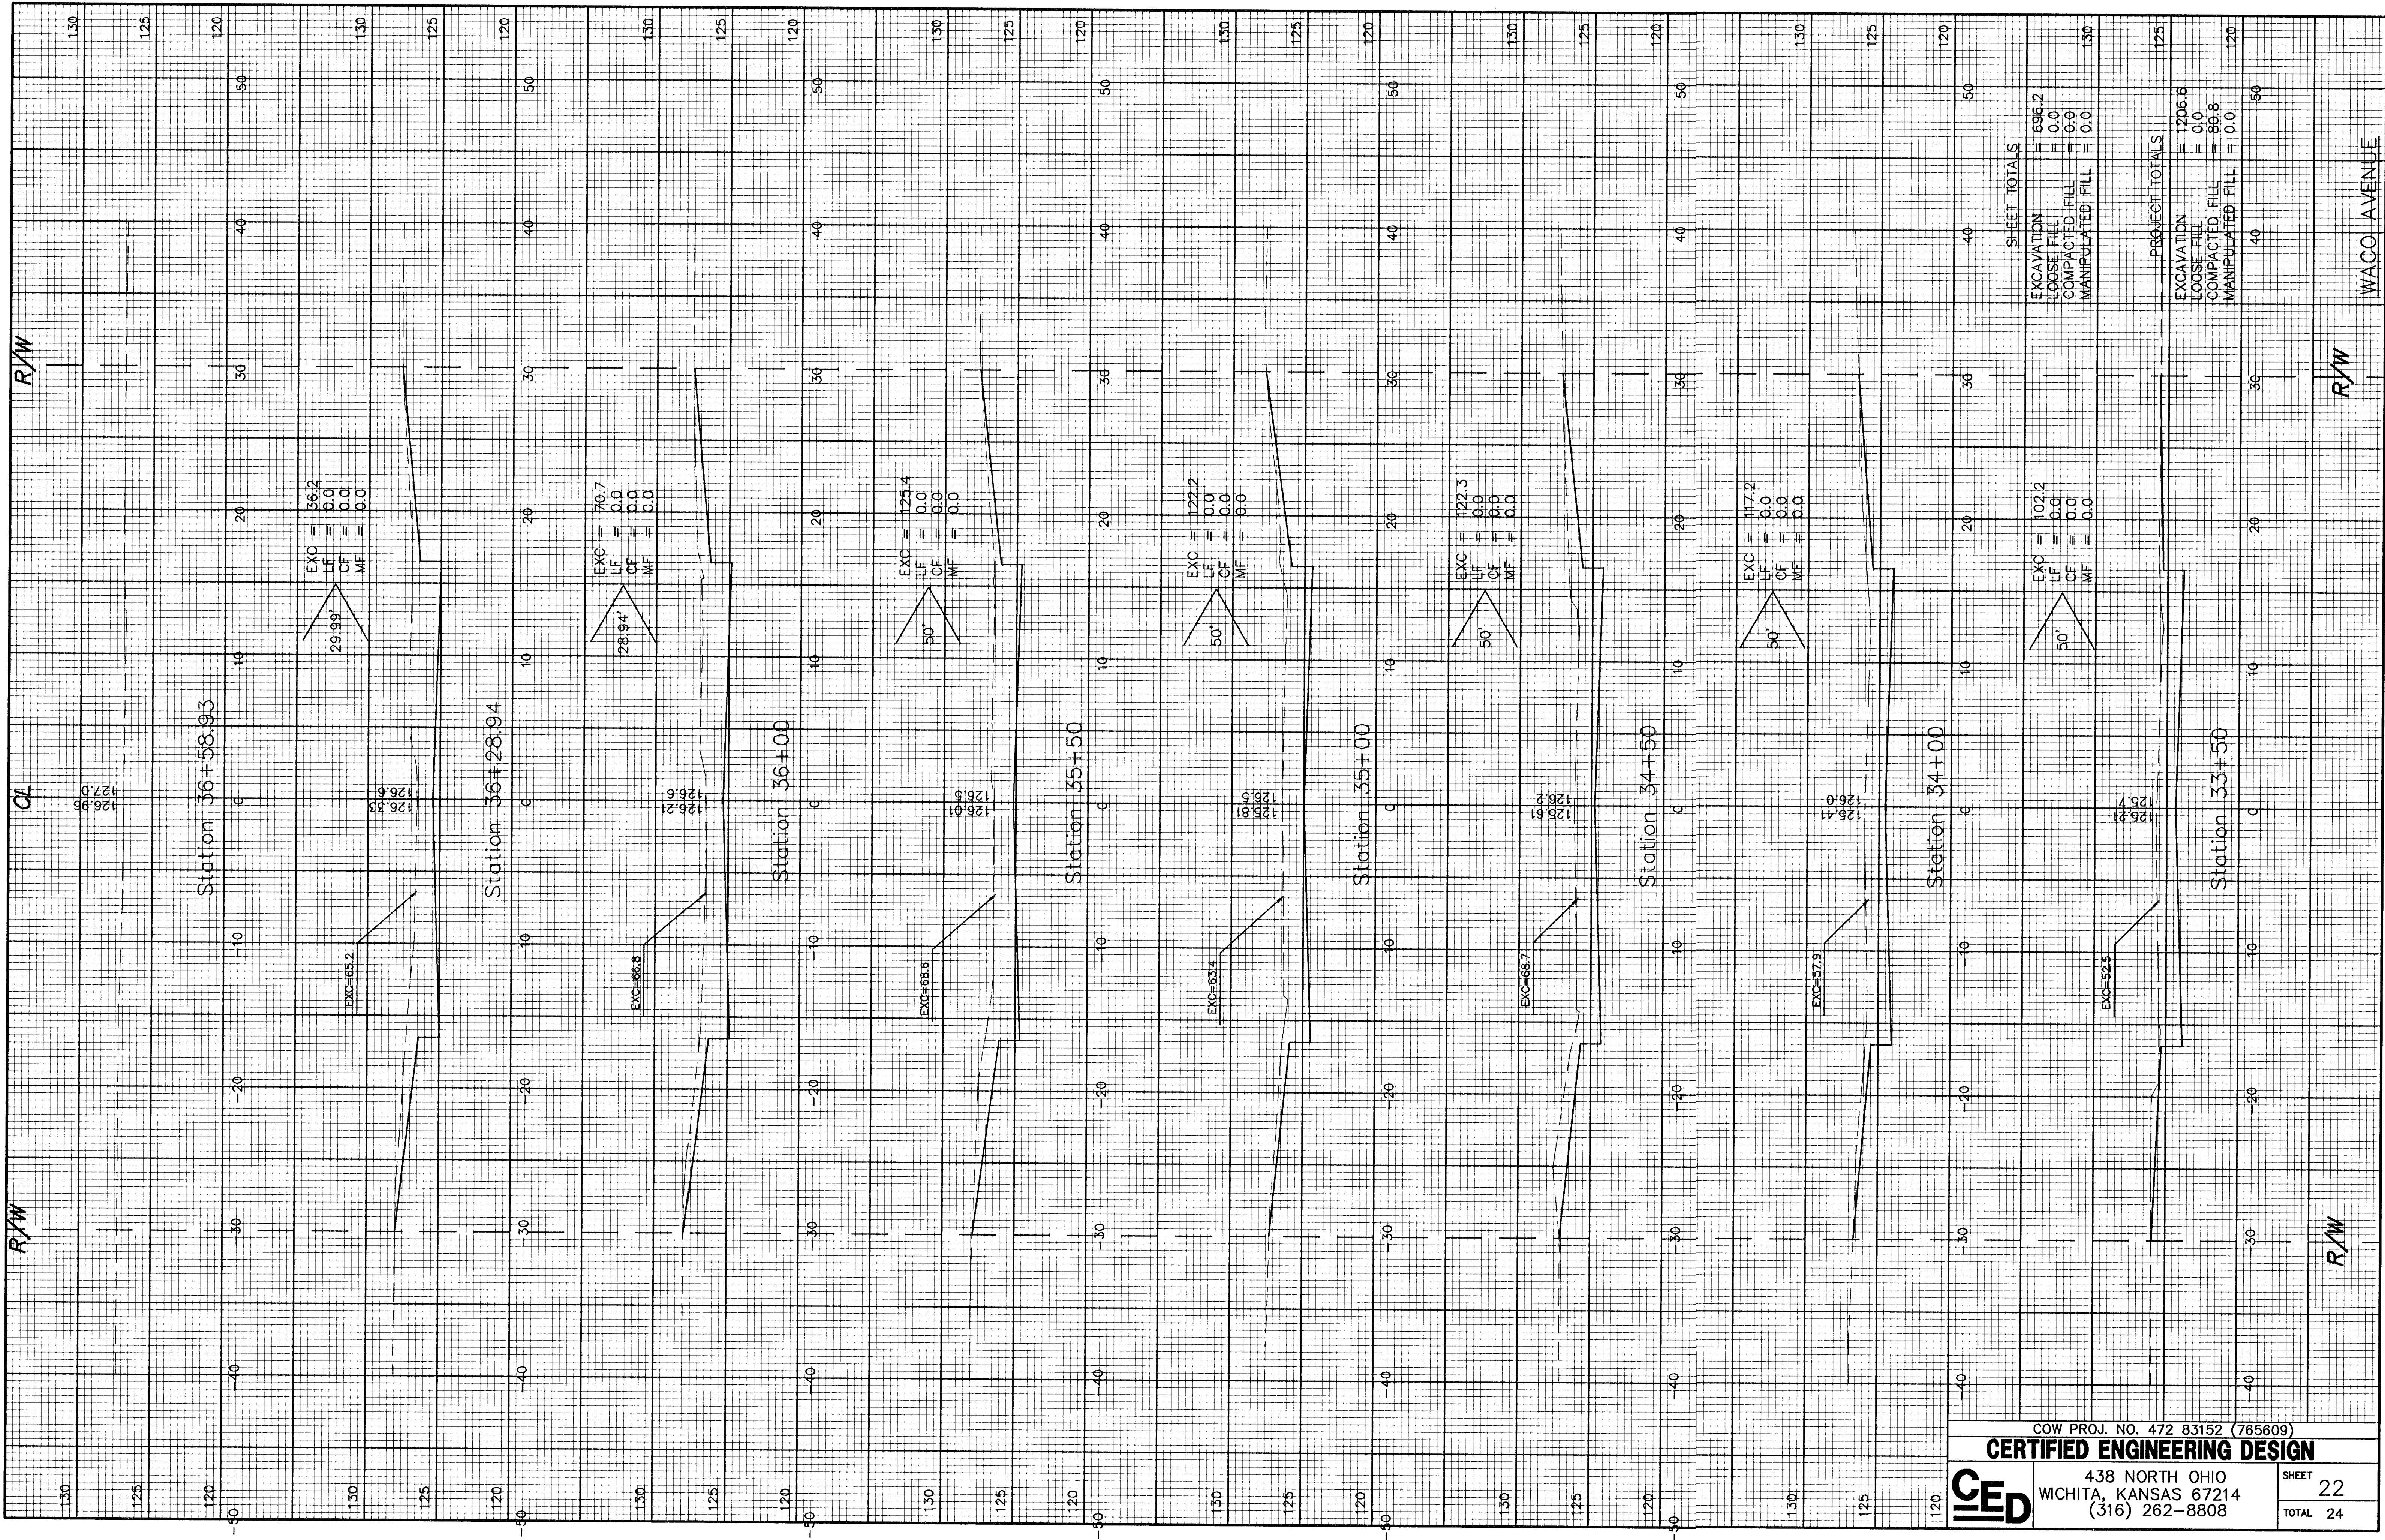



COW PROJ. NO. 472 83152 (765609)

CERTIFIED ENGINEERING DESIGN

438 NORTH OHIO
WICHITA, KANSAS 67214
(316) 262-8808

SHEET
TOTAL

22
24