
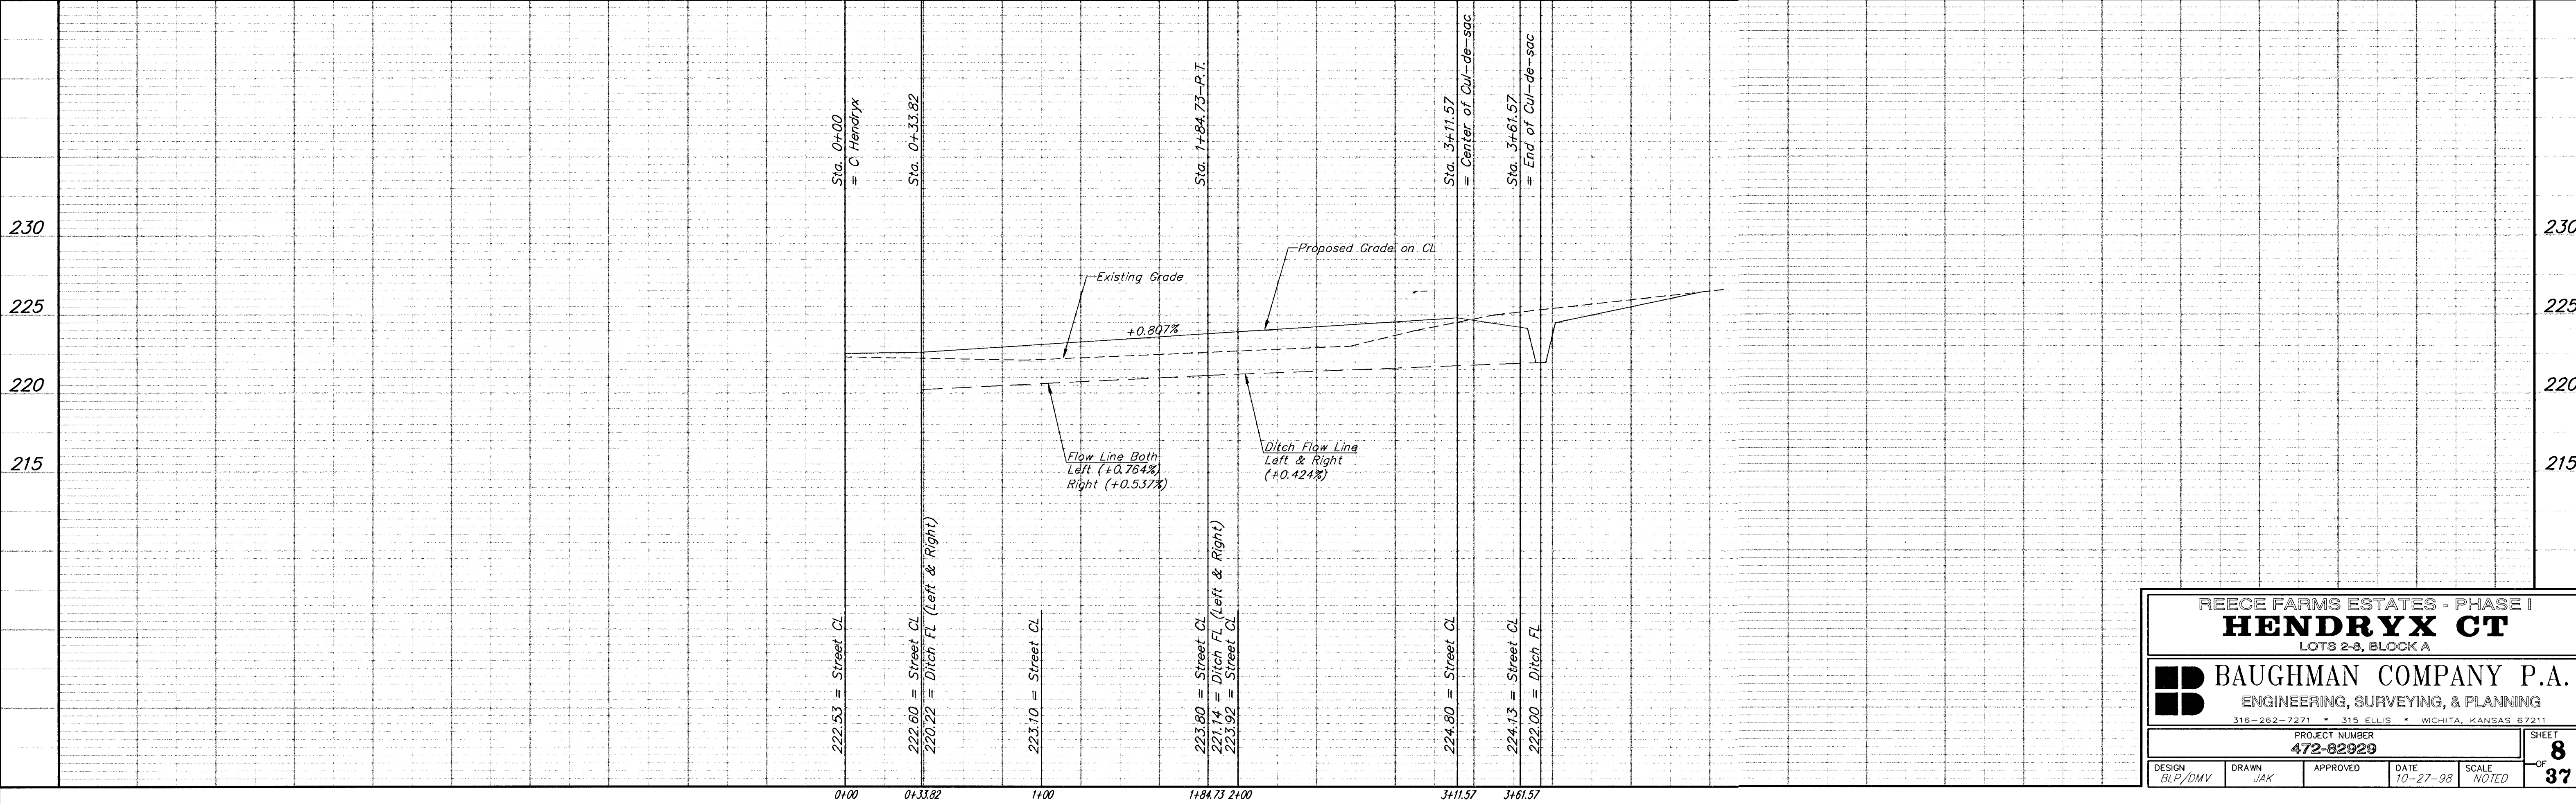
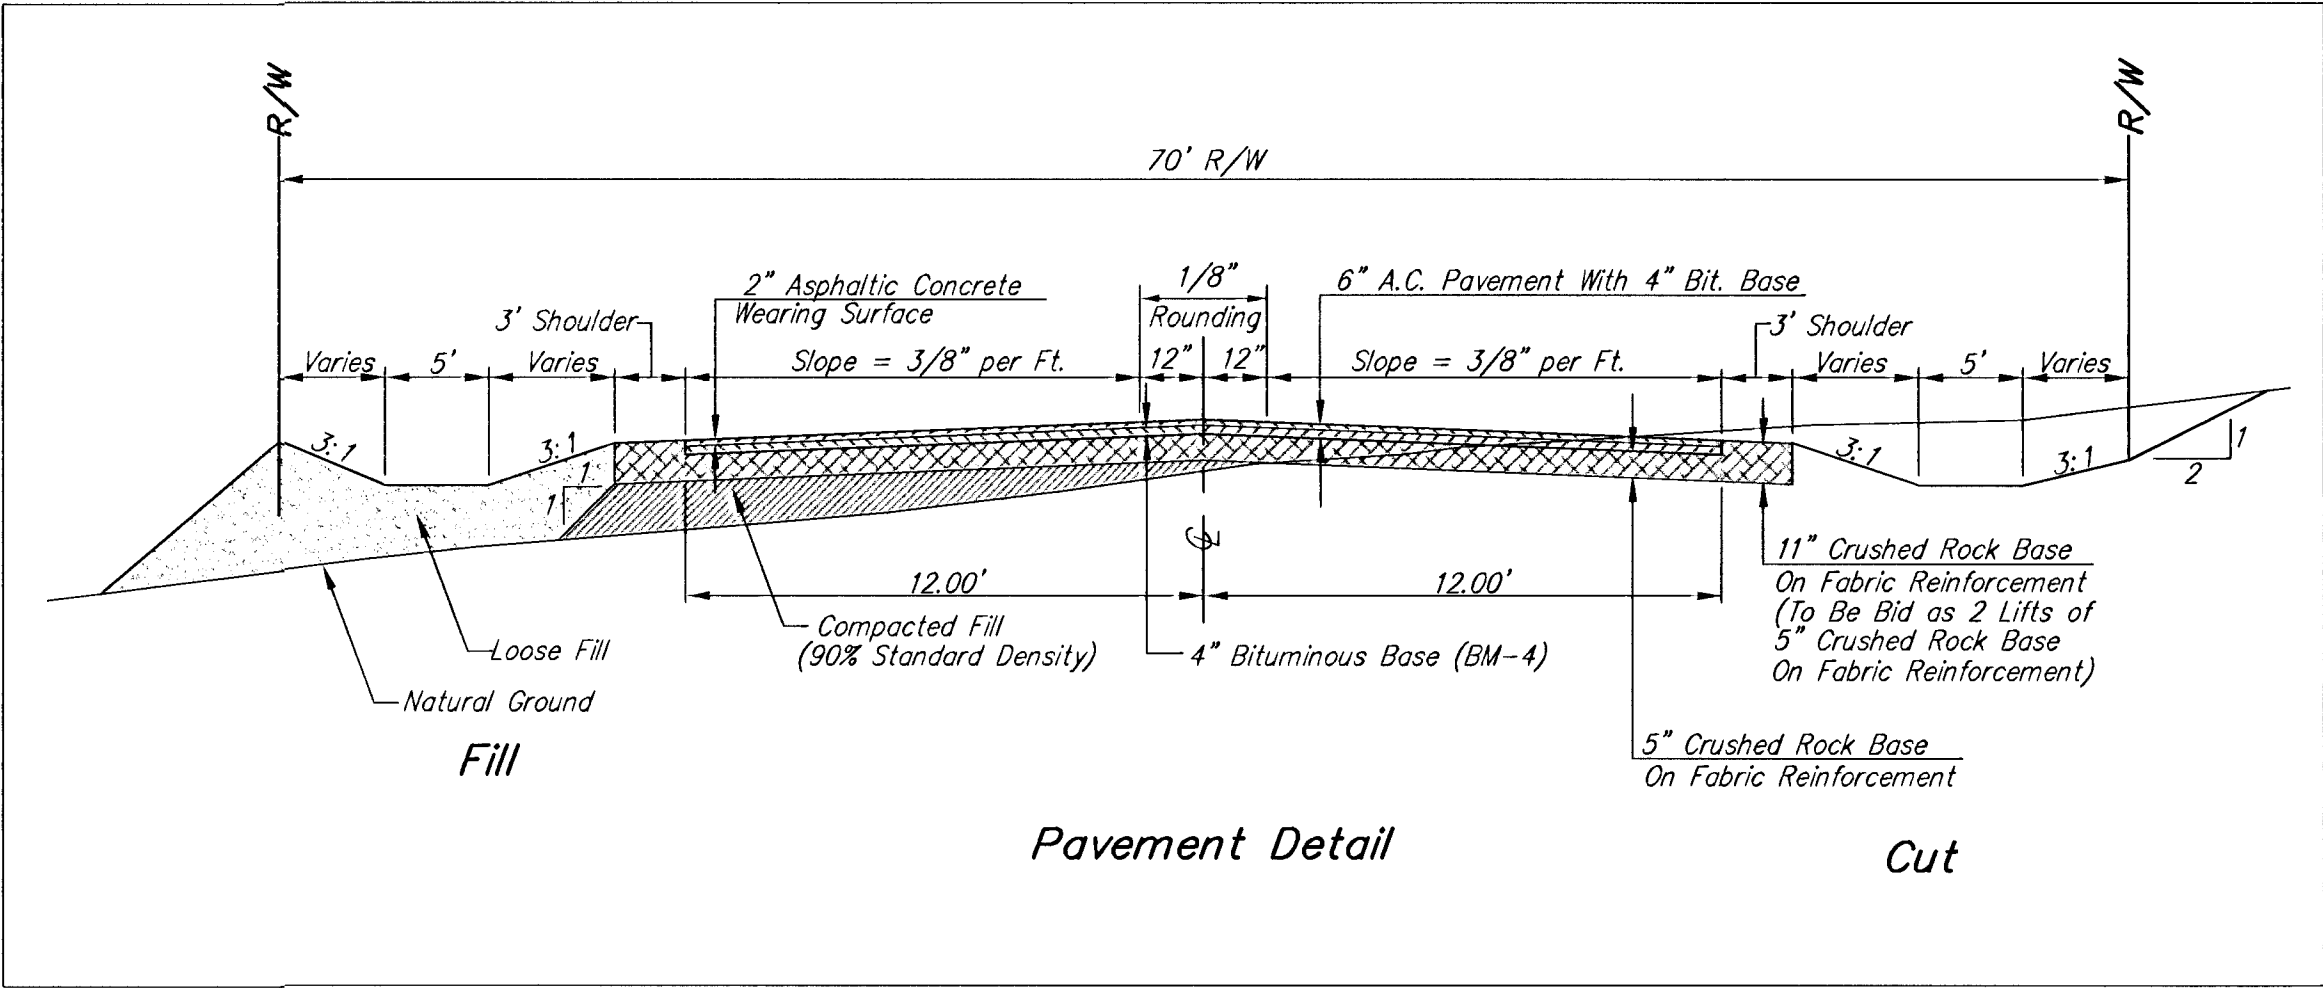


BENCHMARK:
Top of 1" Iron 12" Deep, E1/4 Cor.,
Sec. 27, Twp. 27-S, R-2-W.
Elev. = 209.13 (City Datum)

SCALE:
1" = 40' HORIZONTAL
1" = 5' VERTICAL
• = IRON

Curve #10
Curve Data Based on Centerline
Rad. = 143.66' Delta = 60° 11' 04" Tangent = 83.25'
Arc = 150.91' L.C. = 144.06' Def/Ft. = 11.96431 Min.

Station	Arc	CHORD LENGTHS		Defl.	T. Defl.
		12' Lt.	12' Rt.		
0+33.82	-	-	-	0°00'00"	0°00'00"
0+50.00	16.18'	14.82'	17.52'	3°13'35"	3°13'35"
0+75.00	25.00'	22.88'	27.05'	4°59'06"	8°12'41"
1+00.00	25.00'	22.88'	27.05'	4°59'07"	13°11'48"
1+25.00	25.00'	22.88'	27.05'	4°59'06"	18°10'54"
1+50.00	25.00'	22.88'	27.05'	4°59'07"	23°10'01"
1+75.00	25.00'	22.88'	27.05'	4°59'06"	28°09'07"
1+84.73	9.73'	8.92'	10.54'	1°56'25"	30°05'32"

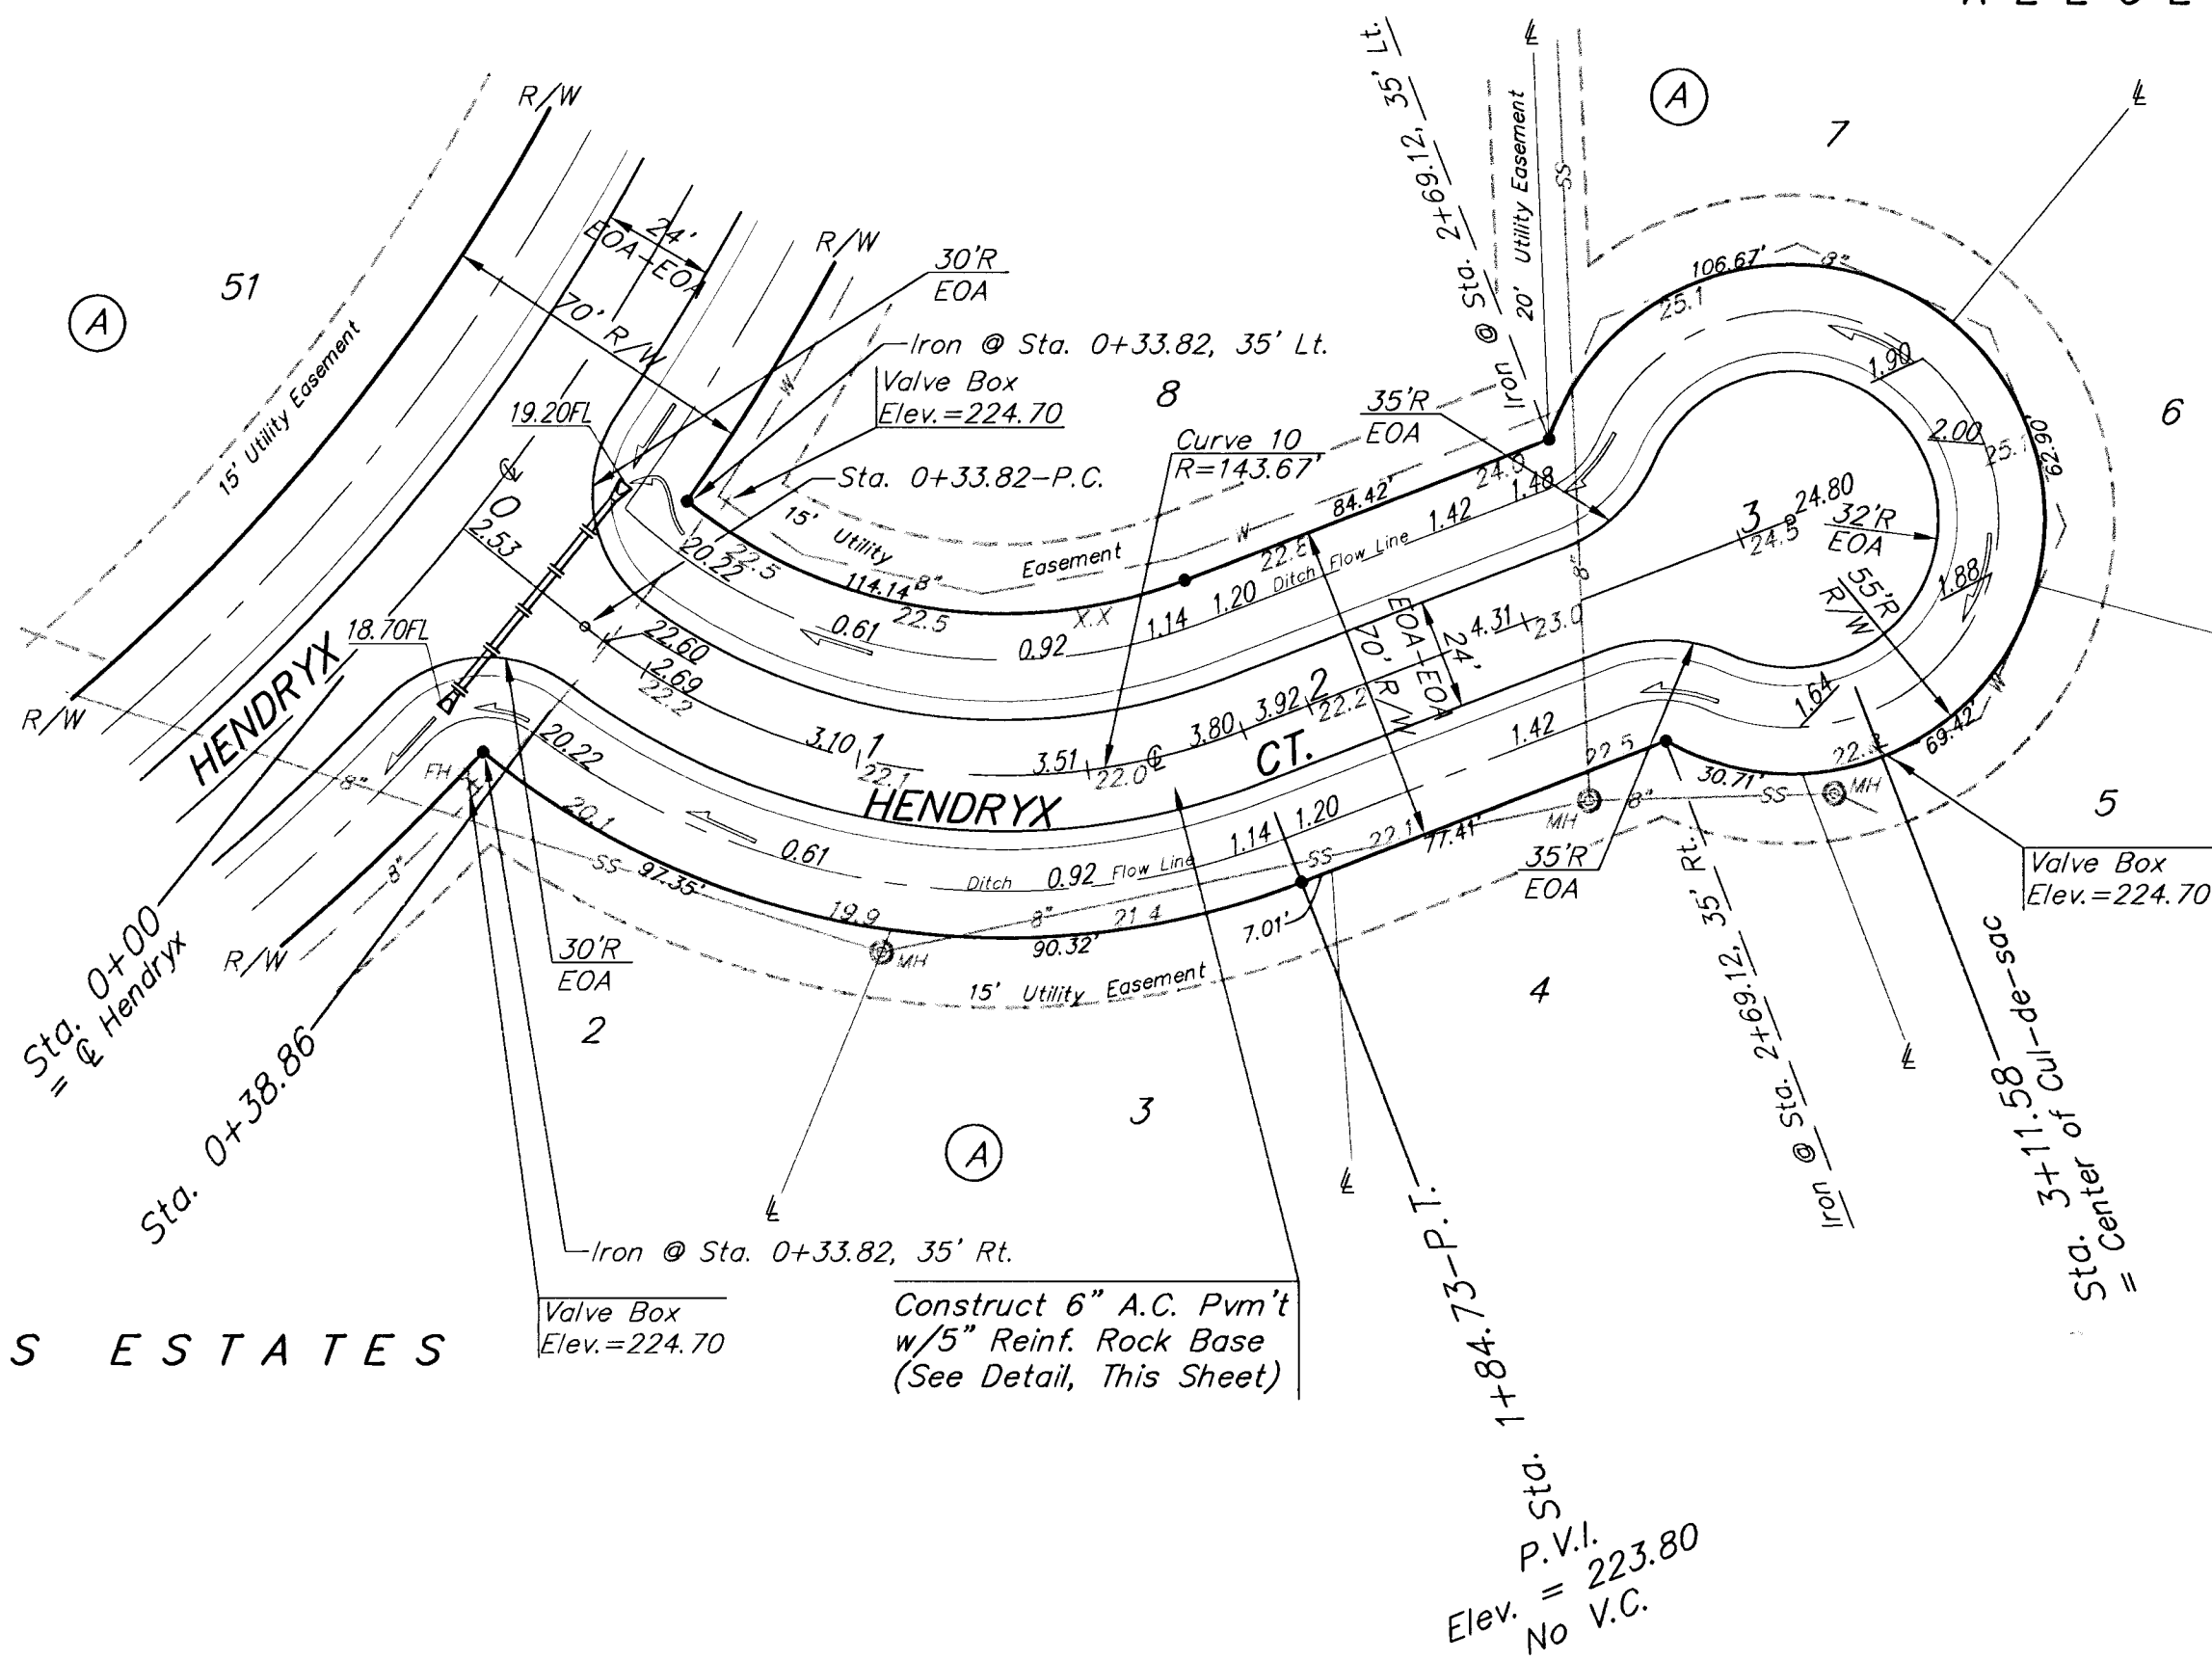

REECE FARMS ESTATES - PHASE I
HENDRYX CT
LOTS 2-8, BLOCK A

BAUGHMAN COMPANY P.A.
ENGINEERING, SURVEYING, & PLANNING
315-262-7271 • 315 ELLIS • WICHITA, KANSAS 67211

PROJECT NUMBER
472-82929

DESIGN: BLF/DMV DRAWN: JAK APPROVED: DATE: 10-27-98 SCALE: NOTED

SHEET **8** OF **37**