


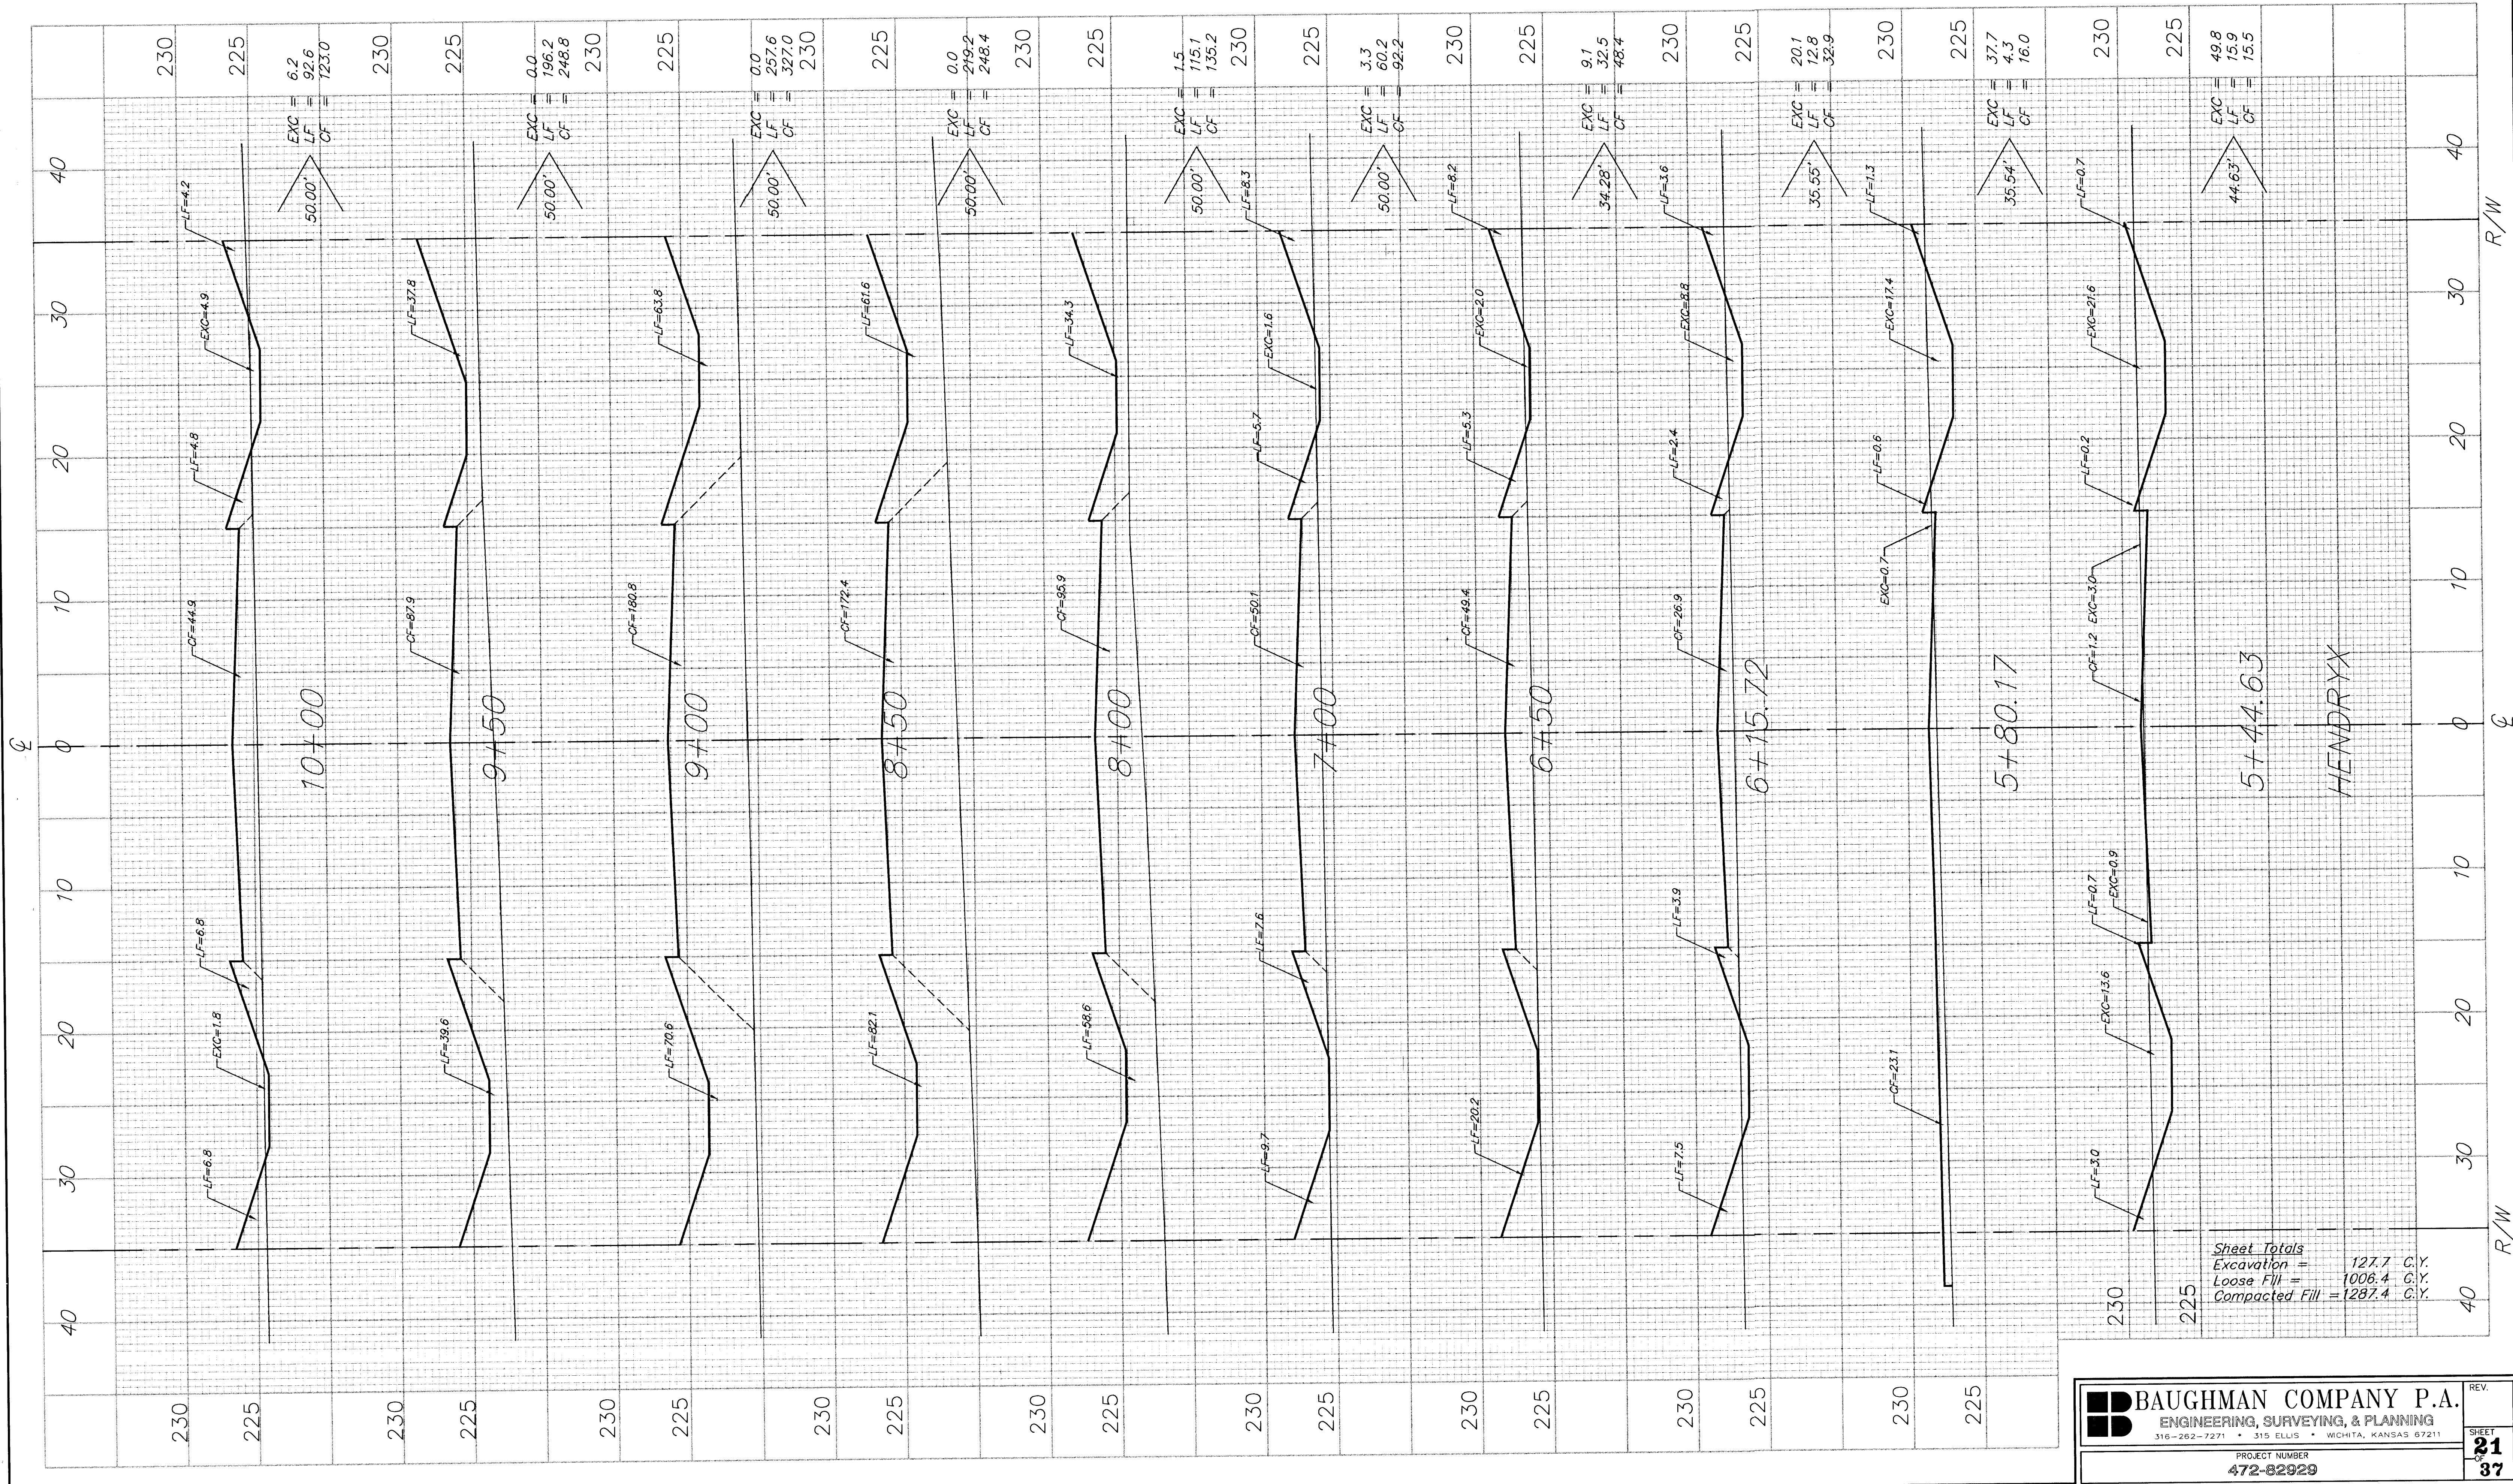

Sheet Totals
Excavation = 127.7 C.Y.
Loose Fill = 1006.4 C.Y.
Compacted Fill = 1287.4 C.Y.