


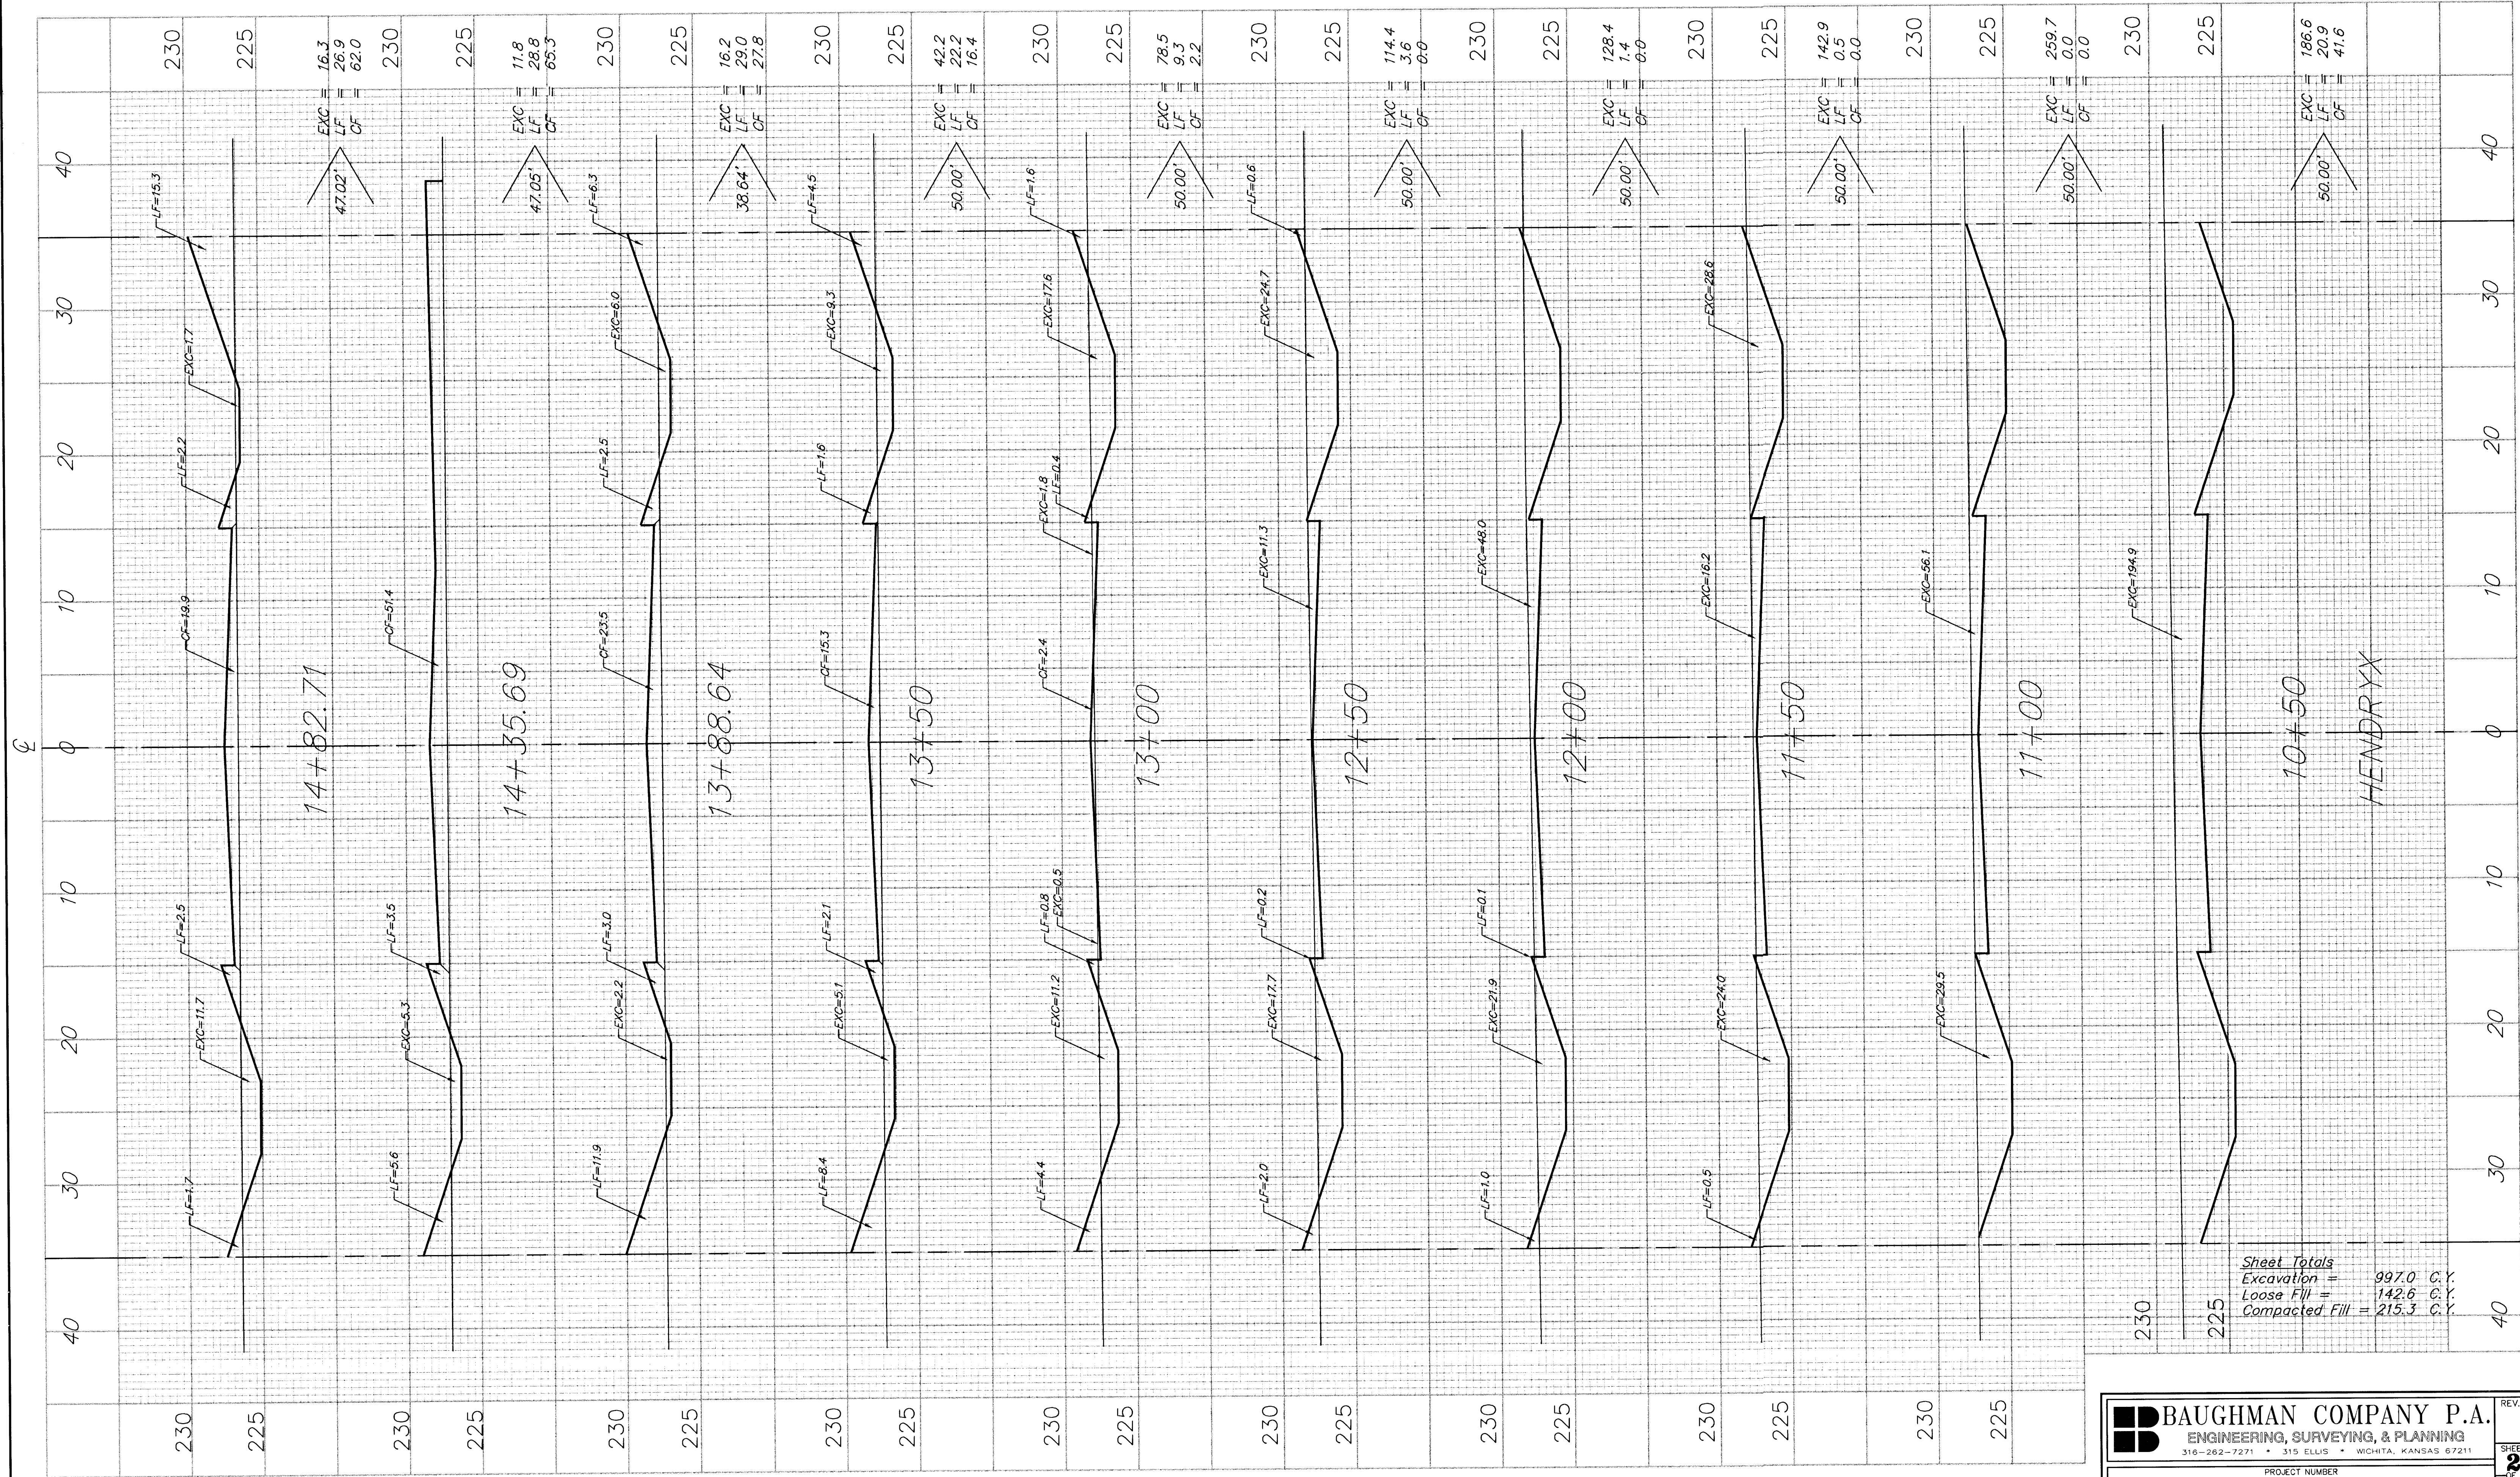

Sheet Totals
Excavation = 997.0 C.Y.
Loose Fill = 142.6 C.Y.
Compacted Fill = 215.3 C.Y.