


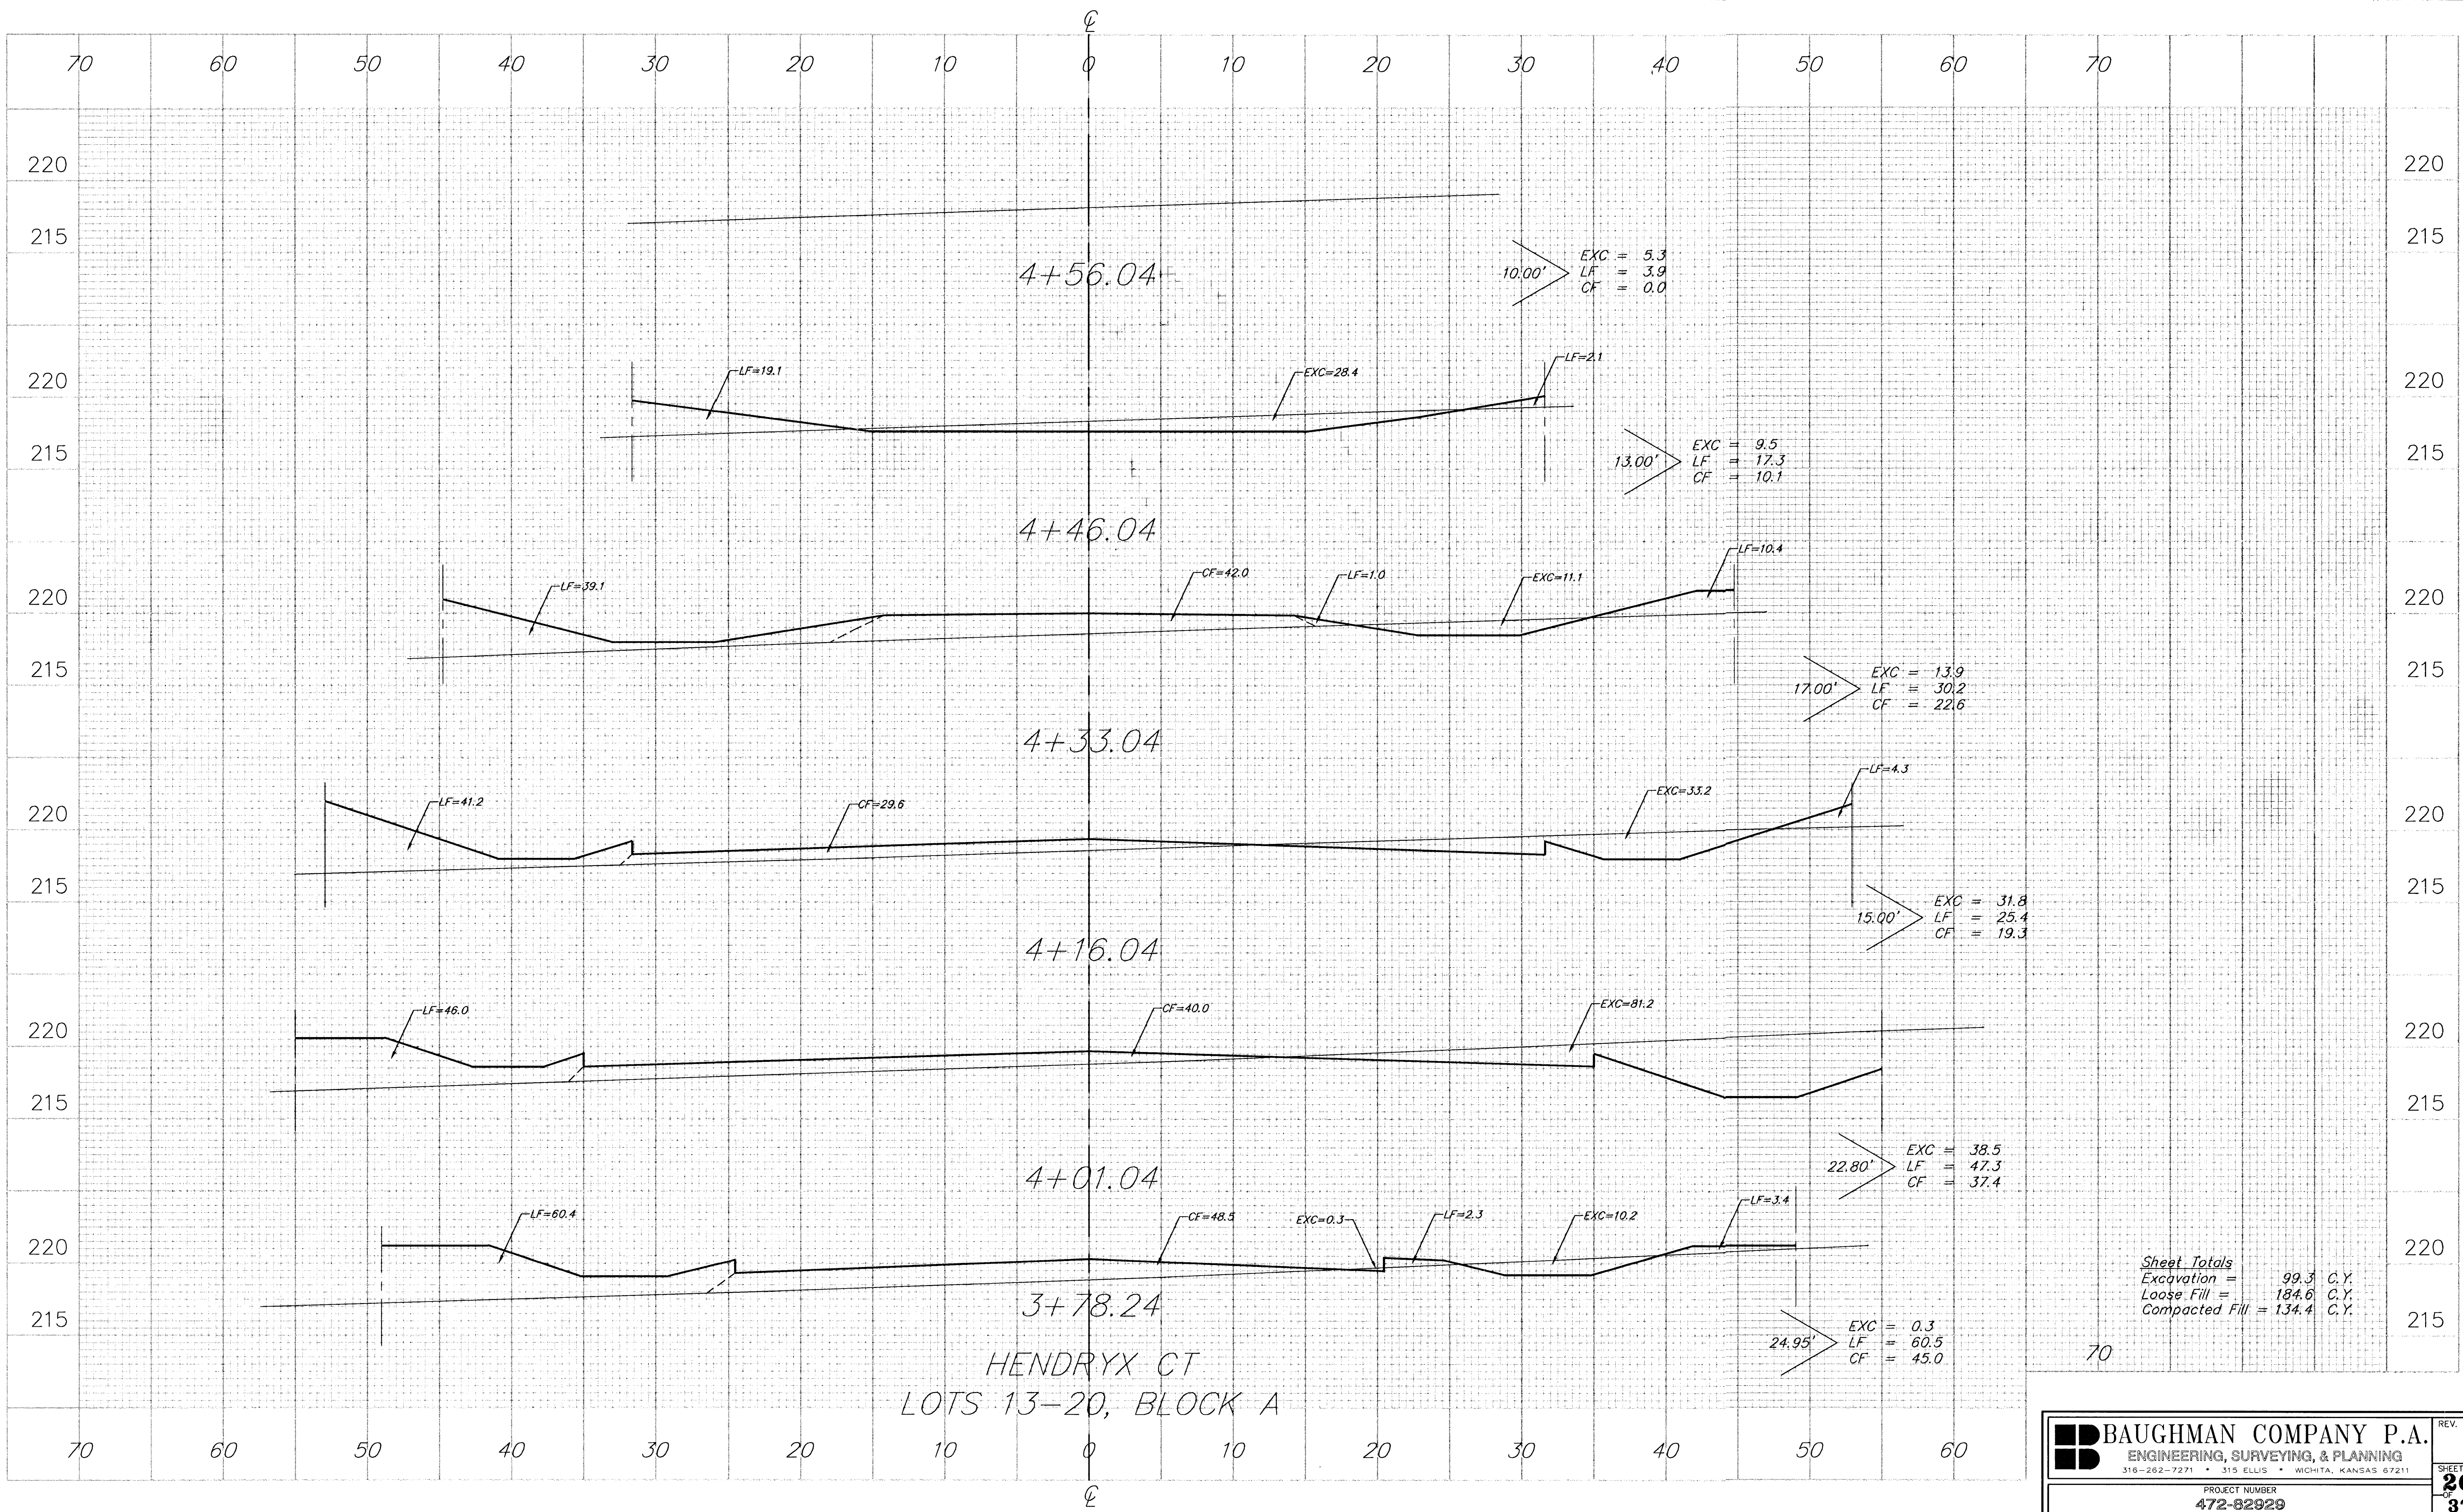

Sheet Totals
Excavation = 99.3 C.Y.
Loose Fill = 184.6 C.Y.
Compacted Fill = 134.4 C.Y.