


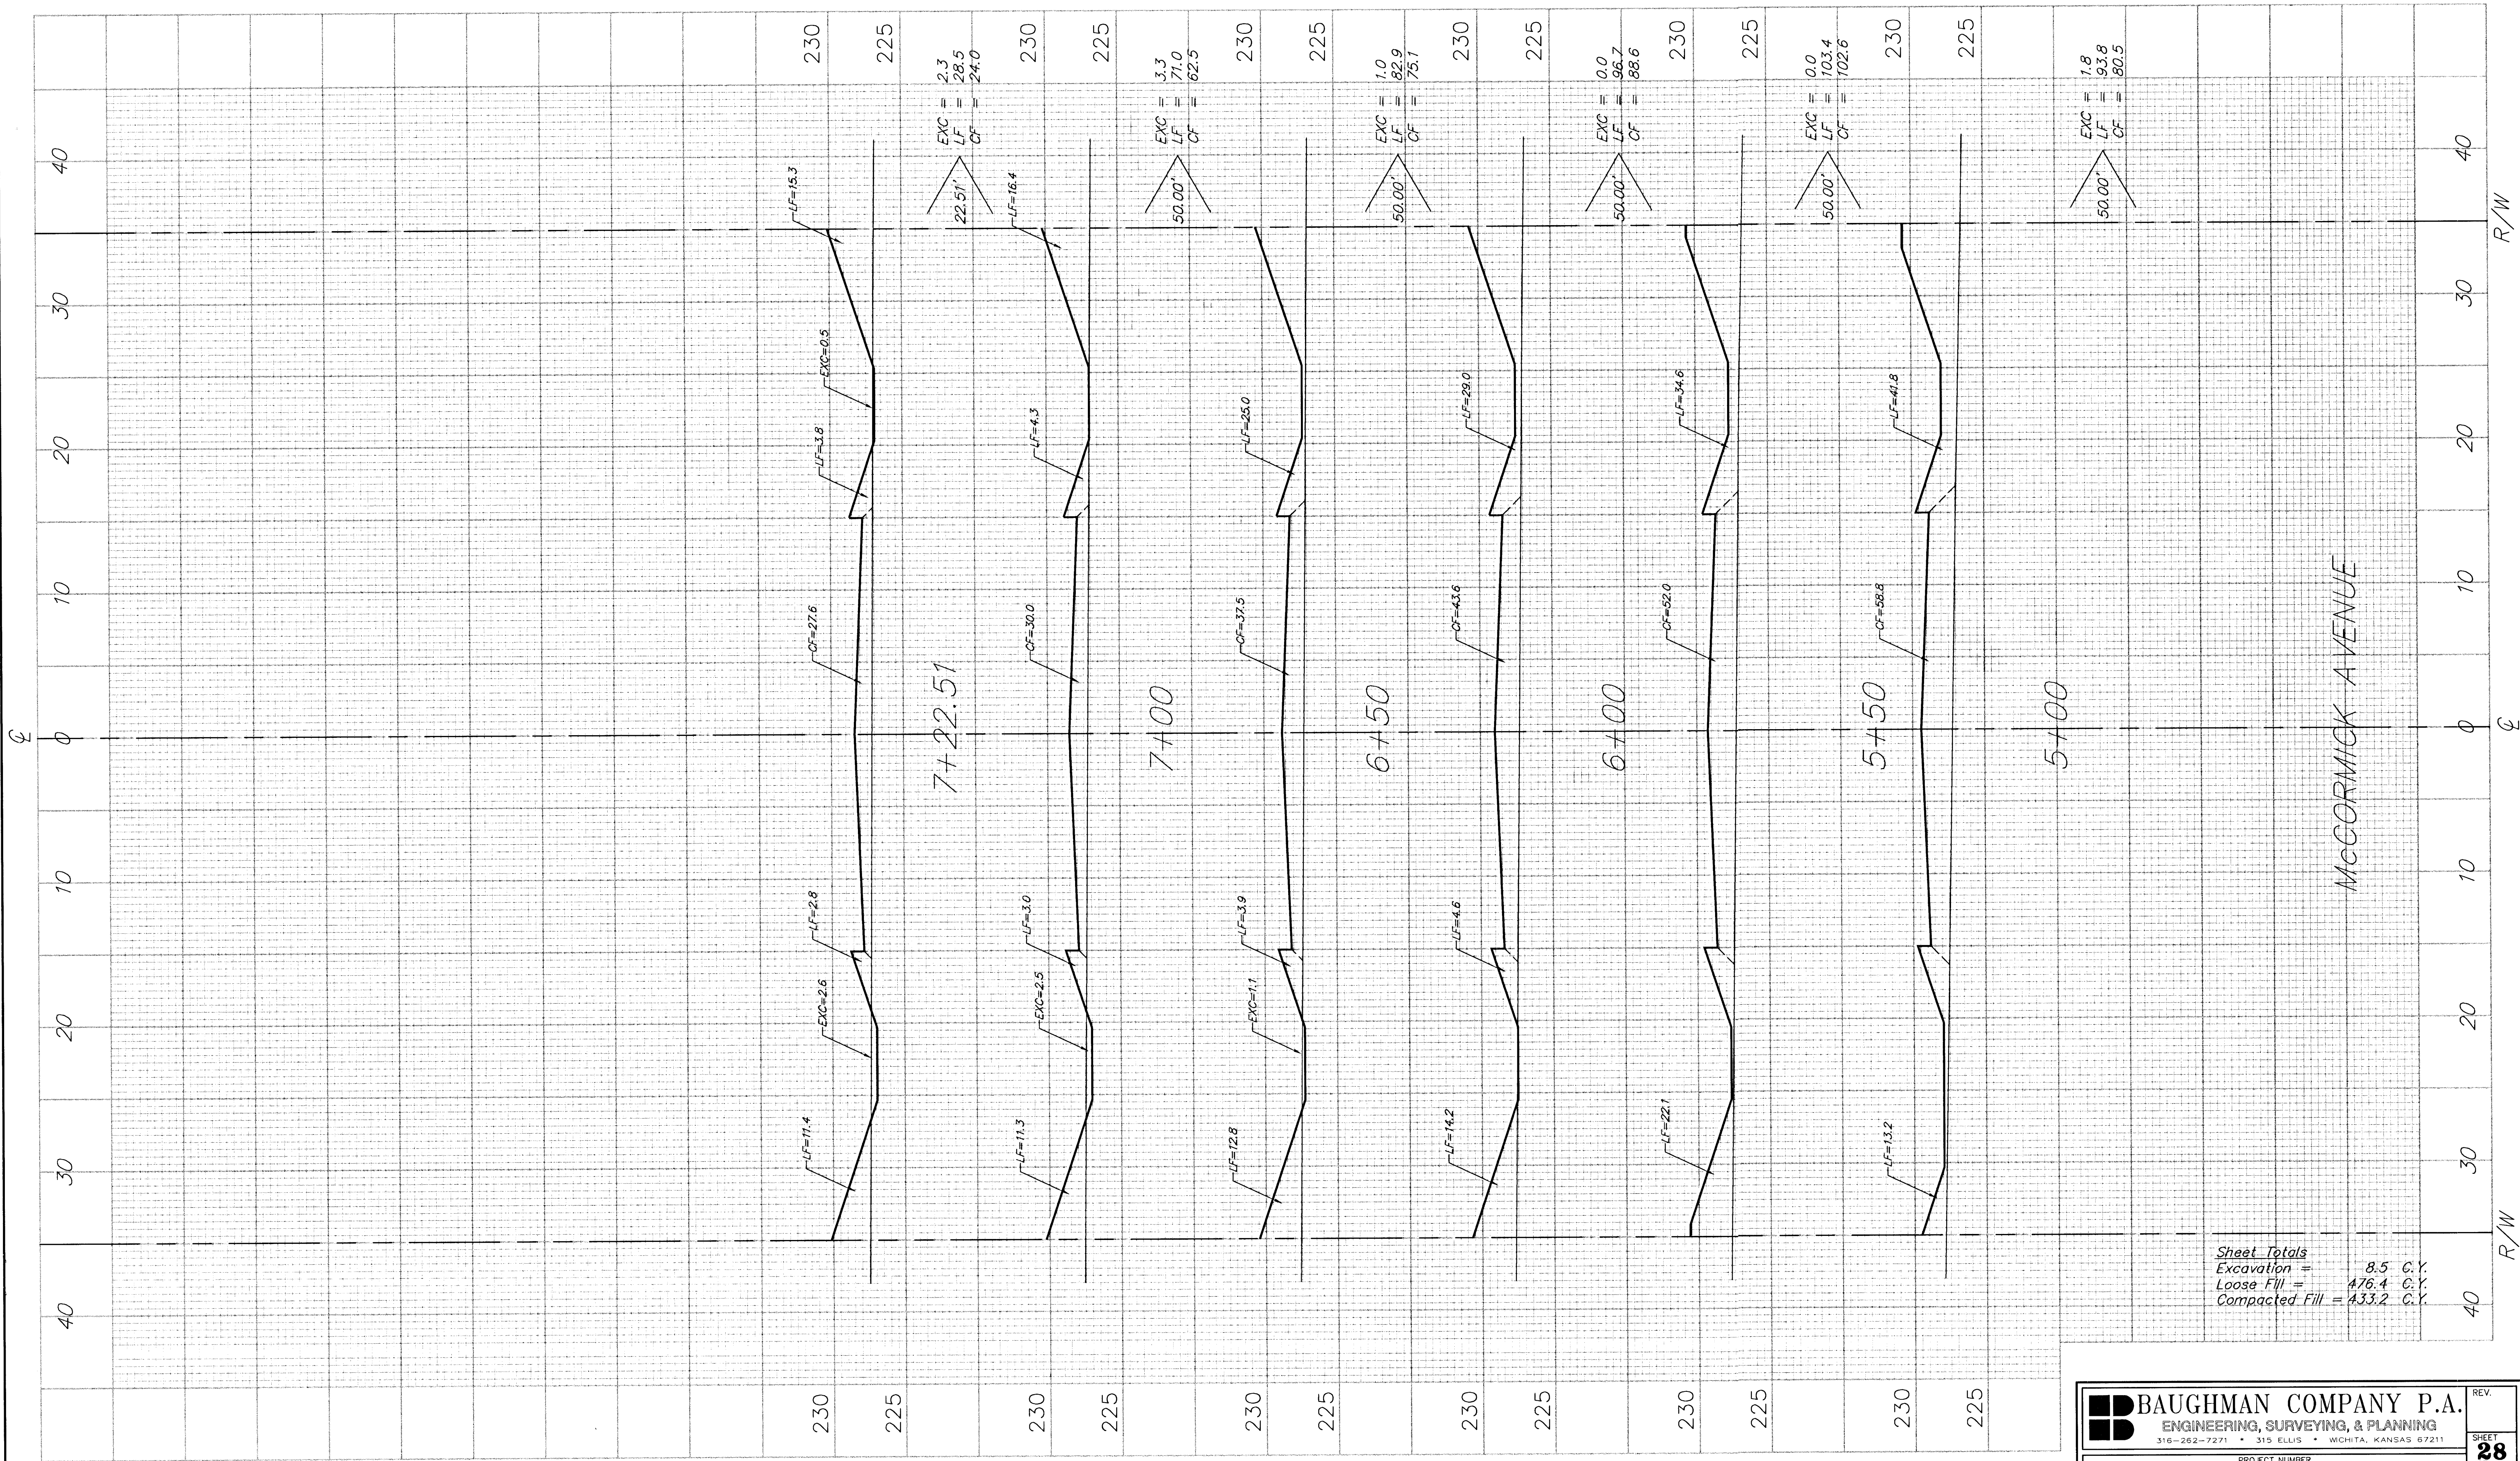

Sheet Totals
Excavation = 8.5 C.Y.
Loose Fill = 476.4 C.Y.
Compacted Fill = 433.2 C.Y.