


F:\ENG\REC\VS14.DWG

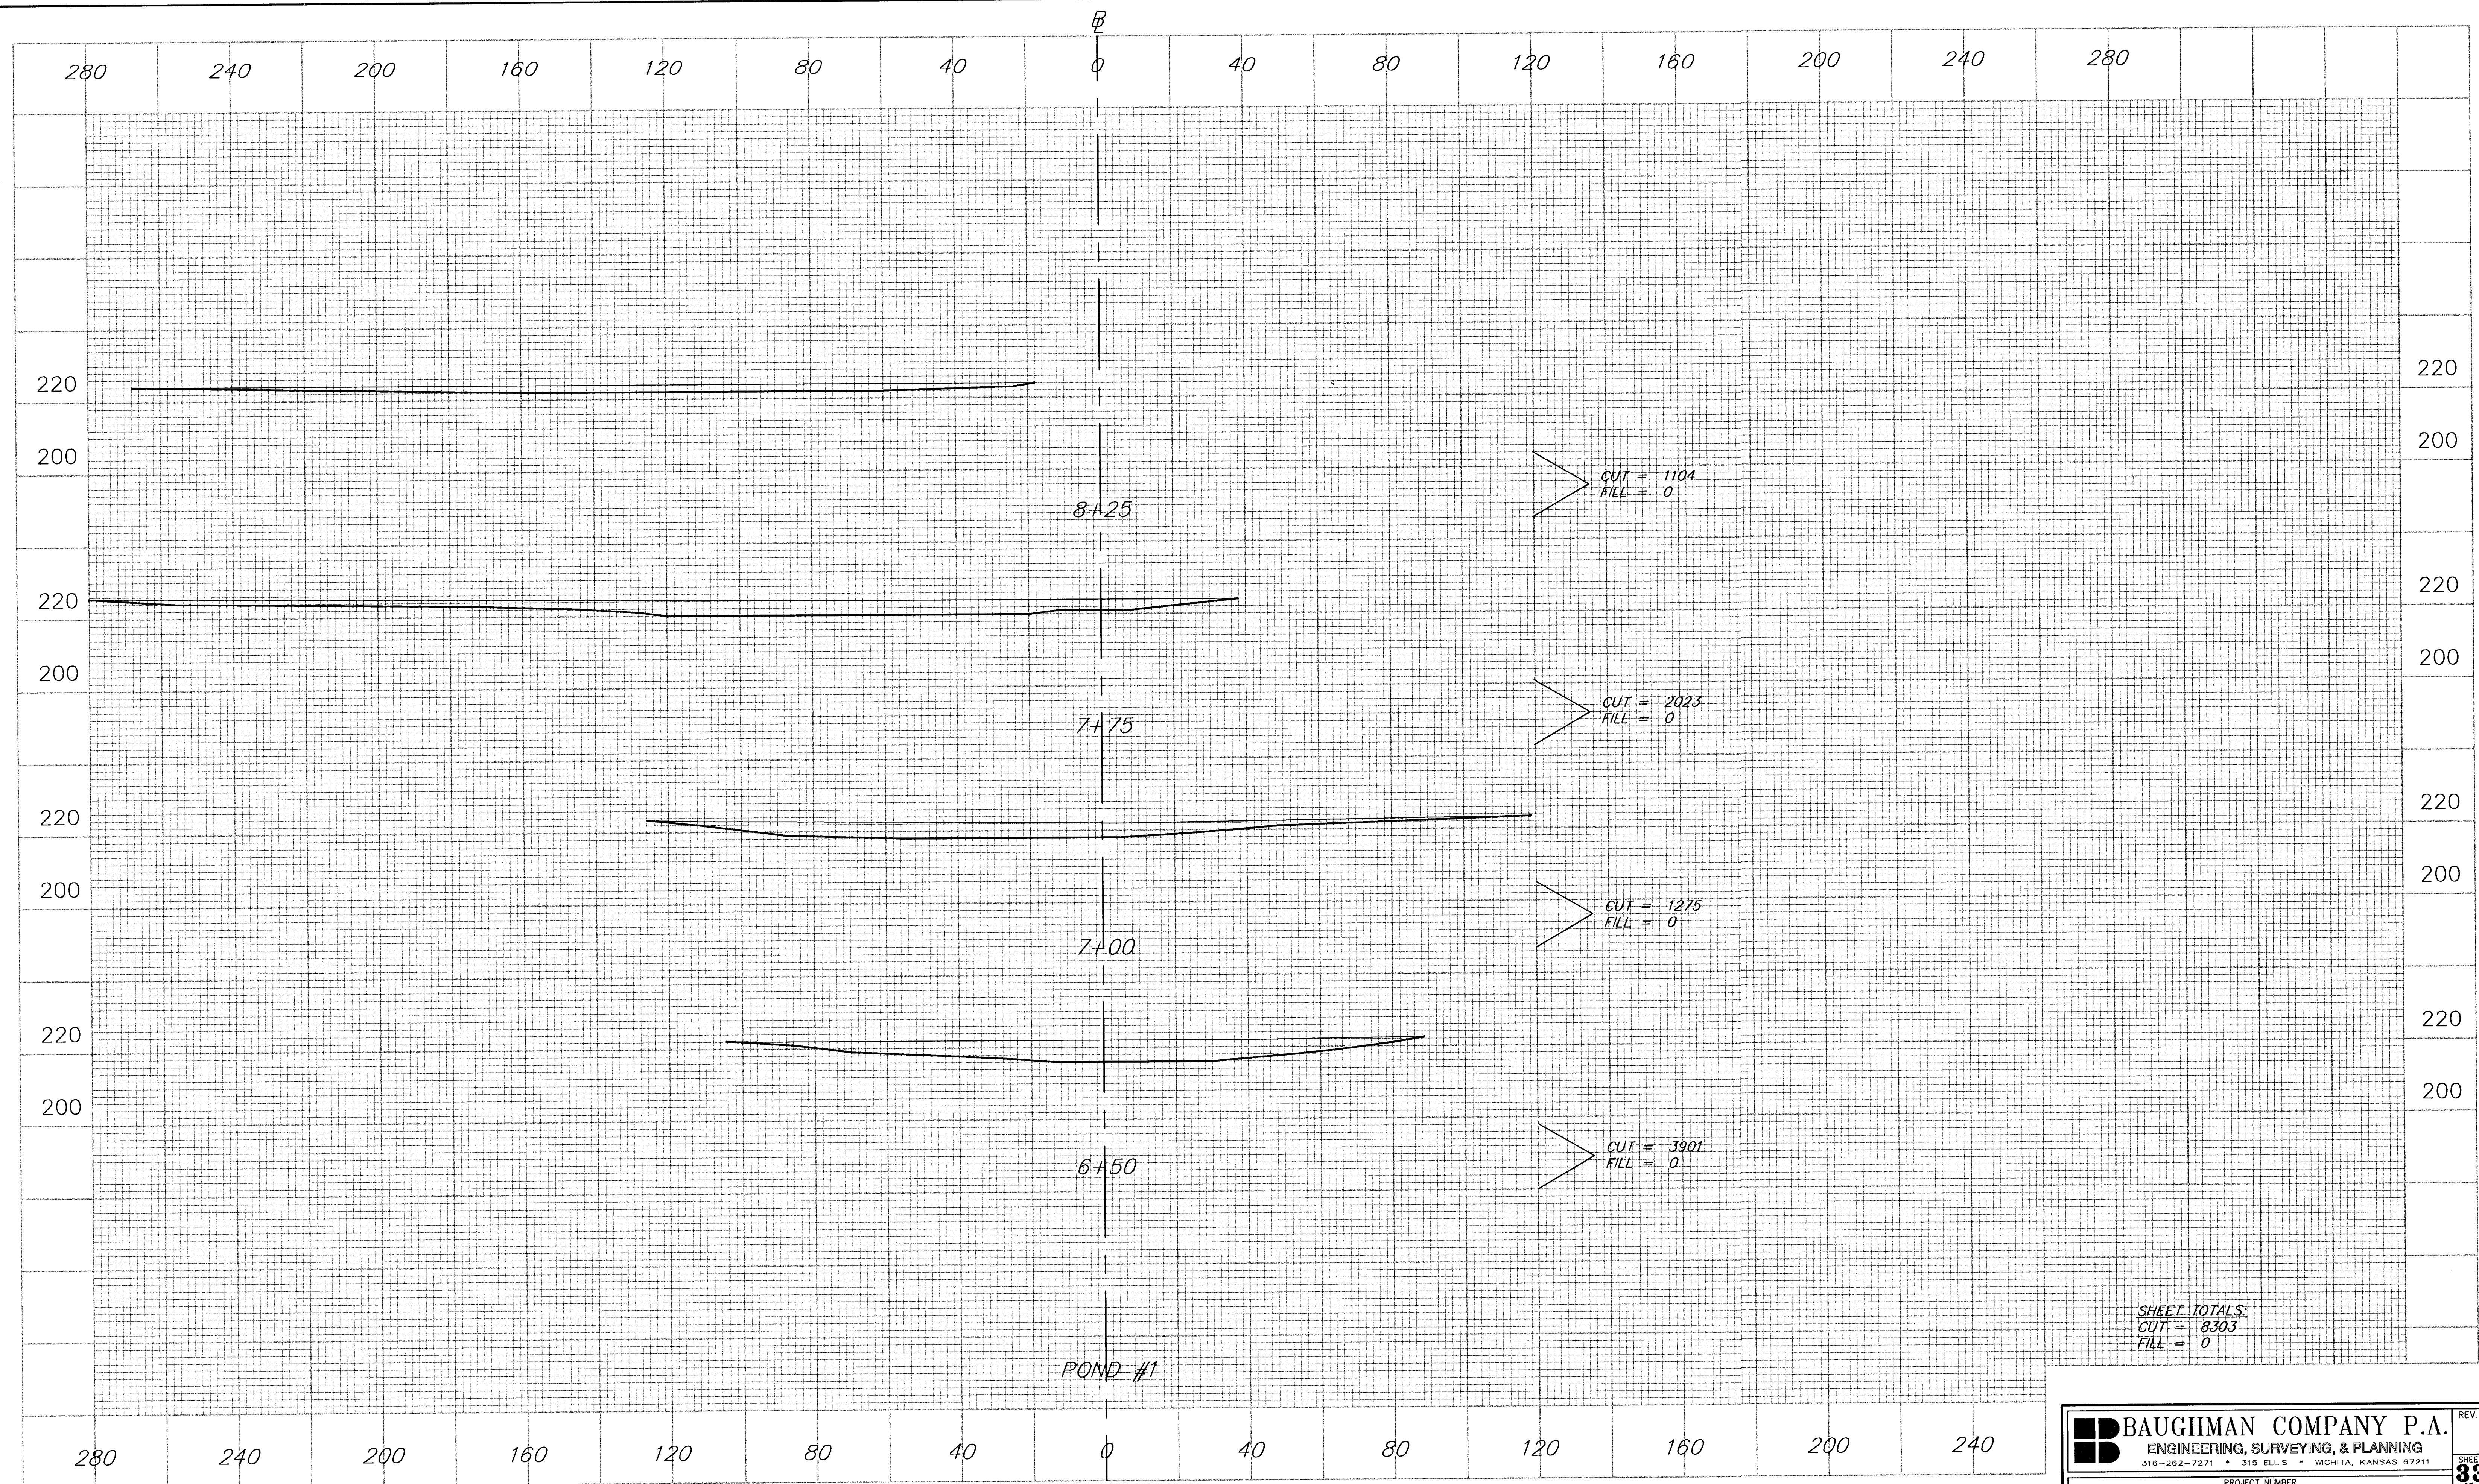

	BAUGHMAN COMPANY P.A.		REV.
	ENGINEERING, SURVEYING, & PLANNING		SHEET
	316-262-7271 • 315 ELLIS • WICHITA, KANSAS 67211		33r
PROJECT NUMBER 472-82929			37