


usf/cslm/egp: 1985/95325/010'sec.dgn
Date Plotted: 7/28/95
Deliver to: General Run


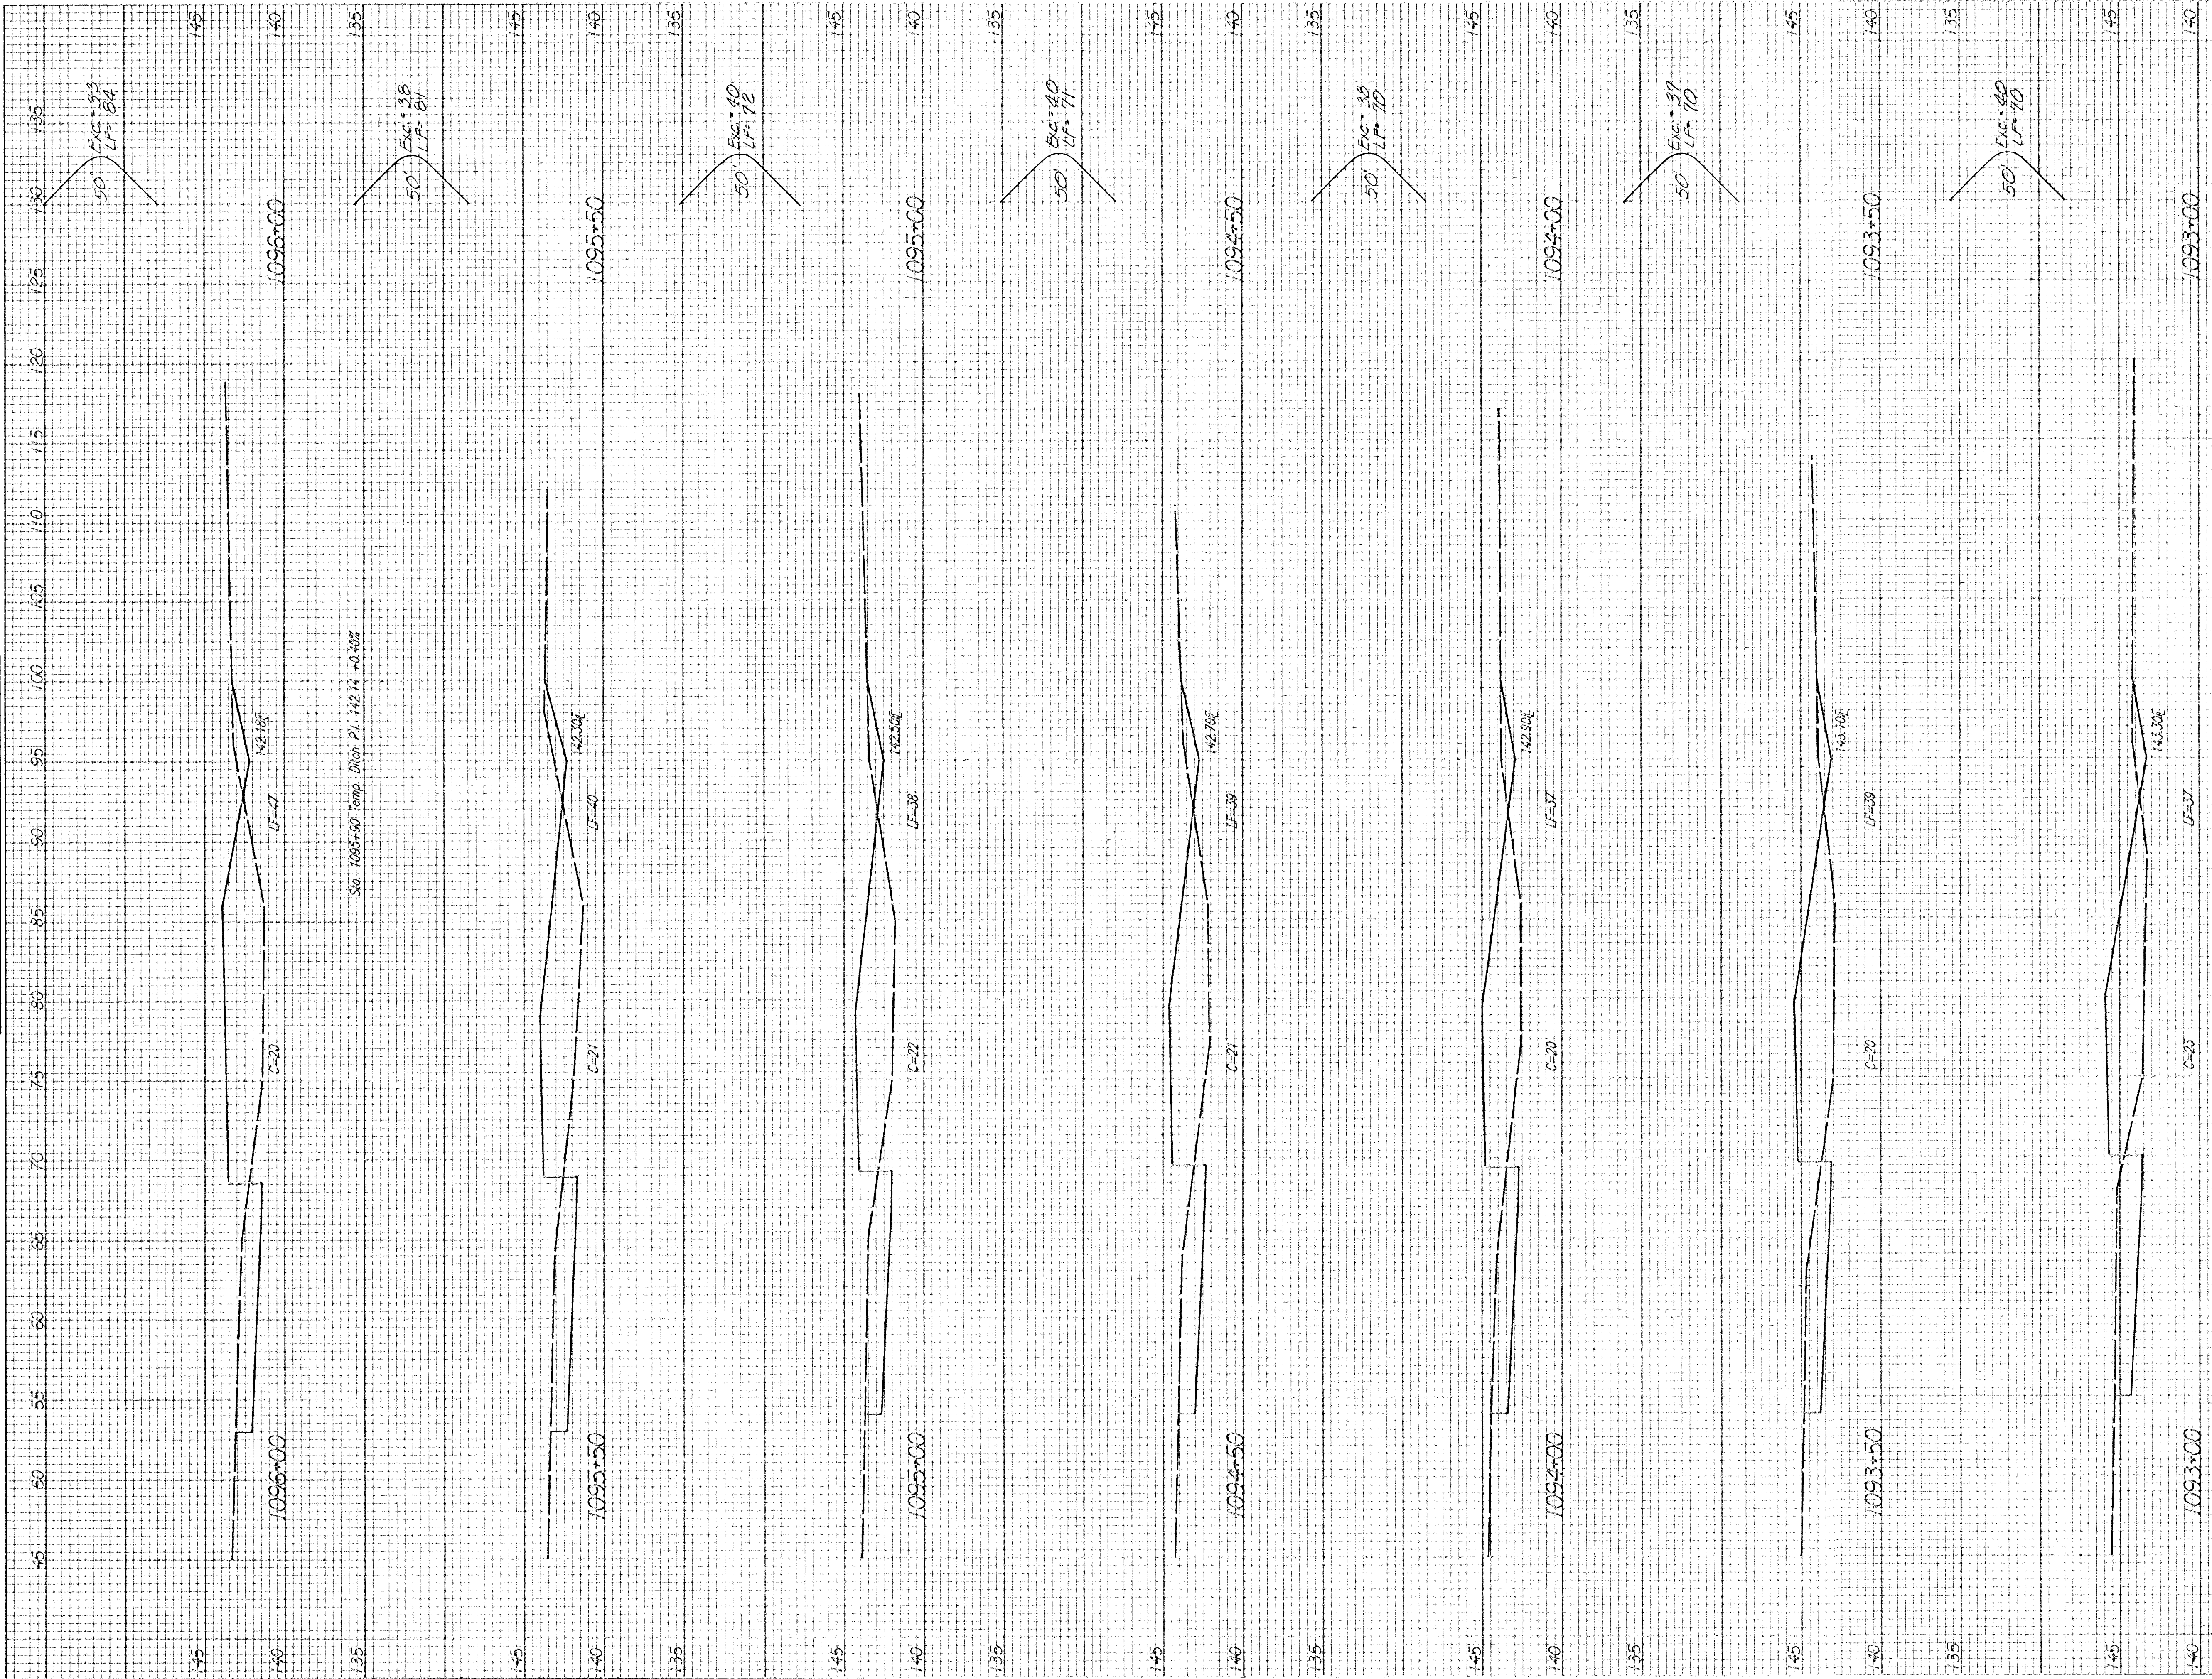

Sheet No. 14 of 16

PROJECT NO.										SHEET NO.		TOTAL SHEETS	
472-76-245-81858-000-000-001										14		16	
