


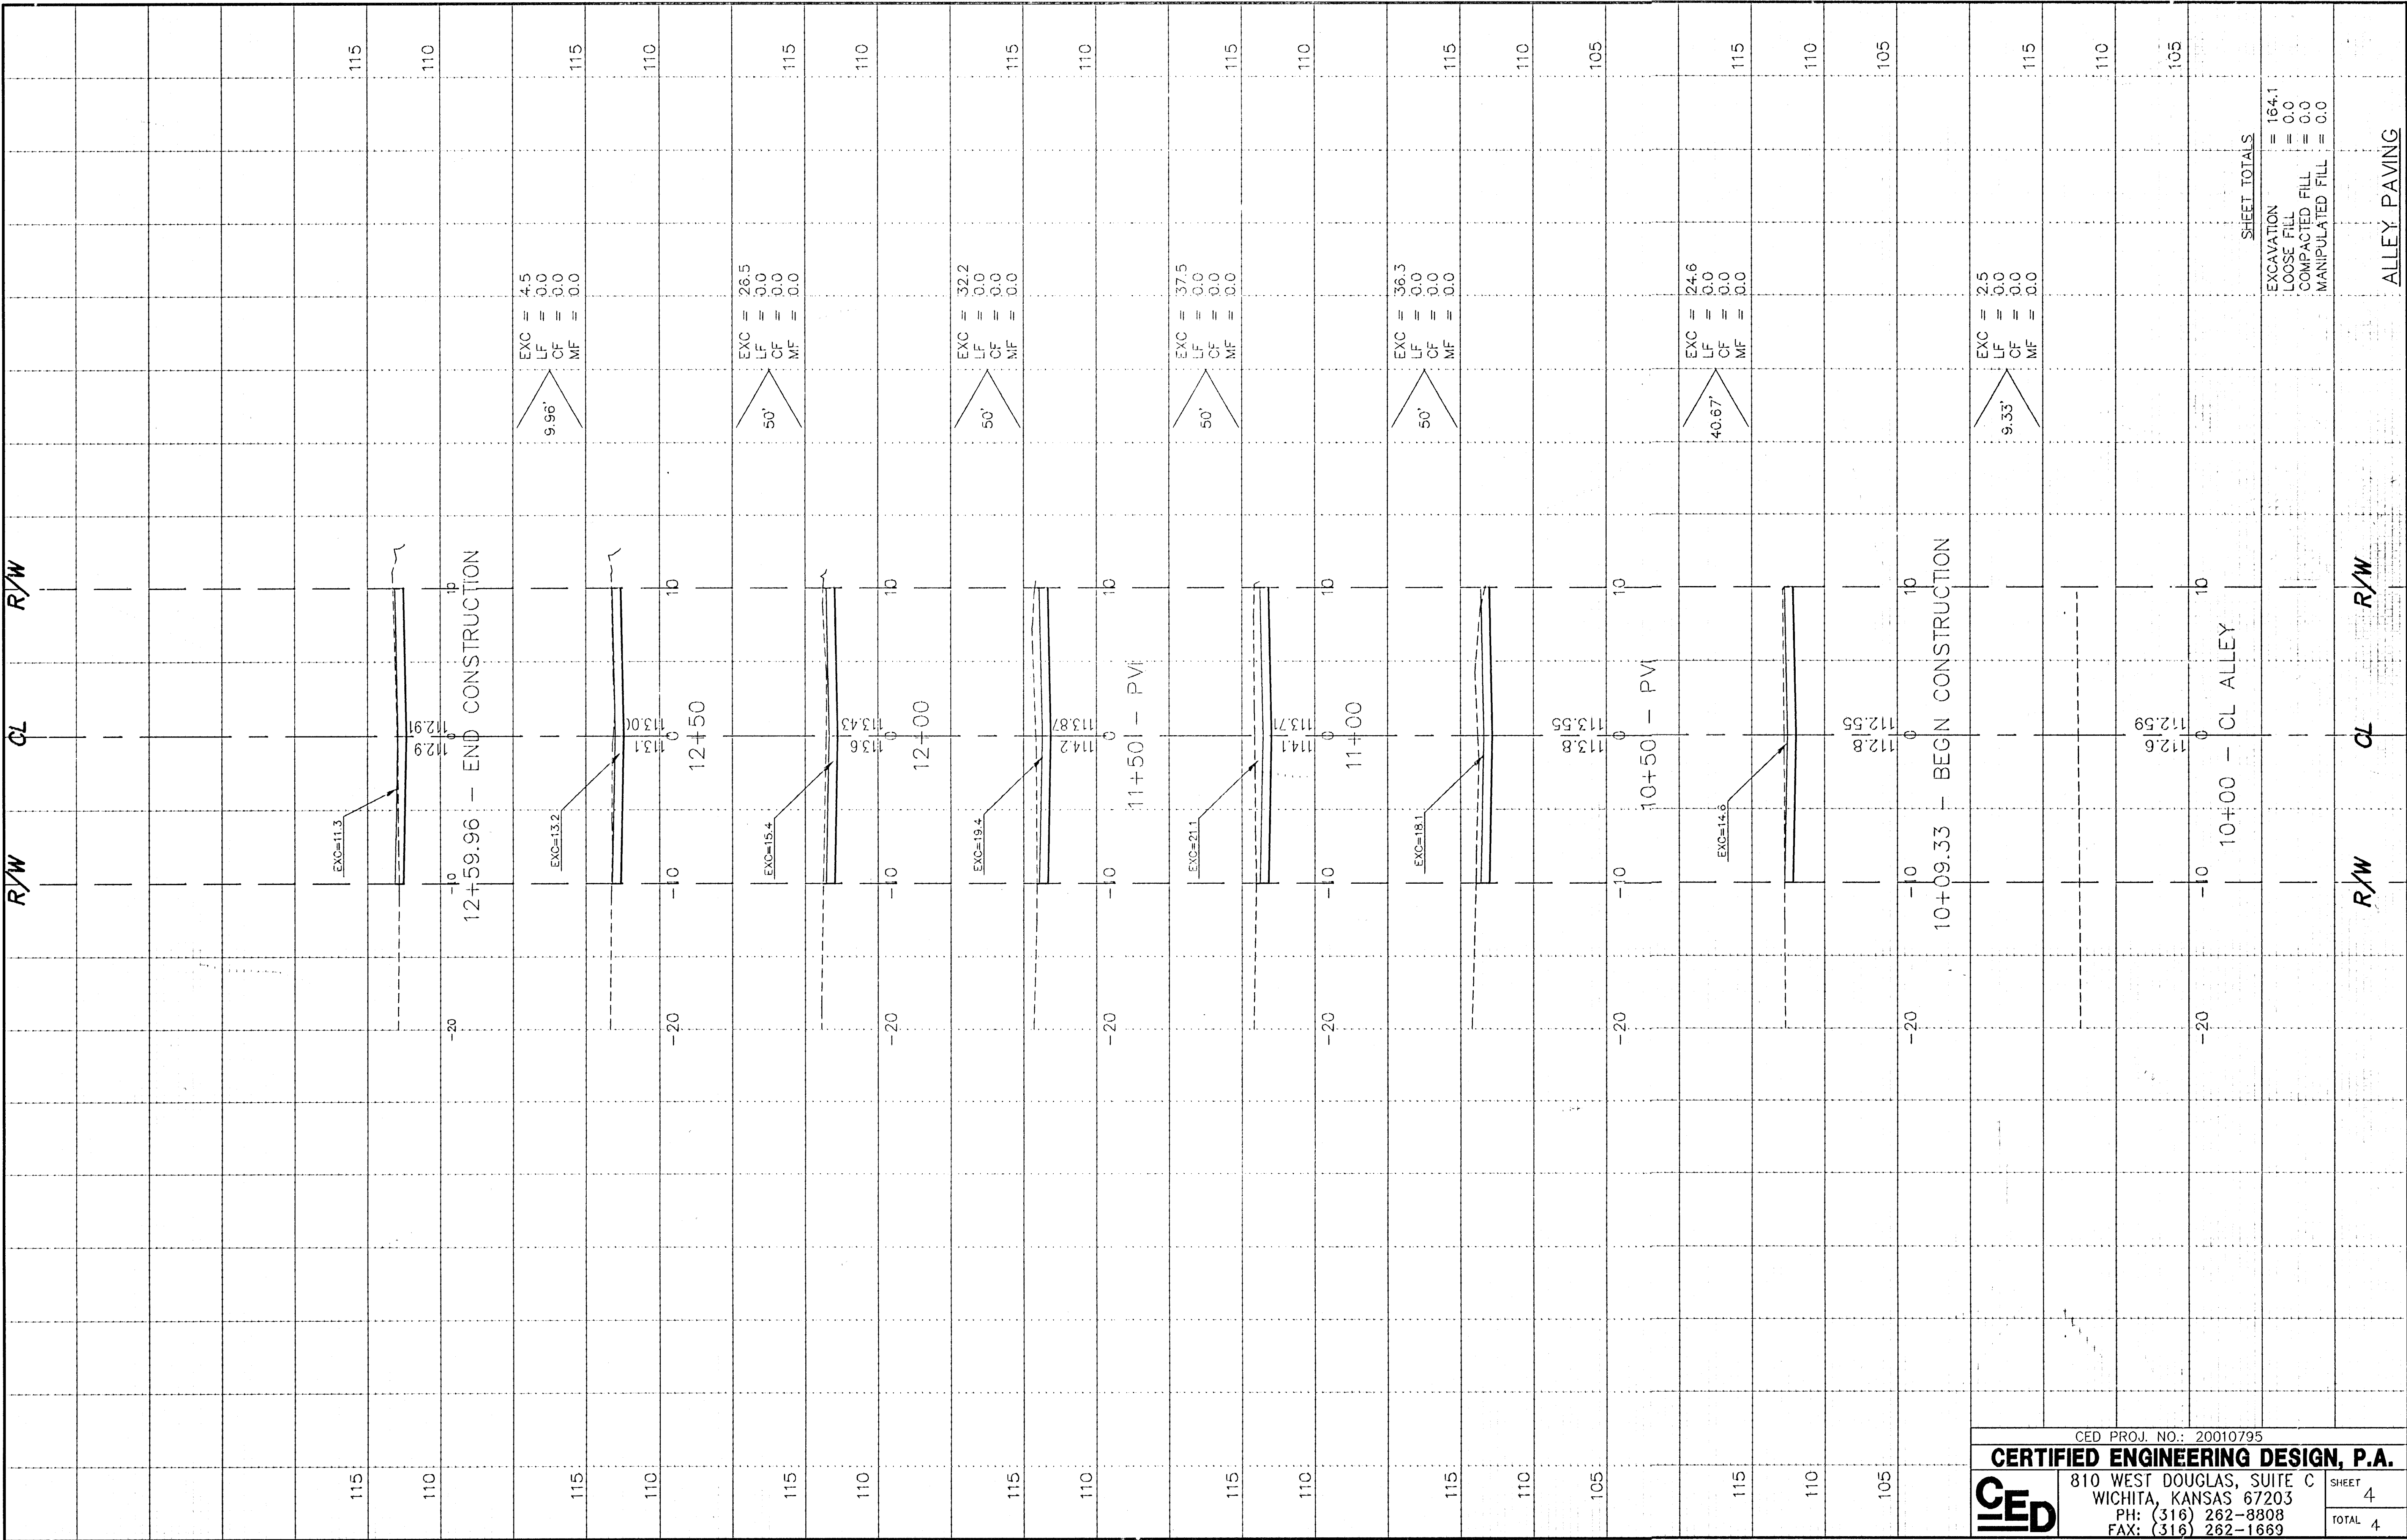

CED PROJ. NO.: 20010795

CERTIFIED ENGINEERING DESIGN, P.A.

810 WEST DOUGLAS, SUITE C
WICHITA, KANSAS 67203
PH: (316) 262-8808
FAX: (316) 262-1669

SHEET 4

TOTAL 4

SHEET TOTALS

EXCAVATION	= 164.1
LOOSE FILL	= 0.0
COMPACTED FILL	= 0.0
MANIPULATED FILL	= 0.0

ALLEY PAVING