


Scale: 1" = 20'

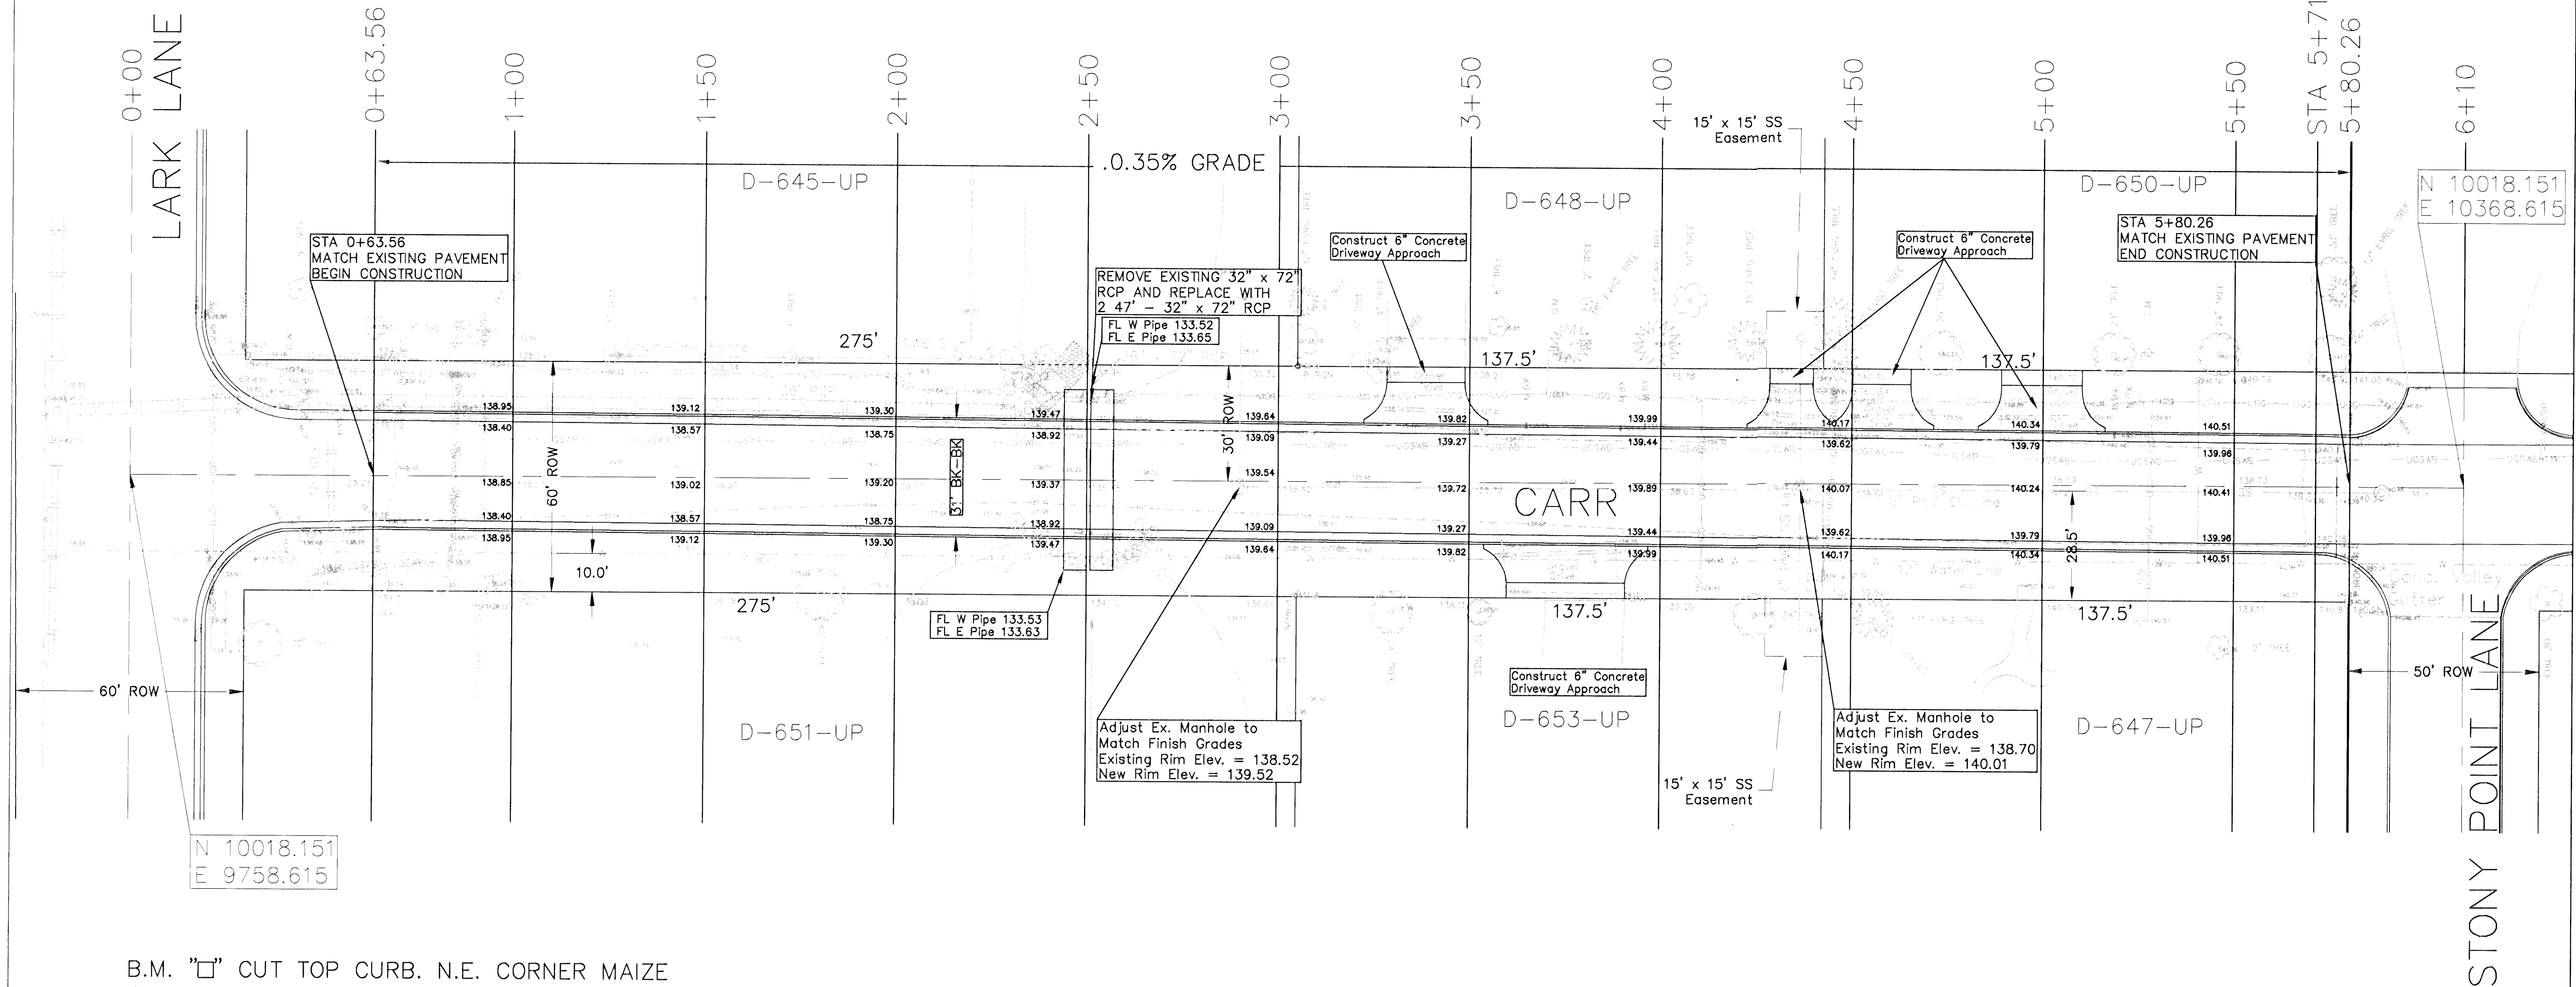

B.M. "□" CUT TOP CURB. N.E. CORNER MAIZE ROAD & CARR AVENUE. ELEV. = 137.48 CITY DATUM

B.M. "□" CUT TOP CURB EAST END RETURN N.E. CORNER CARR AVENUE & STONY POINT LANE. ELEV. = 140.84 CITY DATUM



PAVE CARR FROM LARK LANE TO STONY POINT LANE	
CITY ENGINEER MICHAEL E. LINDEBAK, P.E.	
PROJECT NUMBER 472-83381	OCA NUMBER 765685
DATE DEC. 01	SHEET 3 OF 6