


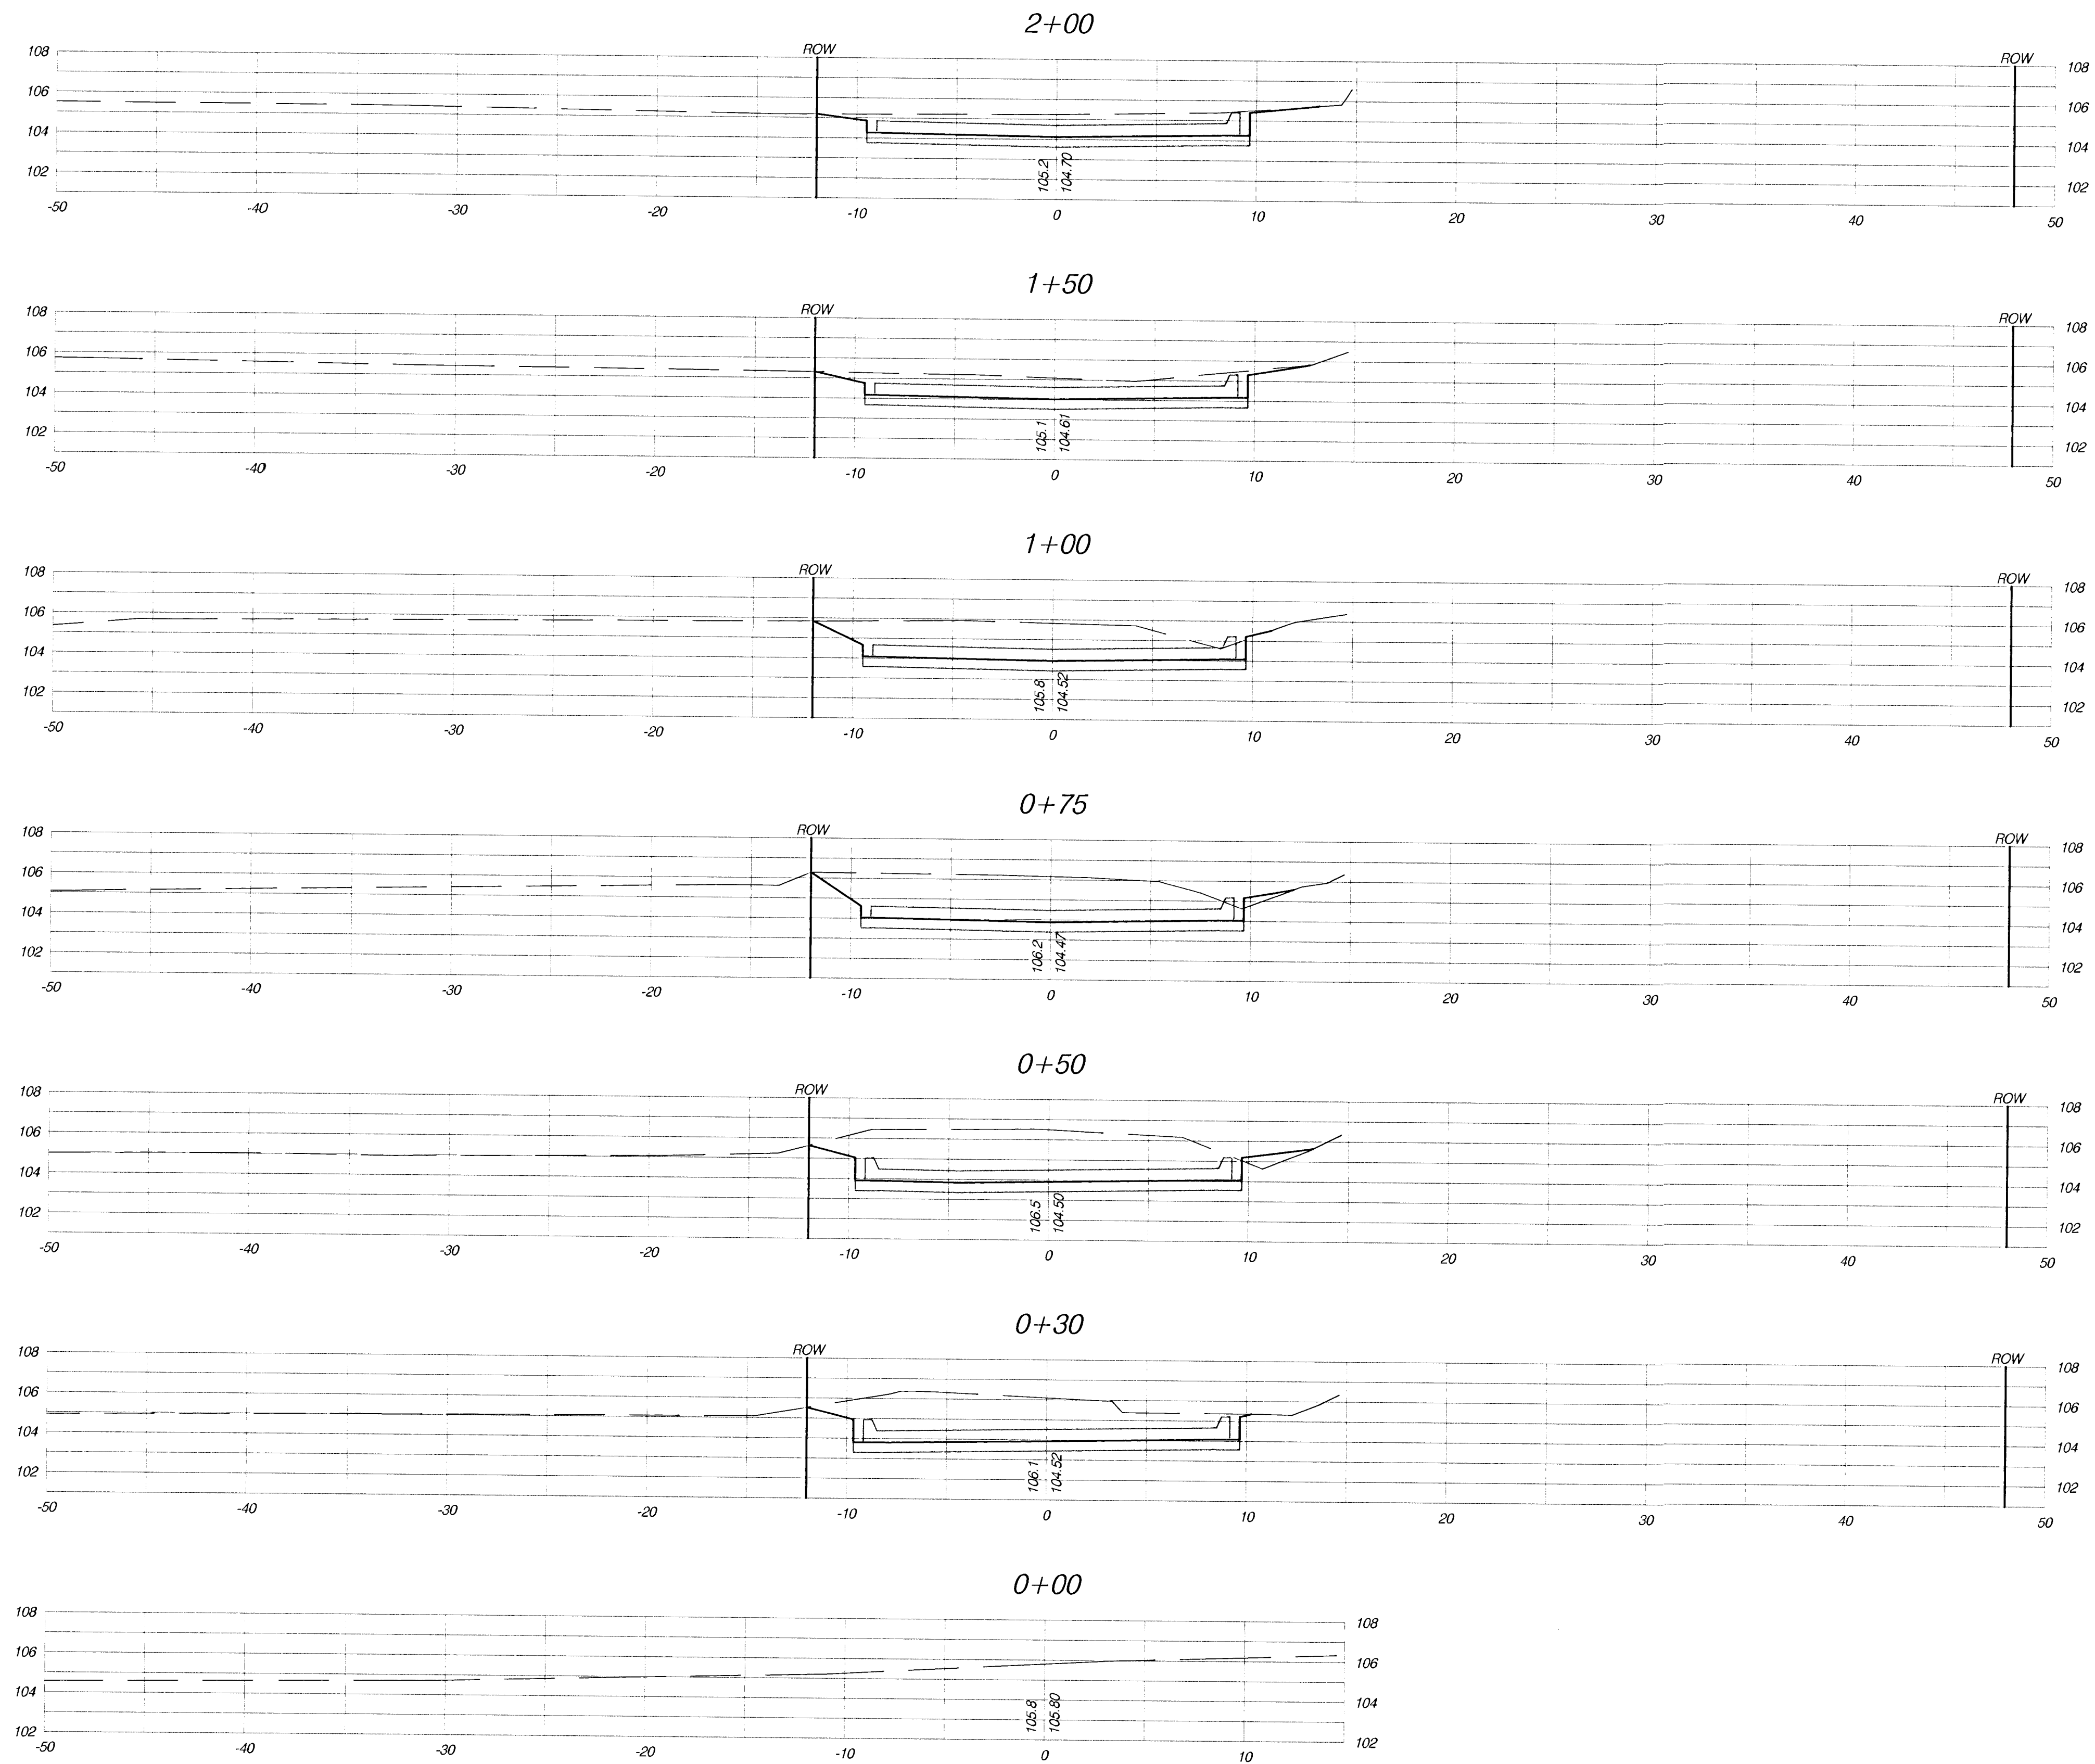

PROJECT NUMBER 472 - 83317		SHEET NAME XSEC01		ENGINEERING DIRECTORY F:\MEAD\XSEC	
DESIGN JFB	DRAWN TPV	APPROVED JFB	DATE SEPT01	SCALE 1:5	BAUGHMAN NO 01-04-E980

MEAD IMPROVEMENT PROJECT
CROSS SECTIONS
MEAD AVE FROM BAYLEY STREET TO LINCOLN STREET

BAUGHMAN COMPANY, P.A.
ENGINEERING, SURVEYING, & PLANNING
316-262-7271 • 315 ELLIS • WICHITA, KANSAS 67211

SHEET
12
OF
14