



File: L:\2021\12\14\1008 - Kimberly Addition Engineering\Drawings\C3D\PAVING\COORDINATE MAP.dwg Last Save: 11/09/2021 5:24 PM Last saved by: MCarreraPiedra  
 Last plotted by: Carrera-Piedra, Mariana Plot Style: --- Plot Scale: 1:2,584.9 Plot Date: 11/9/2021 2:32 PM Plotter used: None

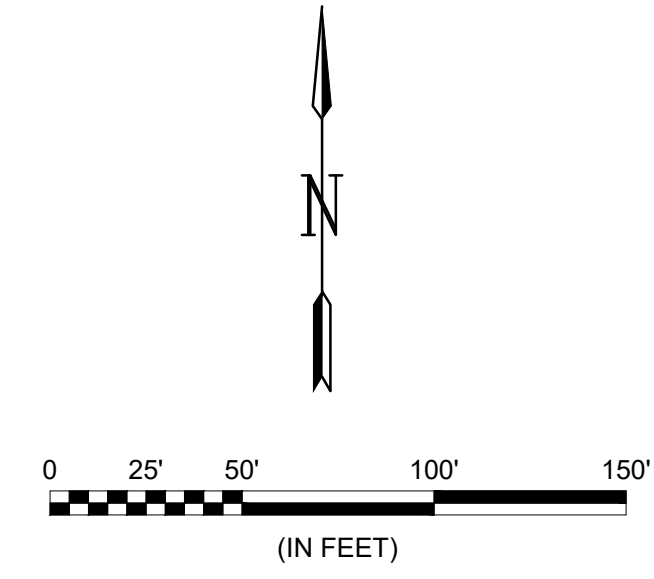

Point Table			
Point #	Northing	Easting	Description
1	1690024.37	1637715.04	BENCHMARK #1
2	1690266.11	1637740.60	BENCHMARK #2
6000	1690234.49	1637549.98	BLK CNR
6001	1690235.15	1637581.97	BLK CNR
6002	1690084.46	1637553.17	BLK CNR
6003	1690085.12	1637585.17	BLK CNR
6004	1690178.45	1637697.21	BLK CNR
6005	1690146.46	1637697.89	BLK CNR
20199	1689537.91	1637740.85	IP 3/4 IN THIMBLE
20200	1689526.31	1637165.80	IP 3/4 IN THIMBLE
20201	1690451.68	1637171.09	IP 3/4 IN SPINNER
20202	1690507.31	1637172.56	IP 3/4 IN
20203	1690506.24	1637112.58	IP 3/4 IN
20204	1690463.85	1637751.14	IP 3/4 IN

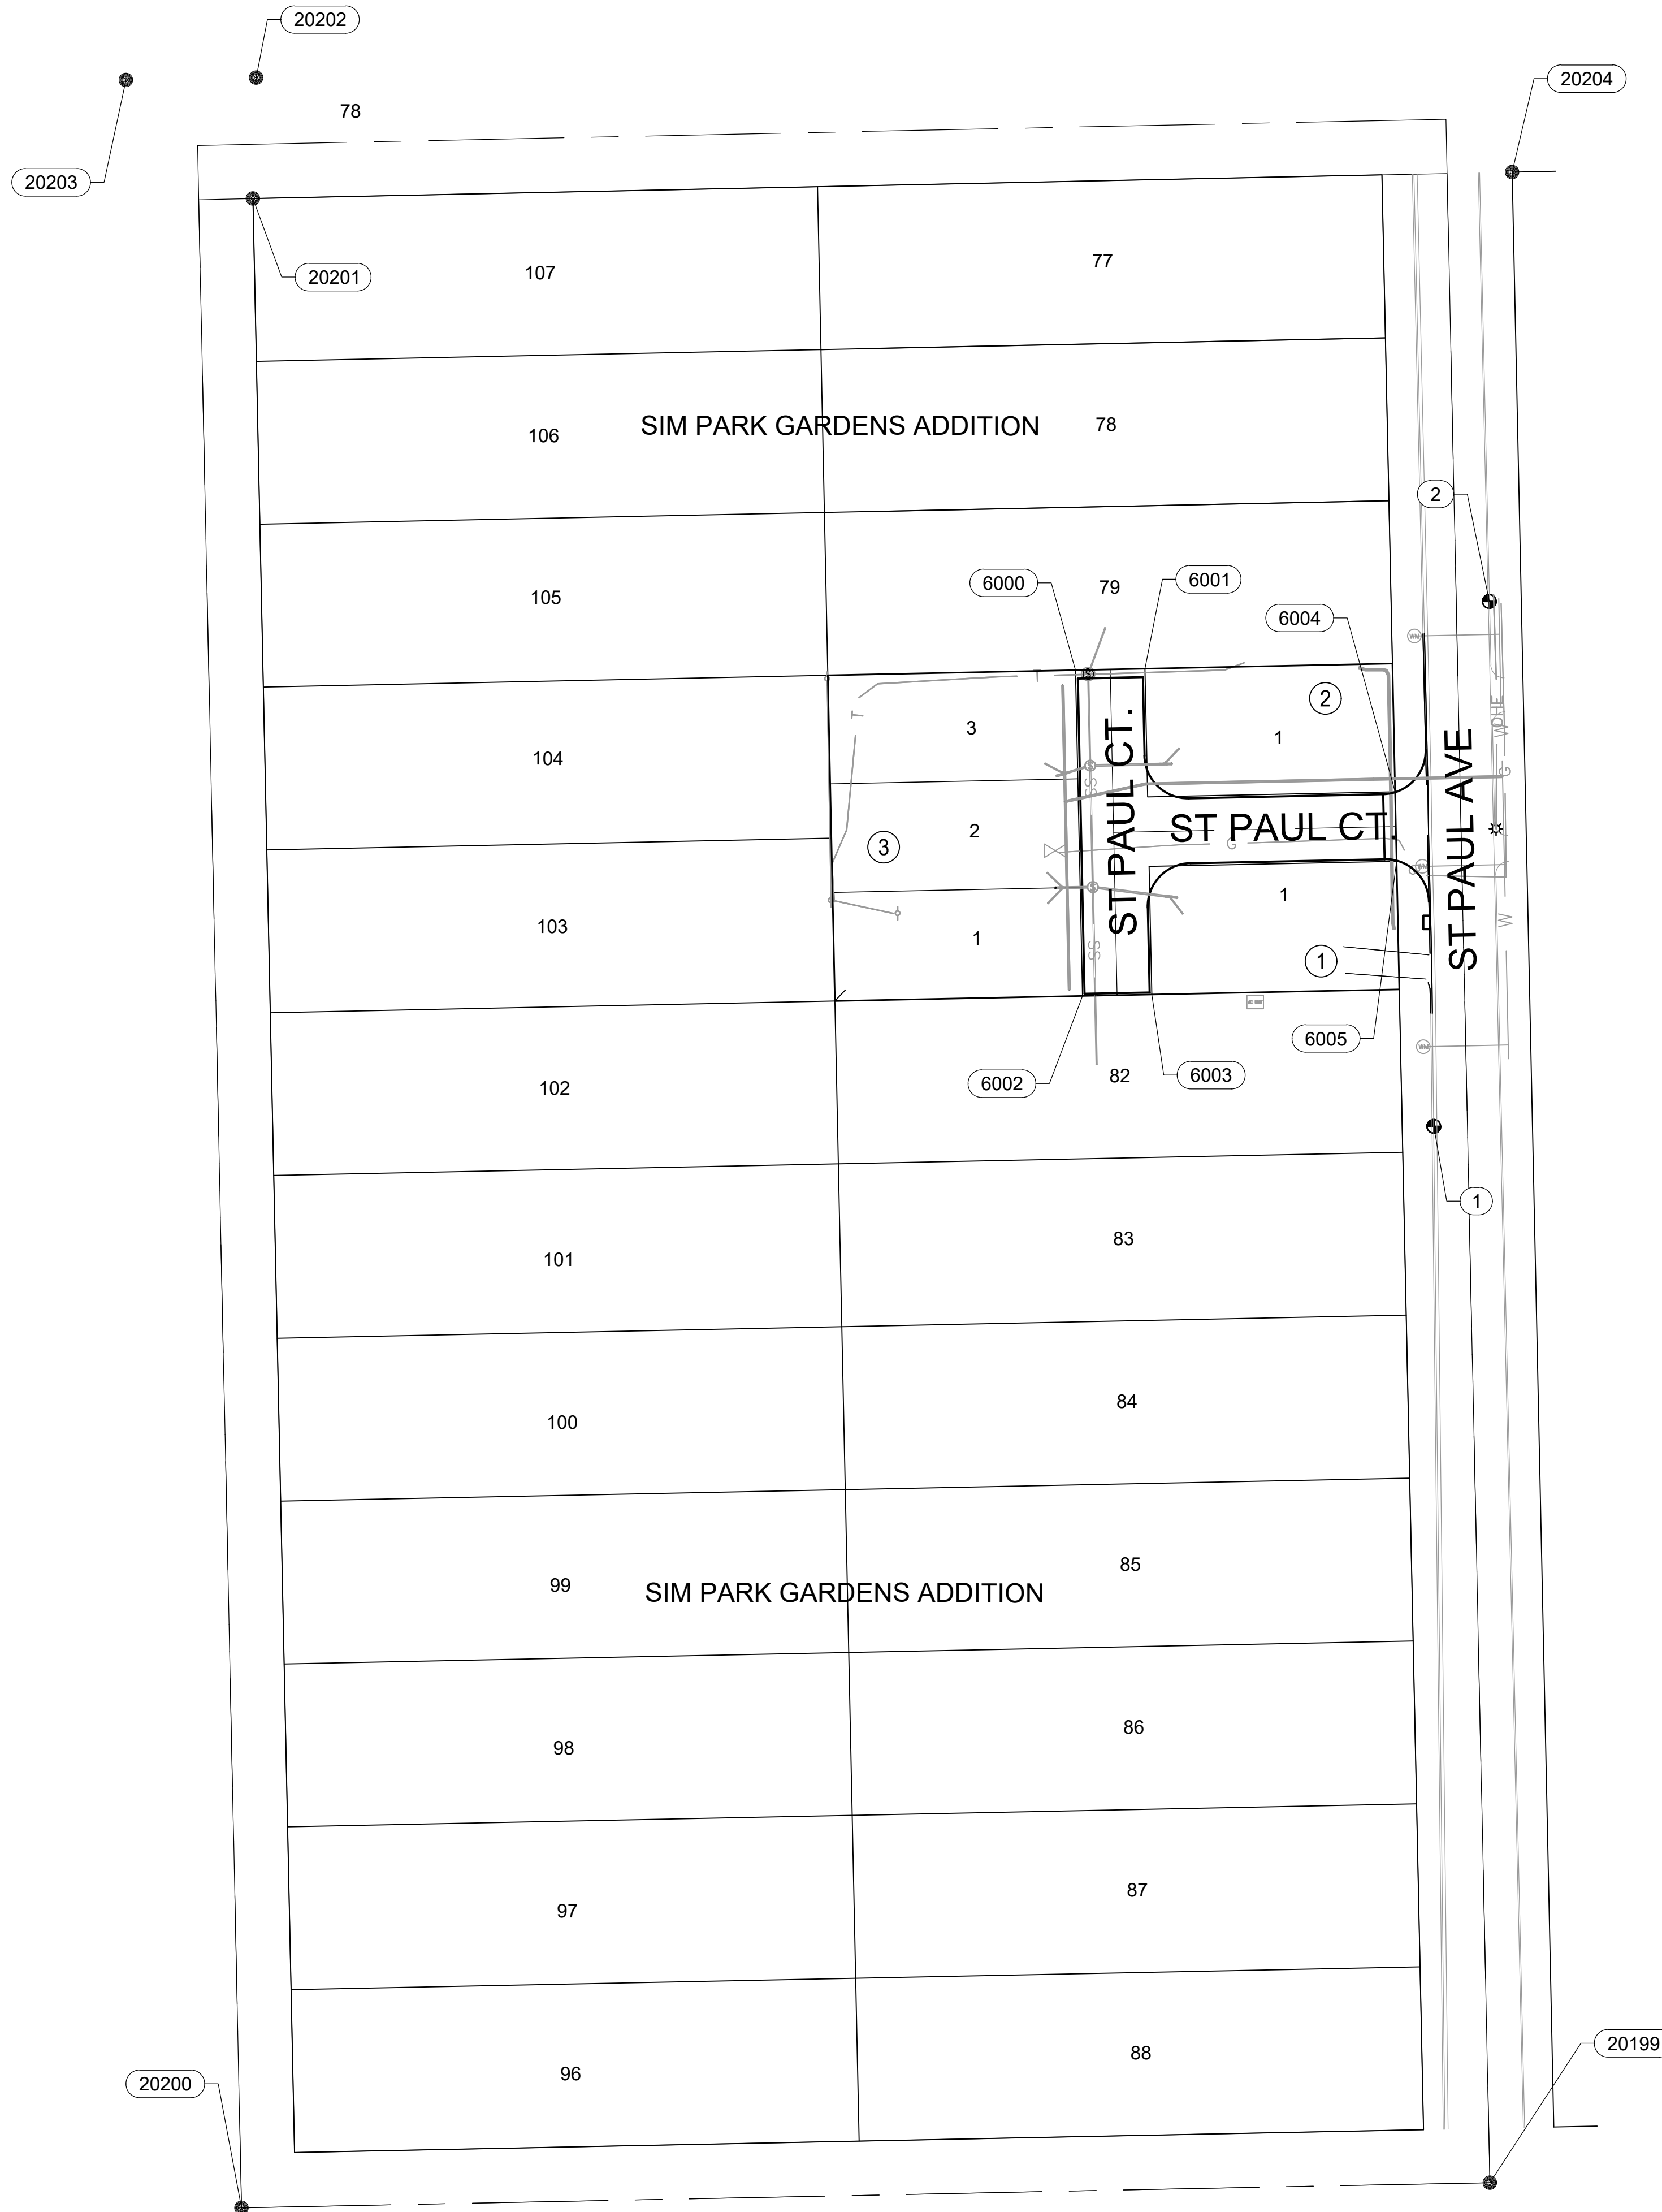

© 2021 GARVER, LLC  
 THIS DOCUMENT, ALONG WITH THE IDEAS AND DESIGNS CONVEYED HEREIN, SHALL BE CONSIDERED INSTRUMENTS OF PROFESSIONAL SERVICE AND ARE PROPERTY OF GARVER, LLC. ANY USE, REPRODUCTION, OR DISTRIBUTION OF THIS DOCUMENT, ALONG WITH THE IDEAS AND DESIGN CONTAINED HEREIN, IS PROHIBITED UNLESS AUTHORIZED IN WRITING BY GARVER, LLC OR EXPLICITLY ALLOWED IN THE GOVERNING PROFESSIONAL SERVICES AGREEMENT FOR THIS WORK.

1995 Midfield Road  
 Wichita, KS 67209  
 (316) 264-8008



REV.	DATE	DESCRIPTION	BY



CITY OF WICHITA  
 WICHITA, KANSAS  
 KIMBERLY ADDITION  
 PAVING

COORDINATE  
 MAP

JOB NO.: 21T41008  
 DATE: NOV. 2021  
 DESIGNED BY: KWL  
 DRAWN BY: MCP

BAR IS ONE INCH ON ORIGINAL DRAWING  
 IF NOT ONE INCH ON THIS SHEET, ADJUST SCALES ACCORDINGLY.

DRAWING NUMBER

SHEET NUMBER **11** OF **18**