



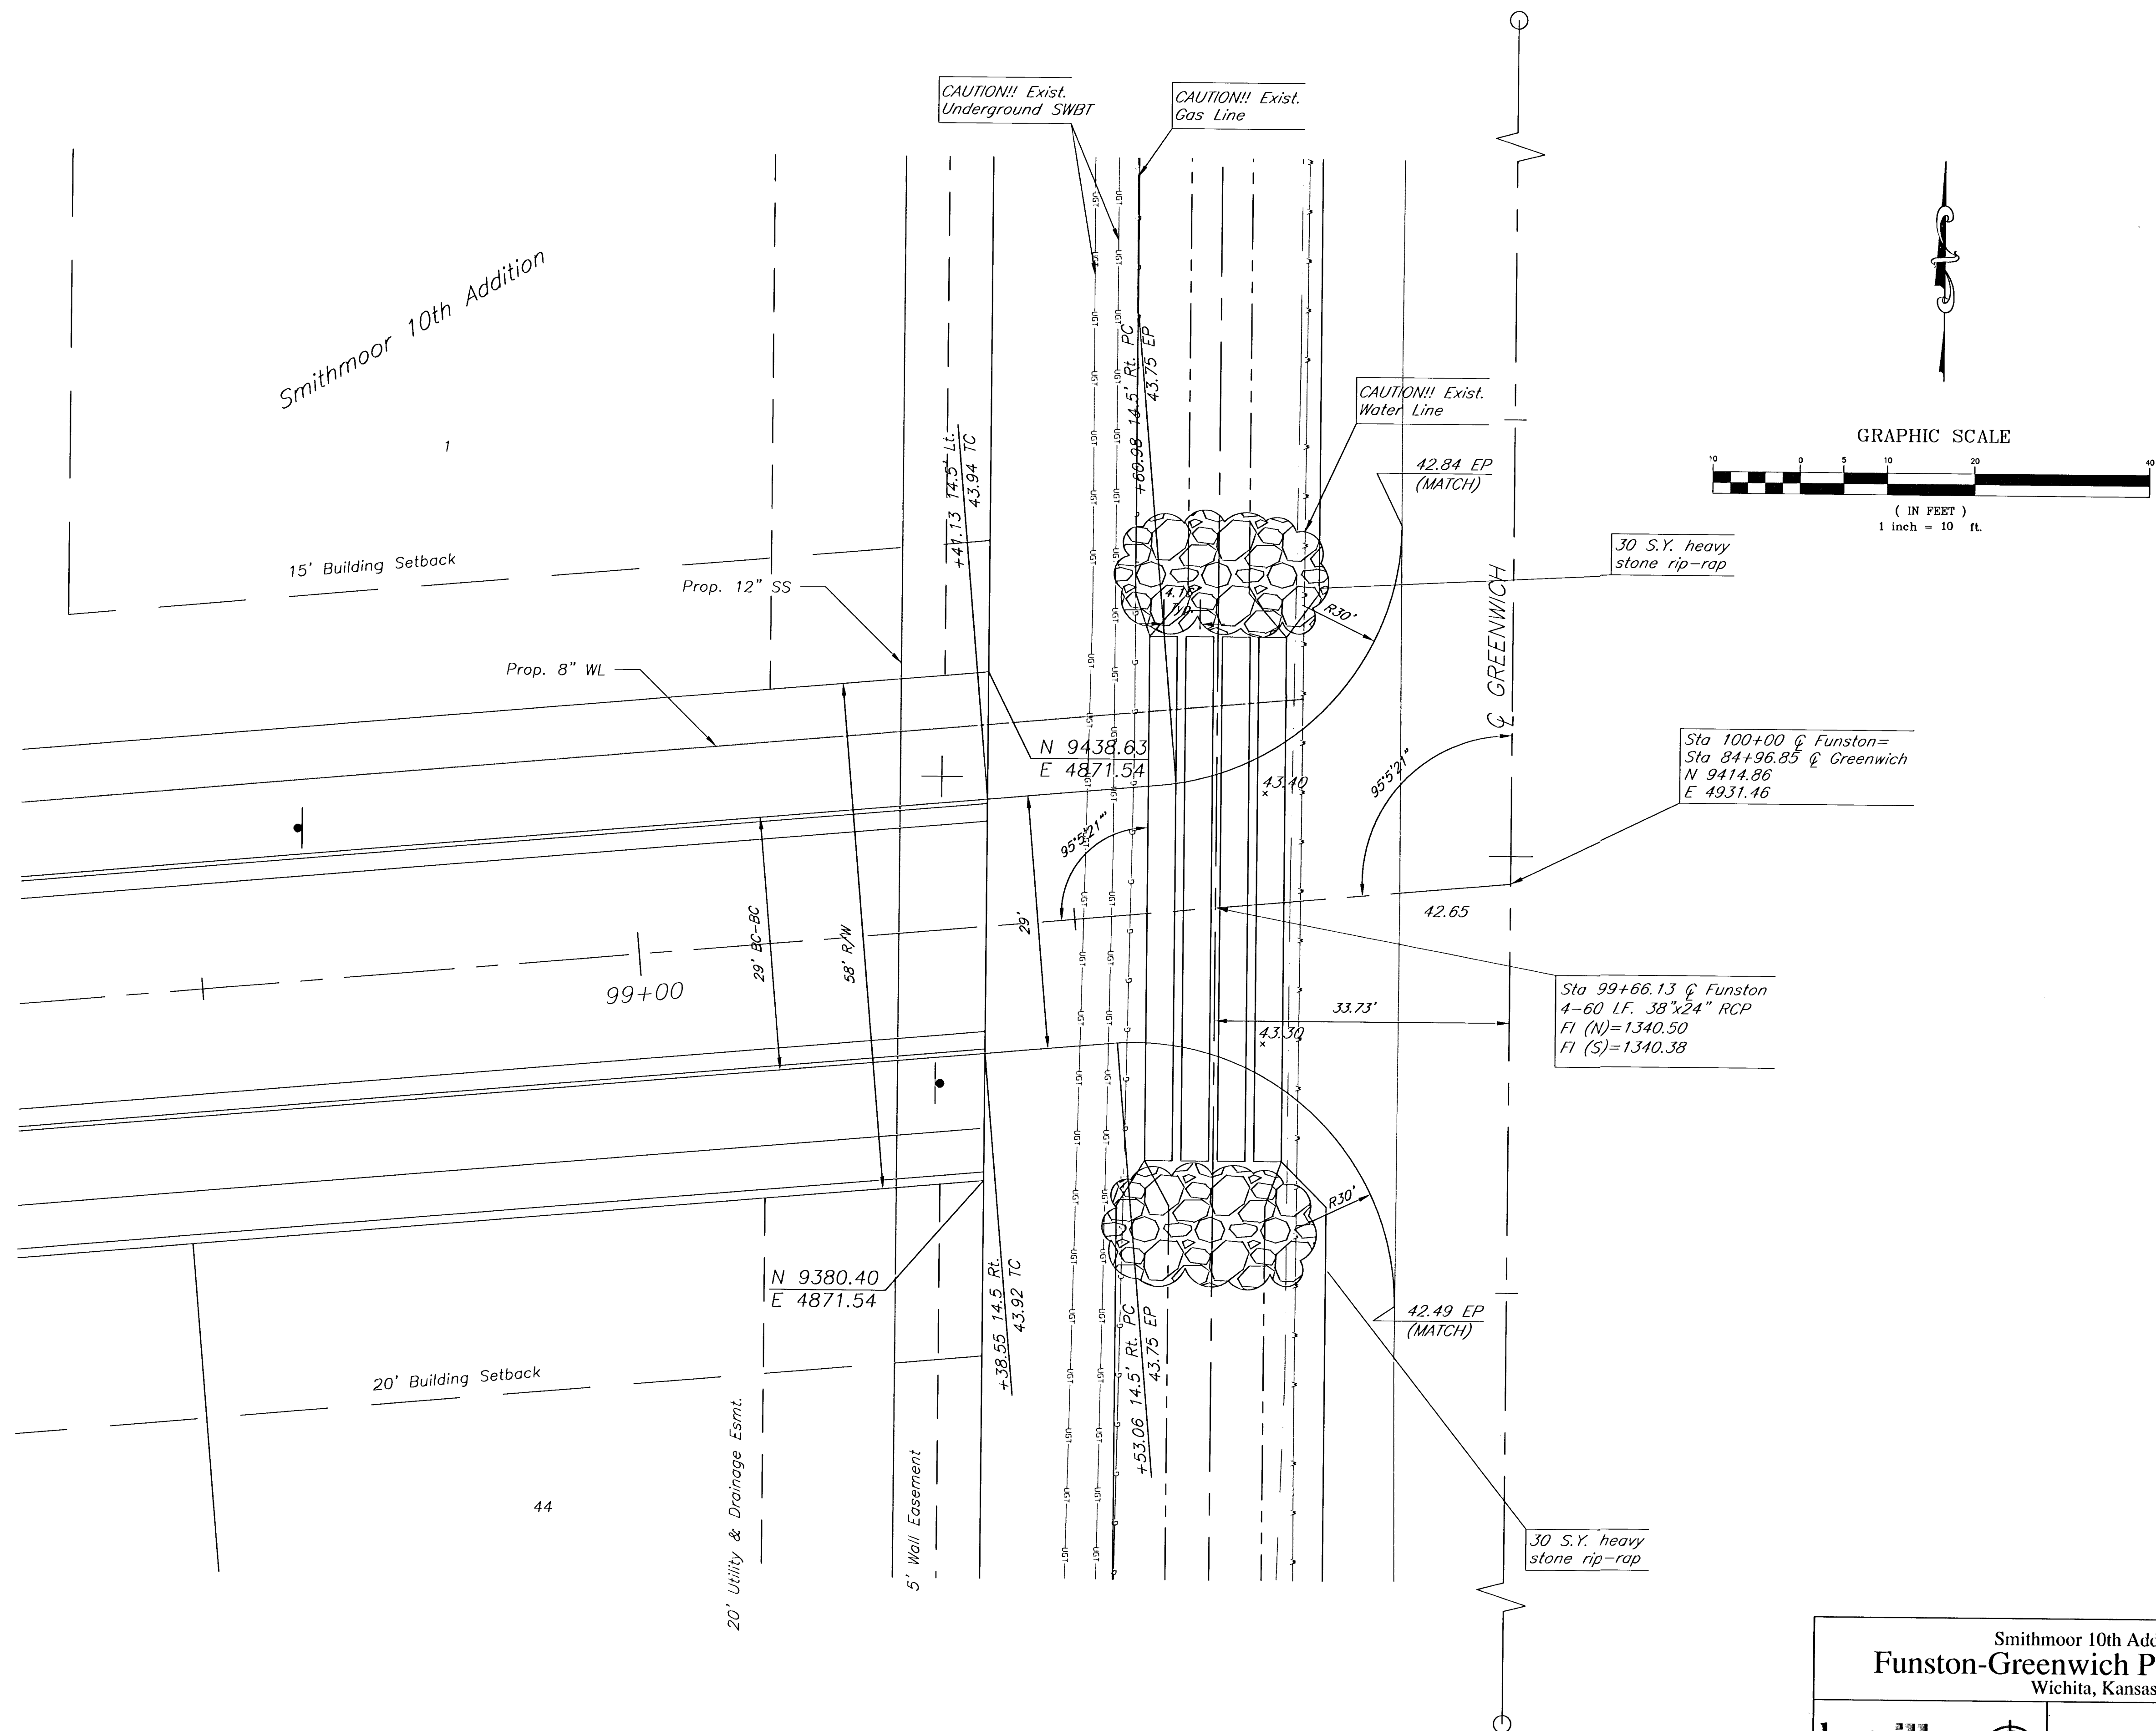

GRAPHIC SCALE

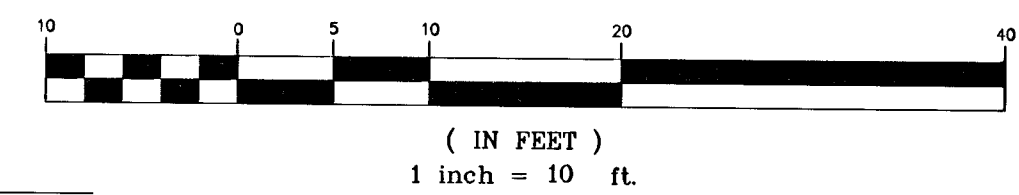

Sta 100+00 @ Funston=
Sta 84+96.85 @ Greenwich
N 9414.86
E 4931.46

Sta 99+66.13 @ Funston=
4-60 LF. 38"x24" RCP
FI (N)=1340.50
FI (S)=1340.38

Smithmoor 10th Addition
Funston-Greenwich Paving Detail
Wichita, Kansas

kemiller
engineering

PROJECT NUMBER 472-83396			
KEM. NO. 01022	FILE FUNST-GREEN-DTL	DATE 6/01	SHEET 6
DESIGN RR	DRAWN RR	REVISED	OF 24

518 S. Market
Wichita, KS 67202

316/264-0242