
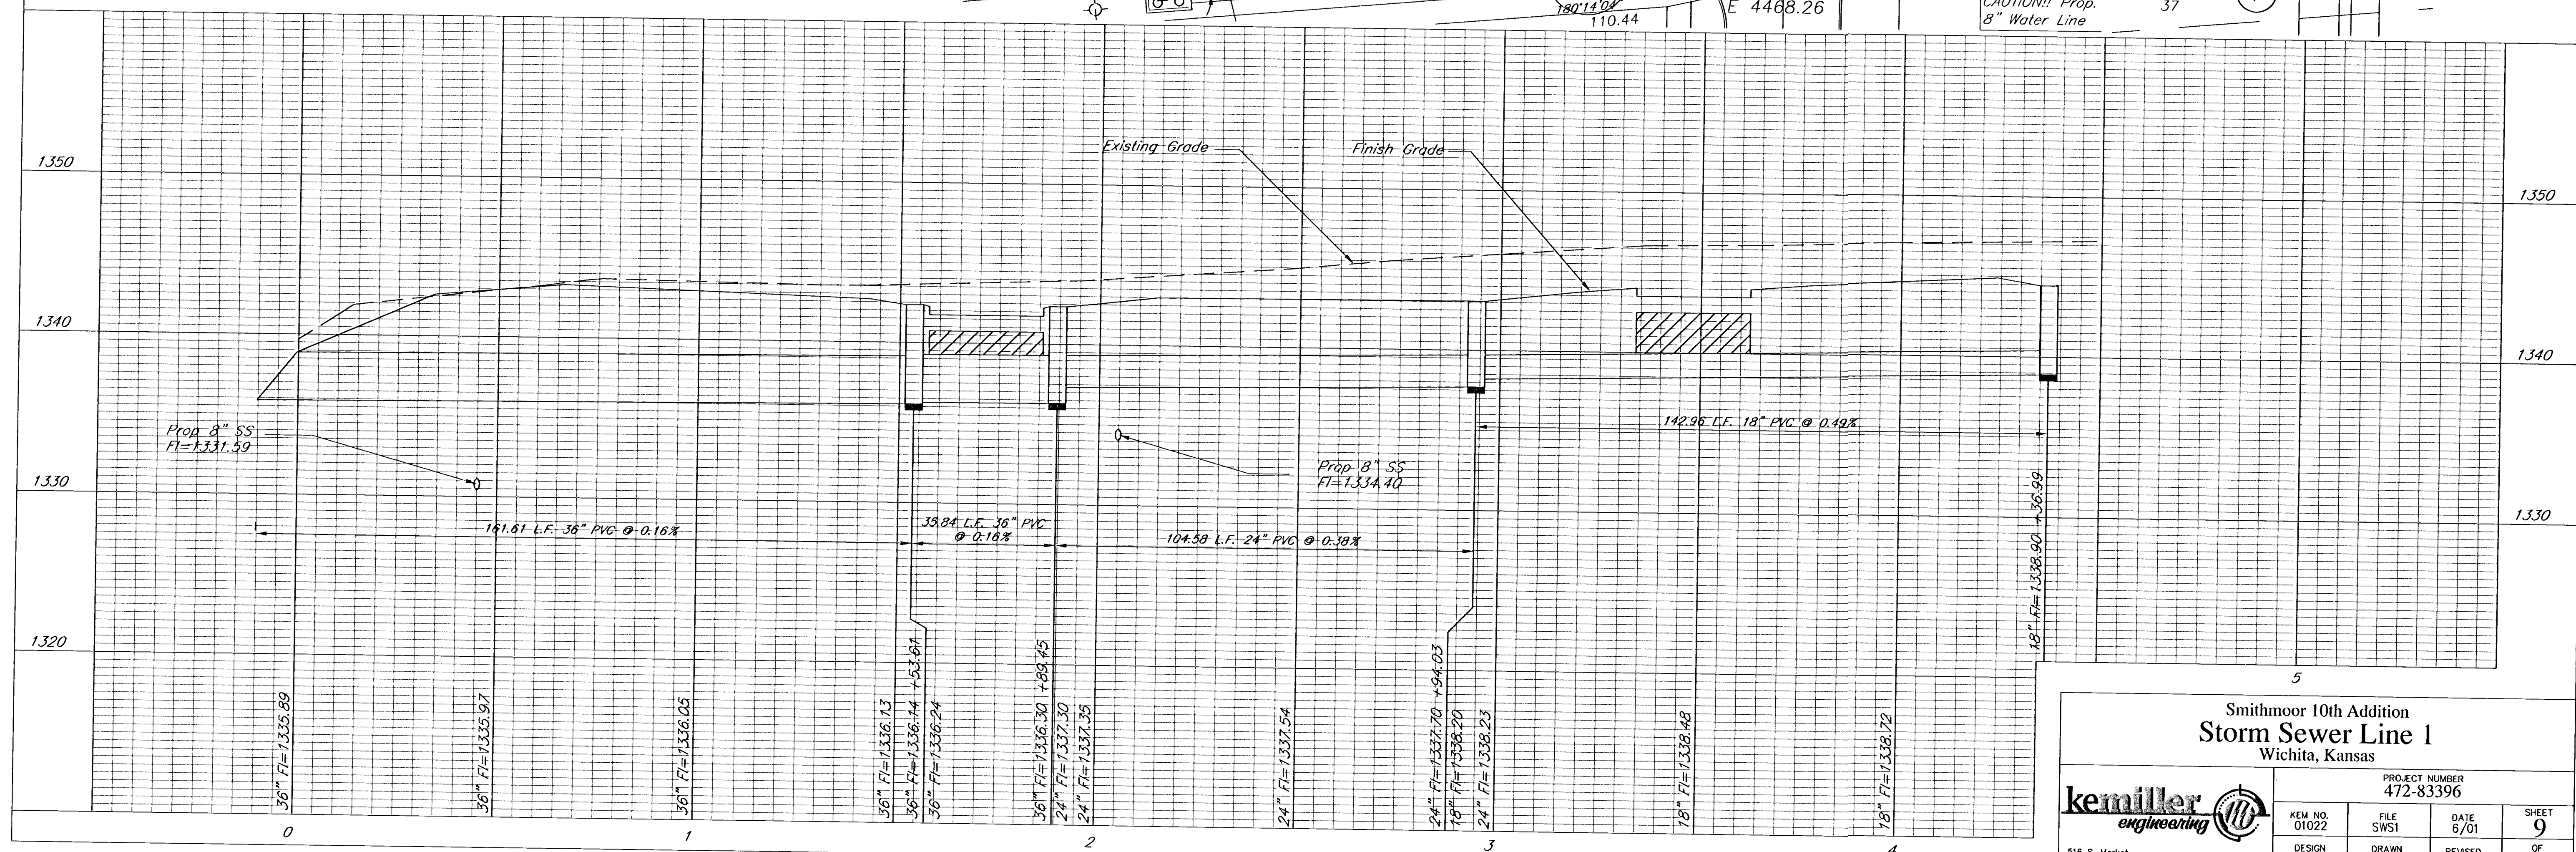


BENCHMARKS:

BM#1 City disc on the SW corner traffic signal
base on the NE corner of the intersection
of Harry St. and Greenwich Rd.
Elev. = 1343.49 USGS

BM#2 "□" cut on the SW corner of the N. Headwall at the east end of pond on the W. side of Greenwich Rd., approx. 1000' S. of Harry St. Elev. = 1341.87 USGS

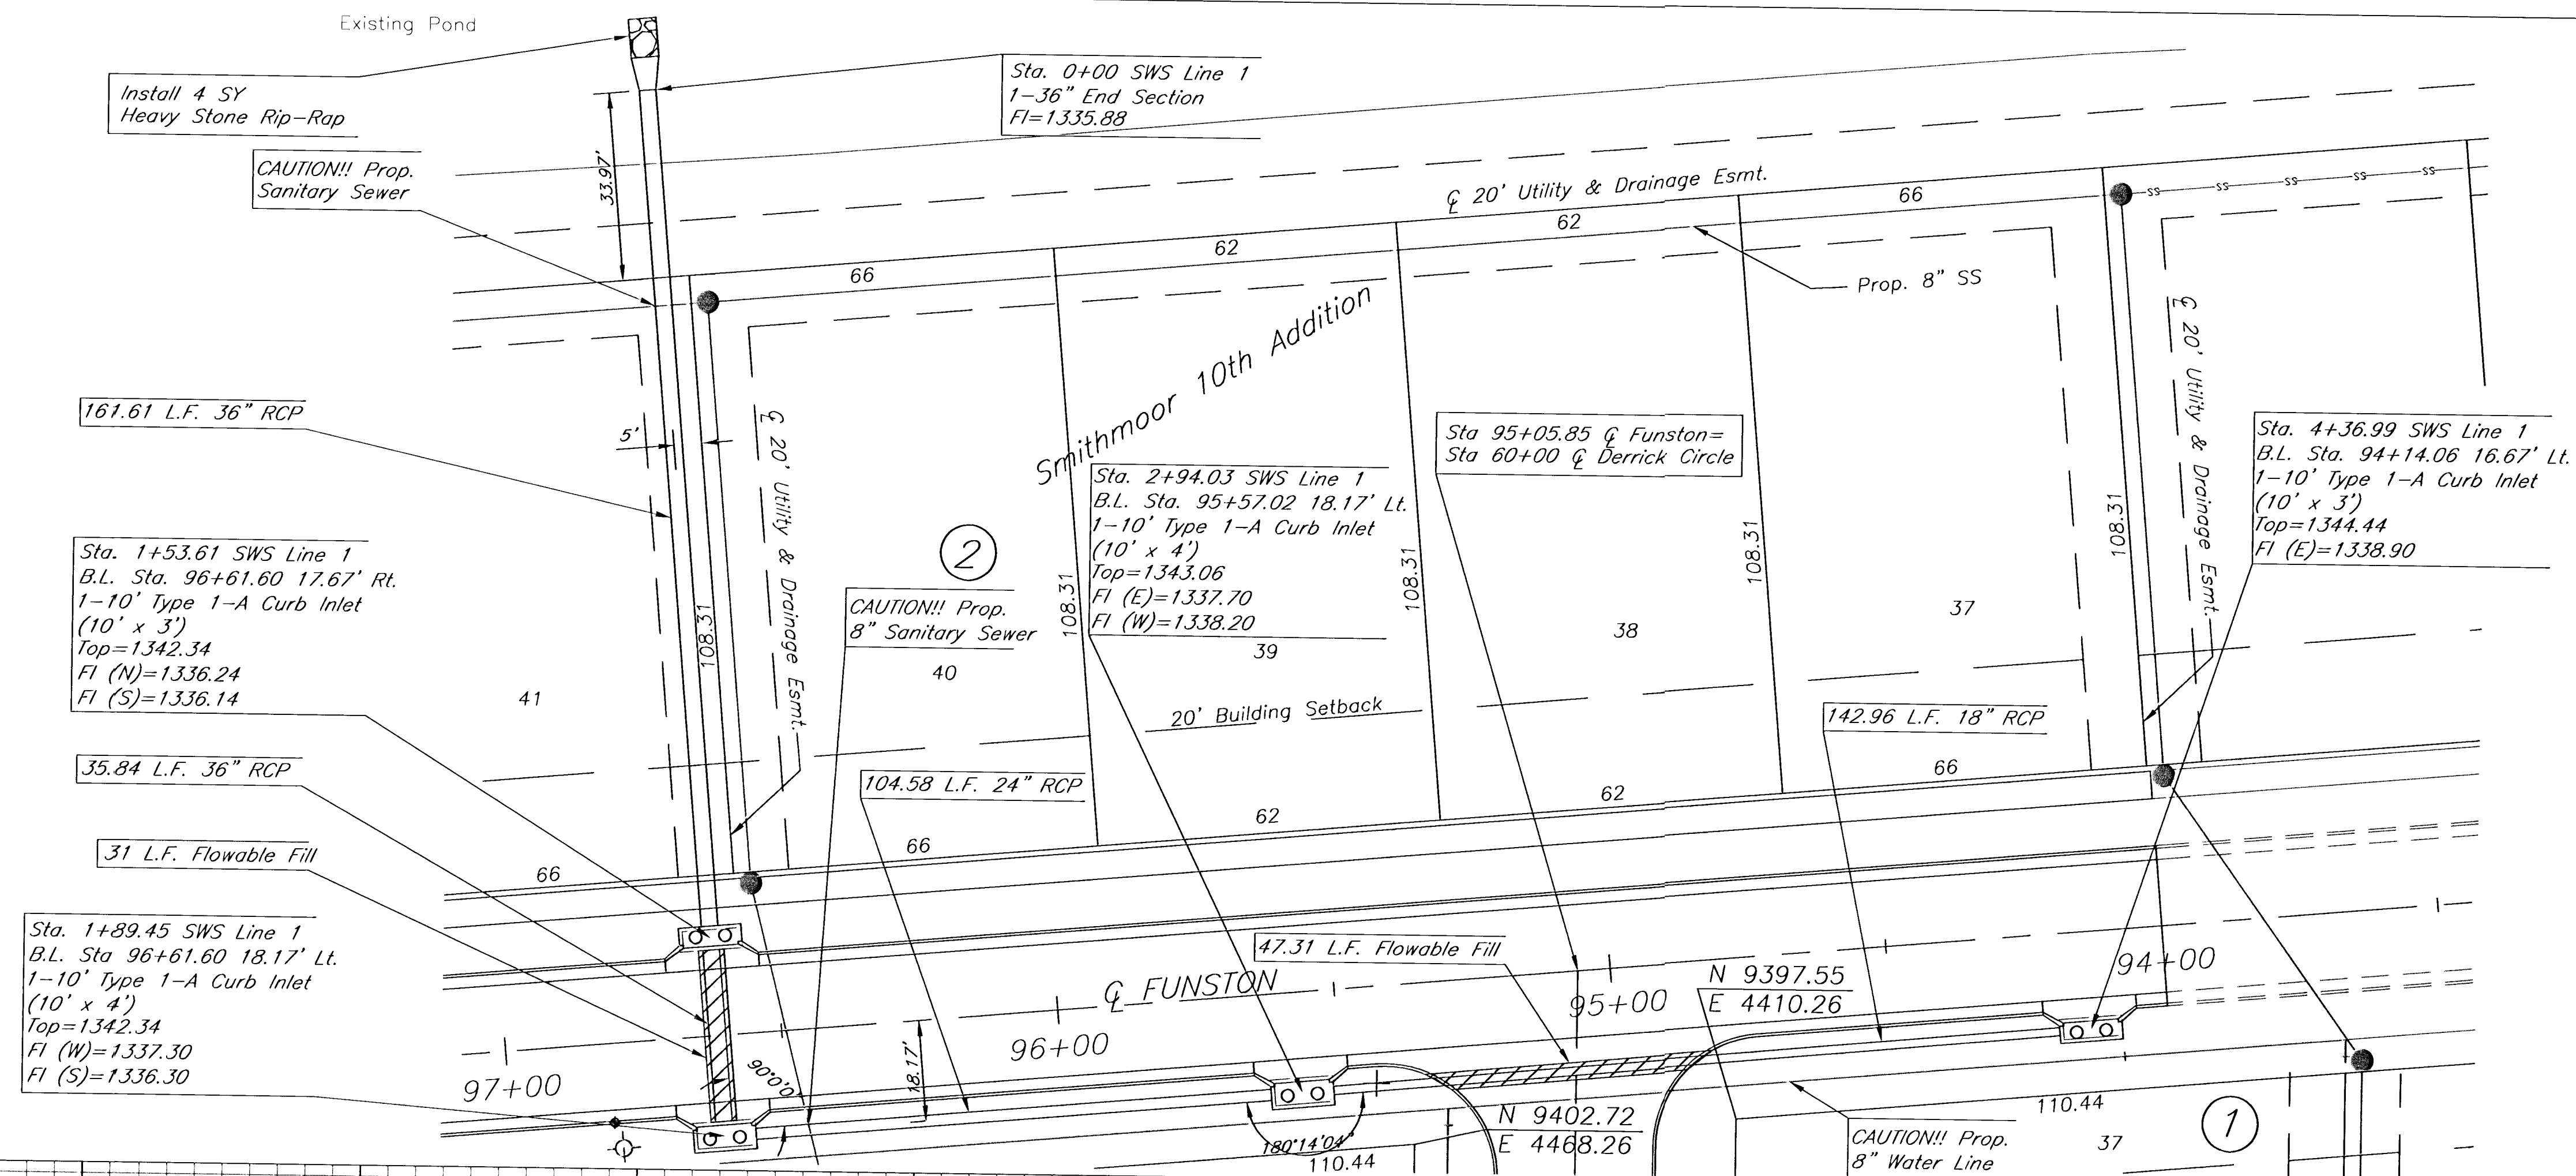

516 S. Market,
Wichita, KS 67202

Smithmoor 10th Addition
Storm Sewer Line 1
Wichita, Kansas

PROJECT NUMBER
472-83396

KEM NO.
01022

DATE
6/6

REVIS
7/0

DESIGN RR	
--------------	--

REVIS
7/0

SHEET
9
OF
24