


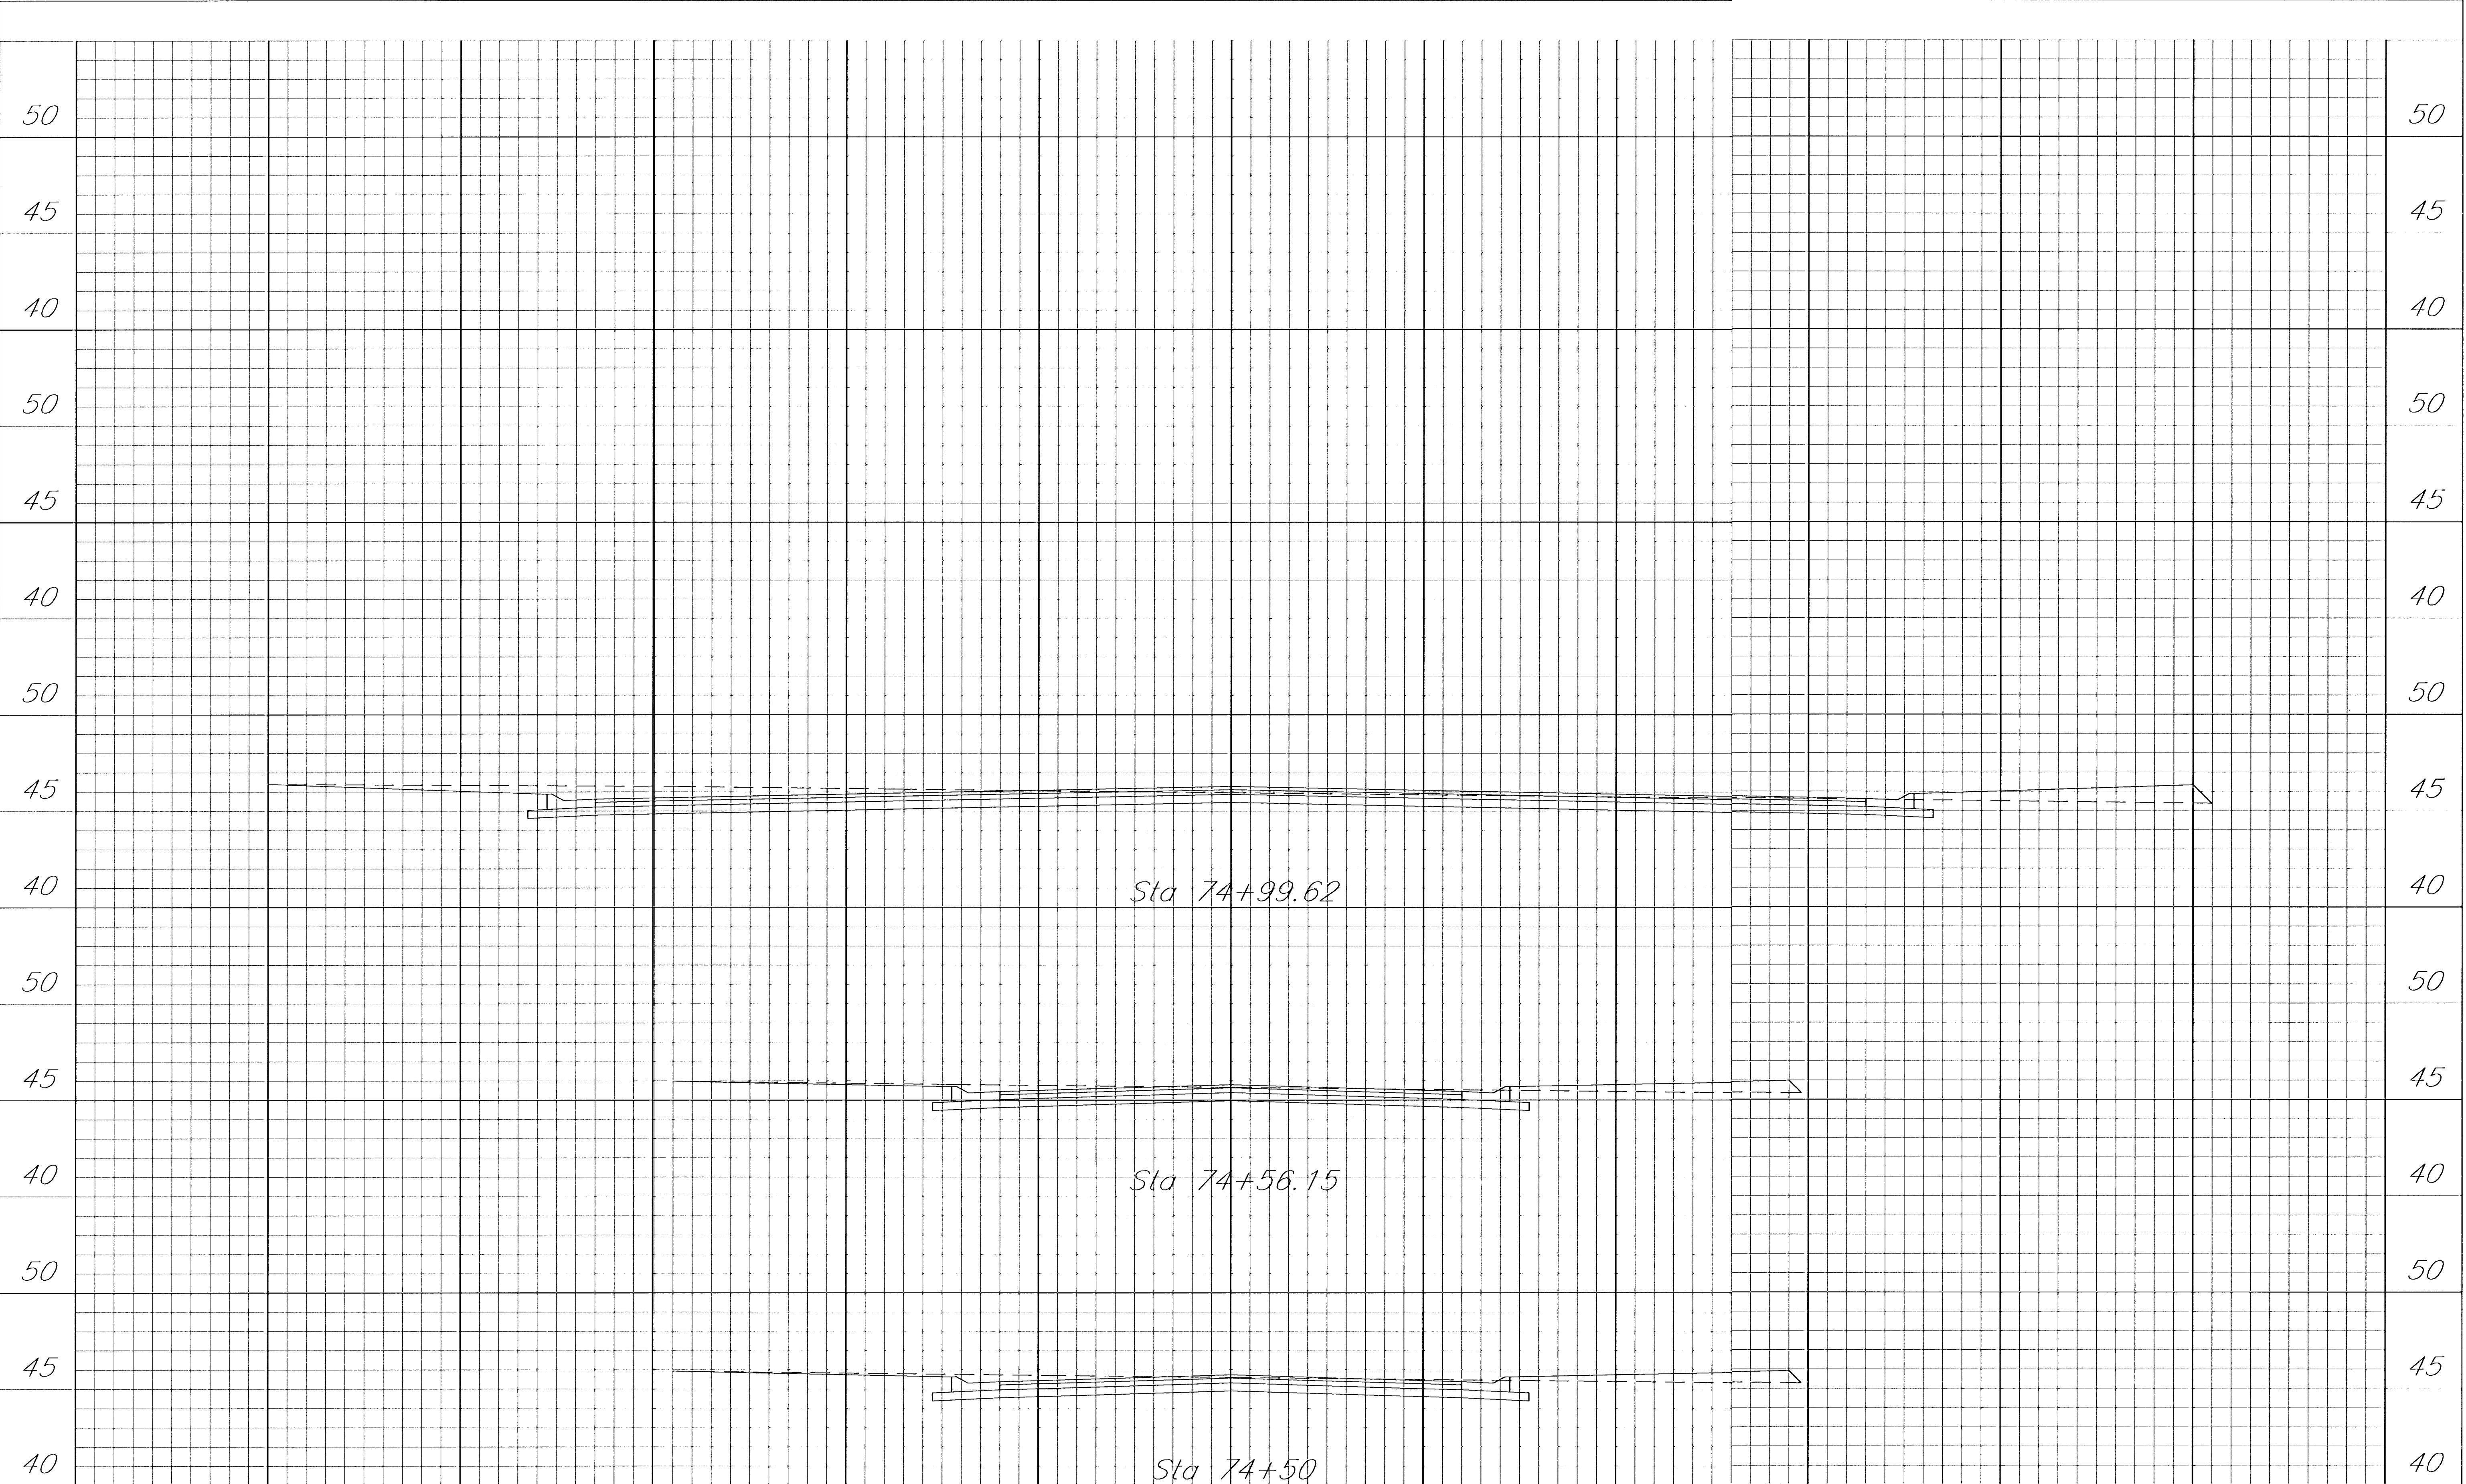

Smithmoor 10th Addition
Sta 74+50 to 74+99.62 Justin Circle
Wichita, Kansas

PROJECT NUMBER 472 83396			
KEM NO. 01022	FILE XSECTIONS	DATE 6/01	SHEET 21
DESIGN RR	DRAWN TR	REVISED	OF 24

516 S. Market,
Wichita, KS 67202

318/284-0242