



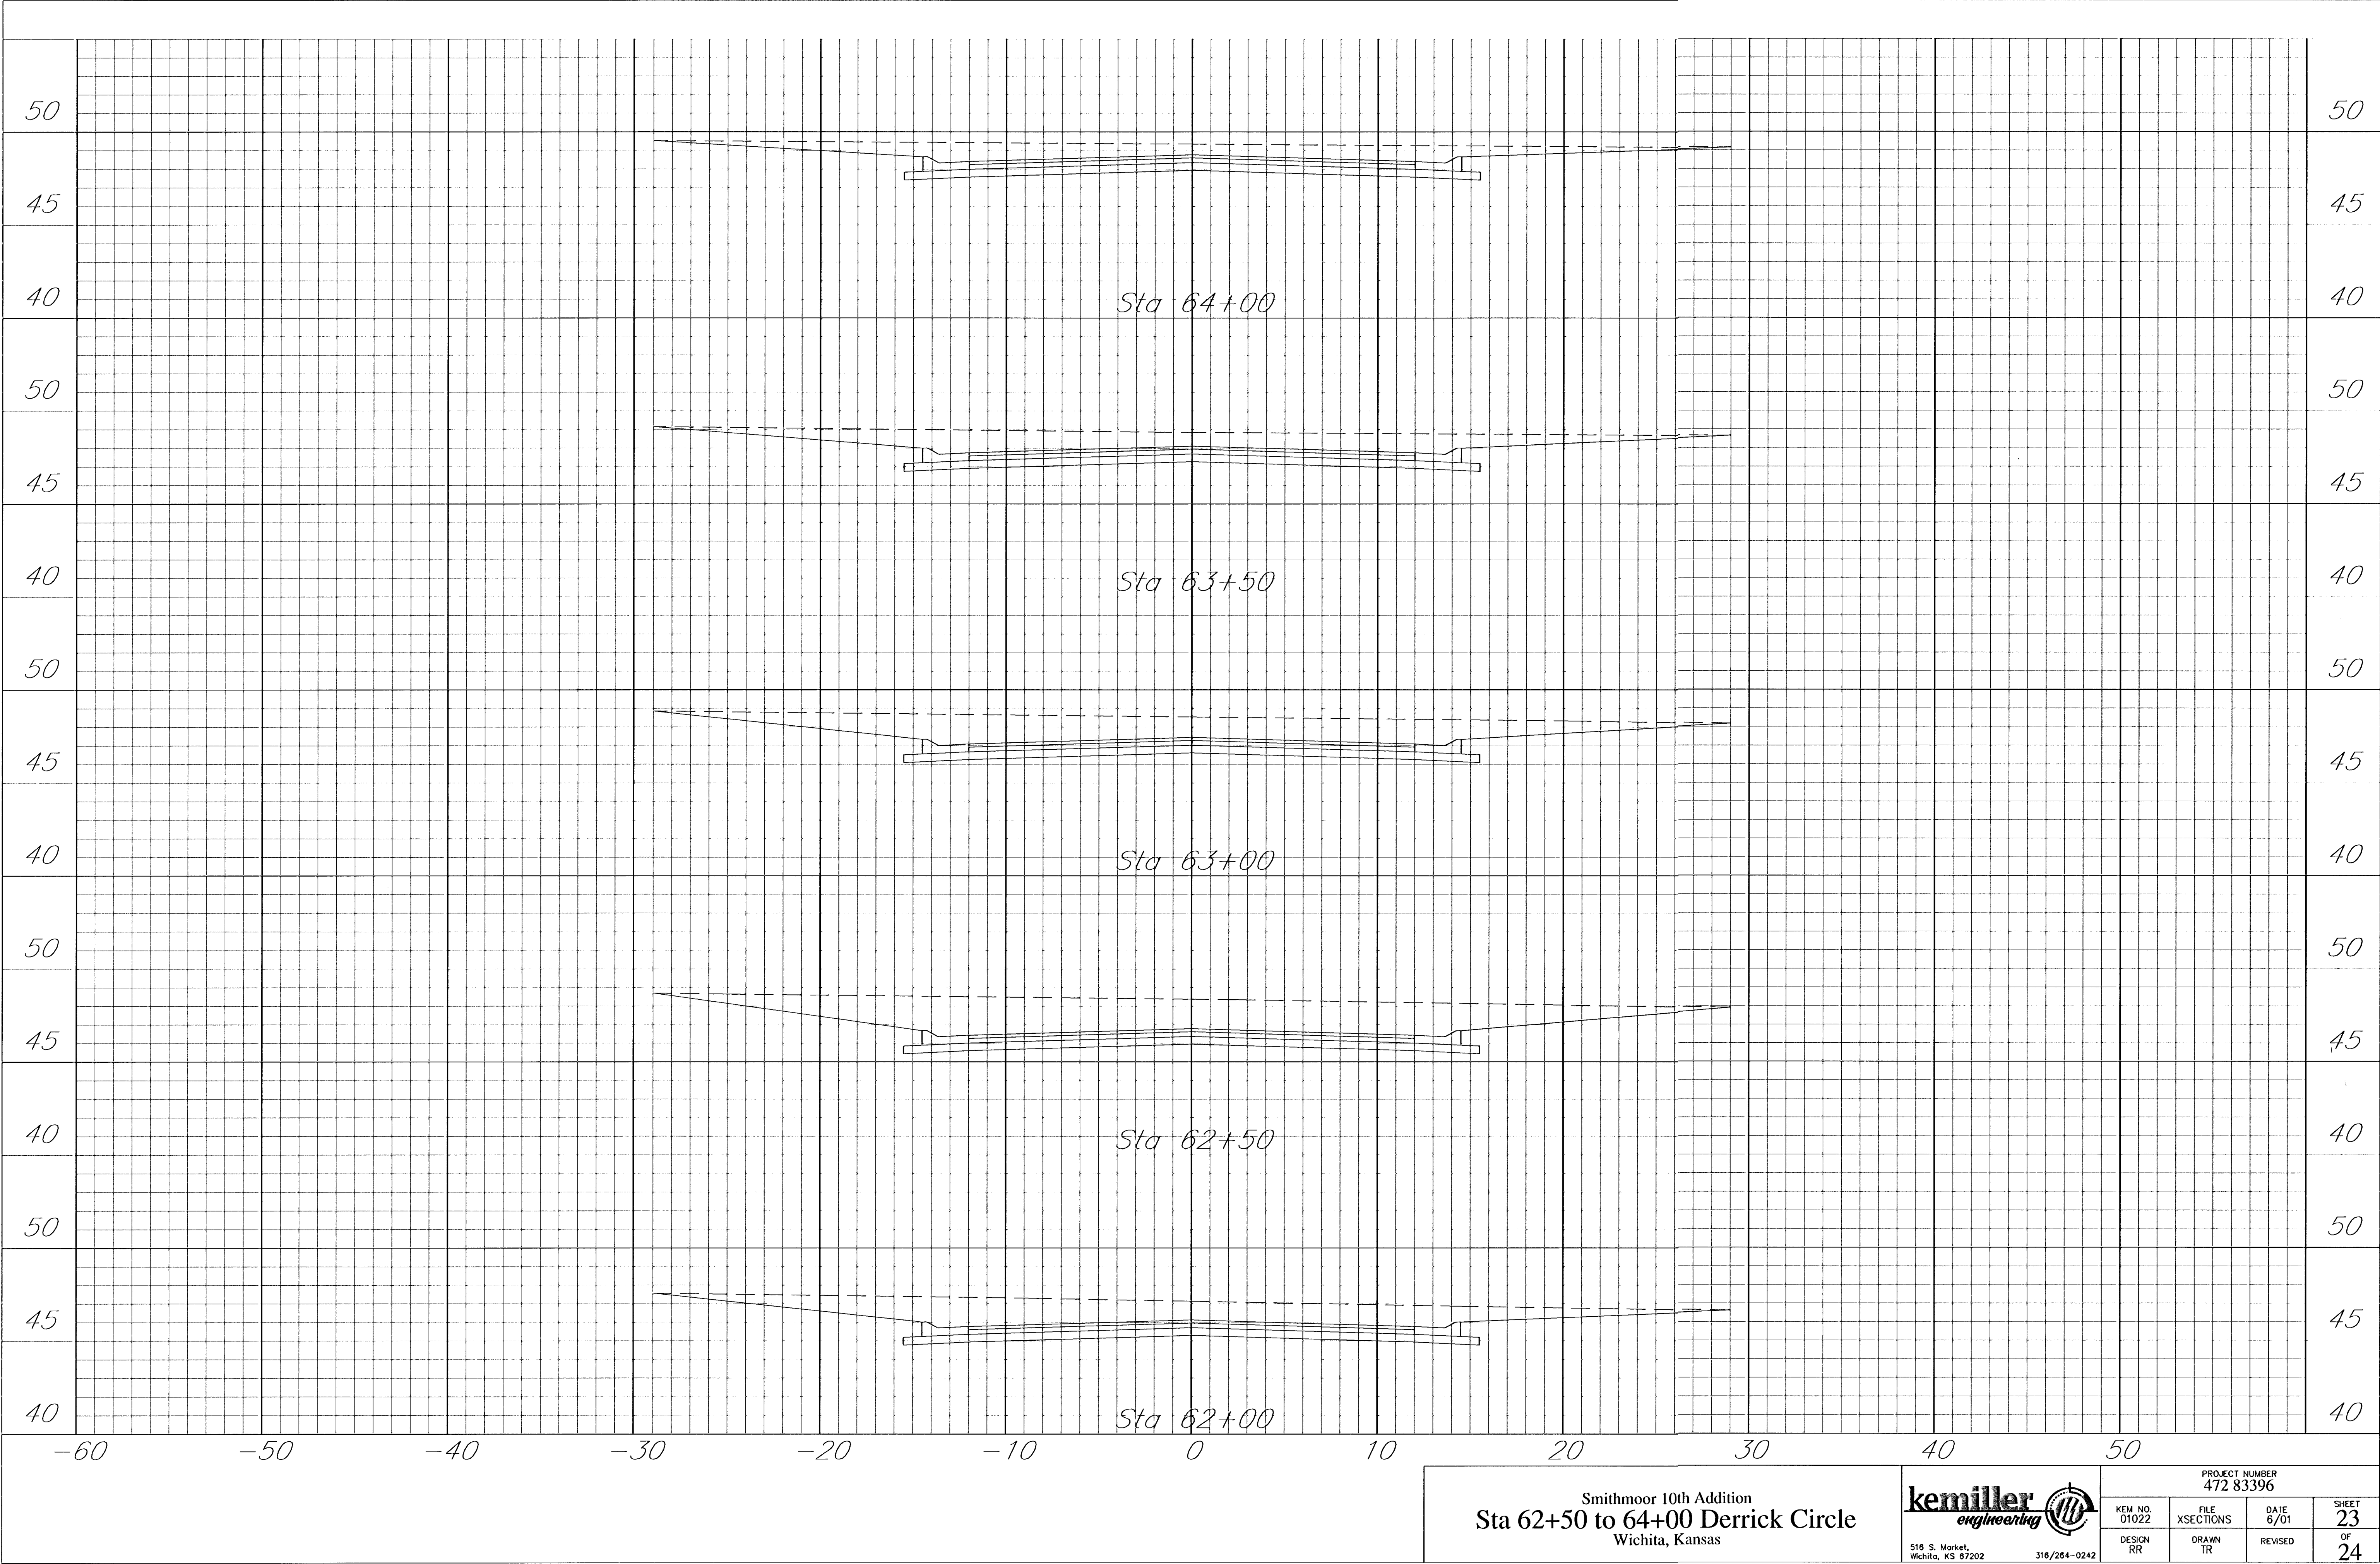

Smithmoor 10th Addition
Sta 62+50 to 64+00 Derrick Circle
Wichita, Kansas

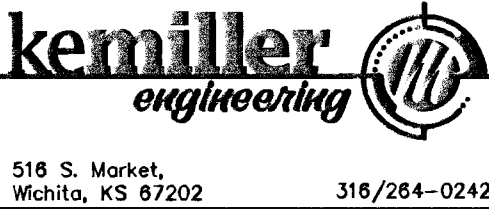

PROJECT NUMBER 472 83396			
KEM NO. 01022	FILE XSECTIONS	DATE 6/01	SHEET 23
DESIGN RR	DRAWN TR	REVISED	OF 24