


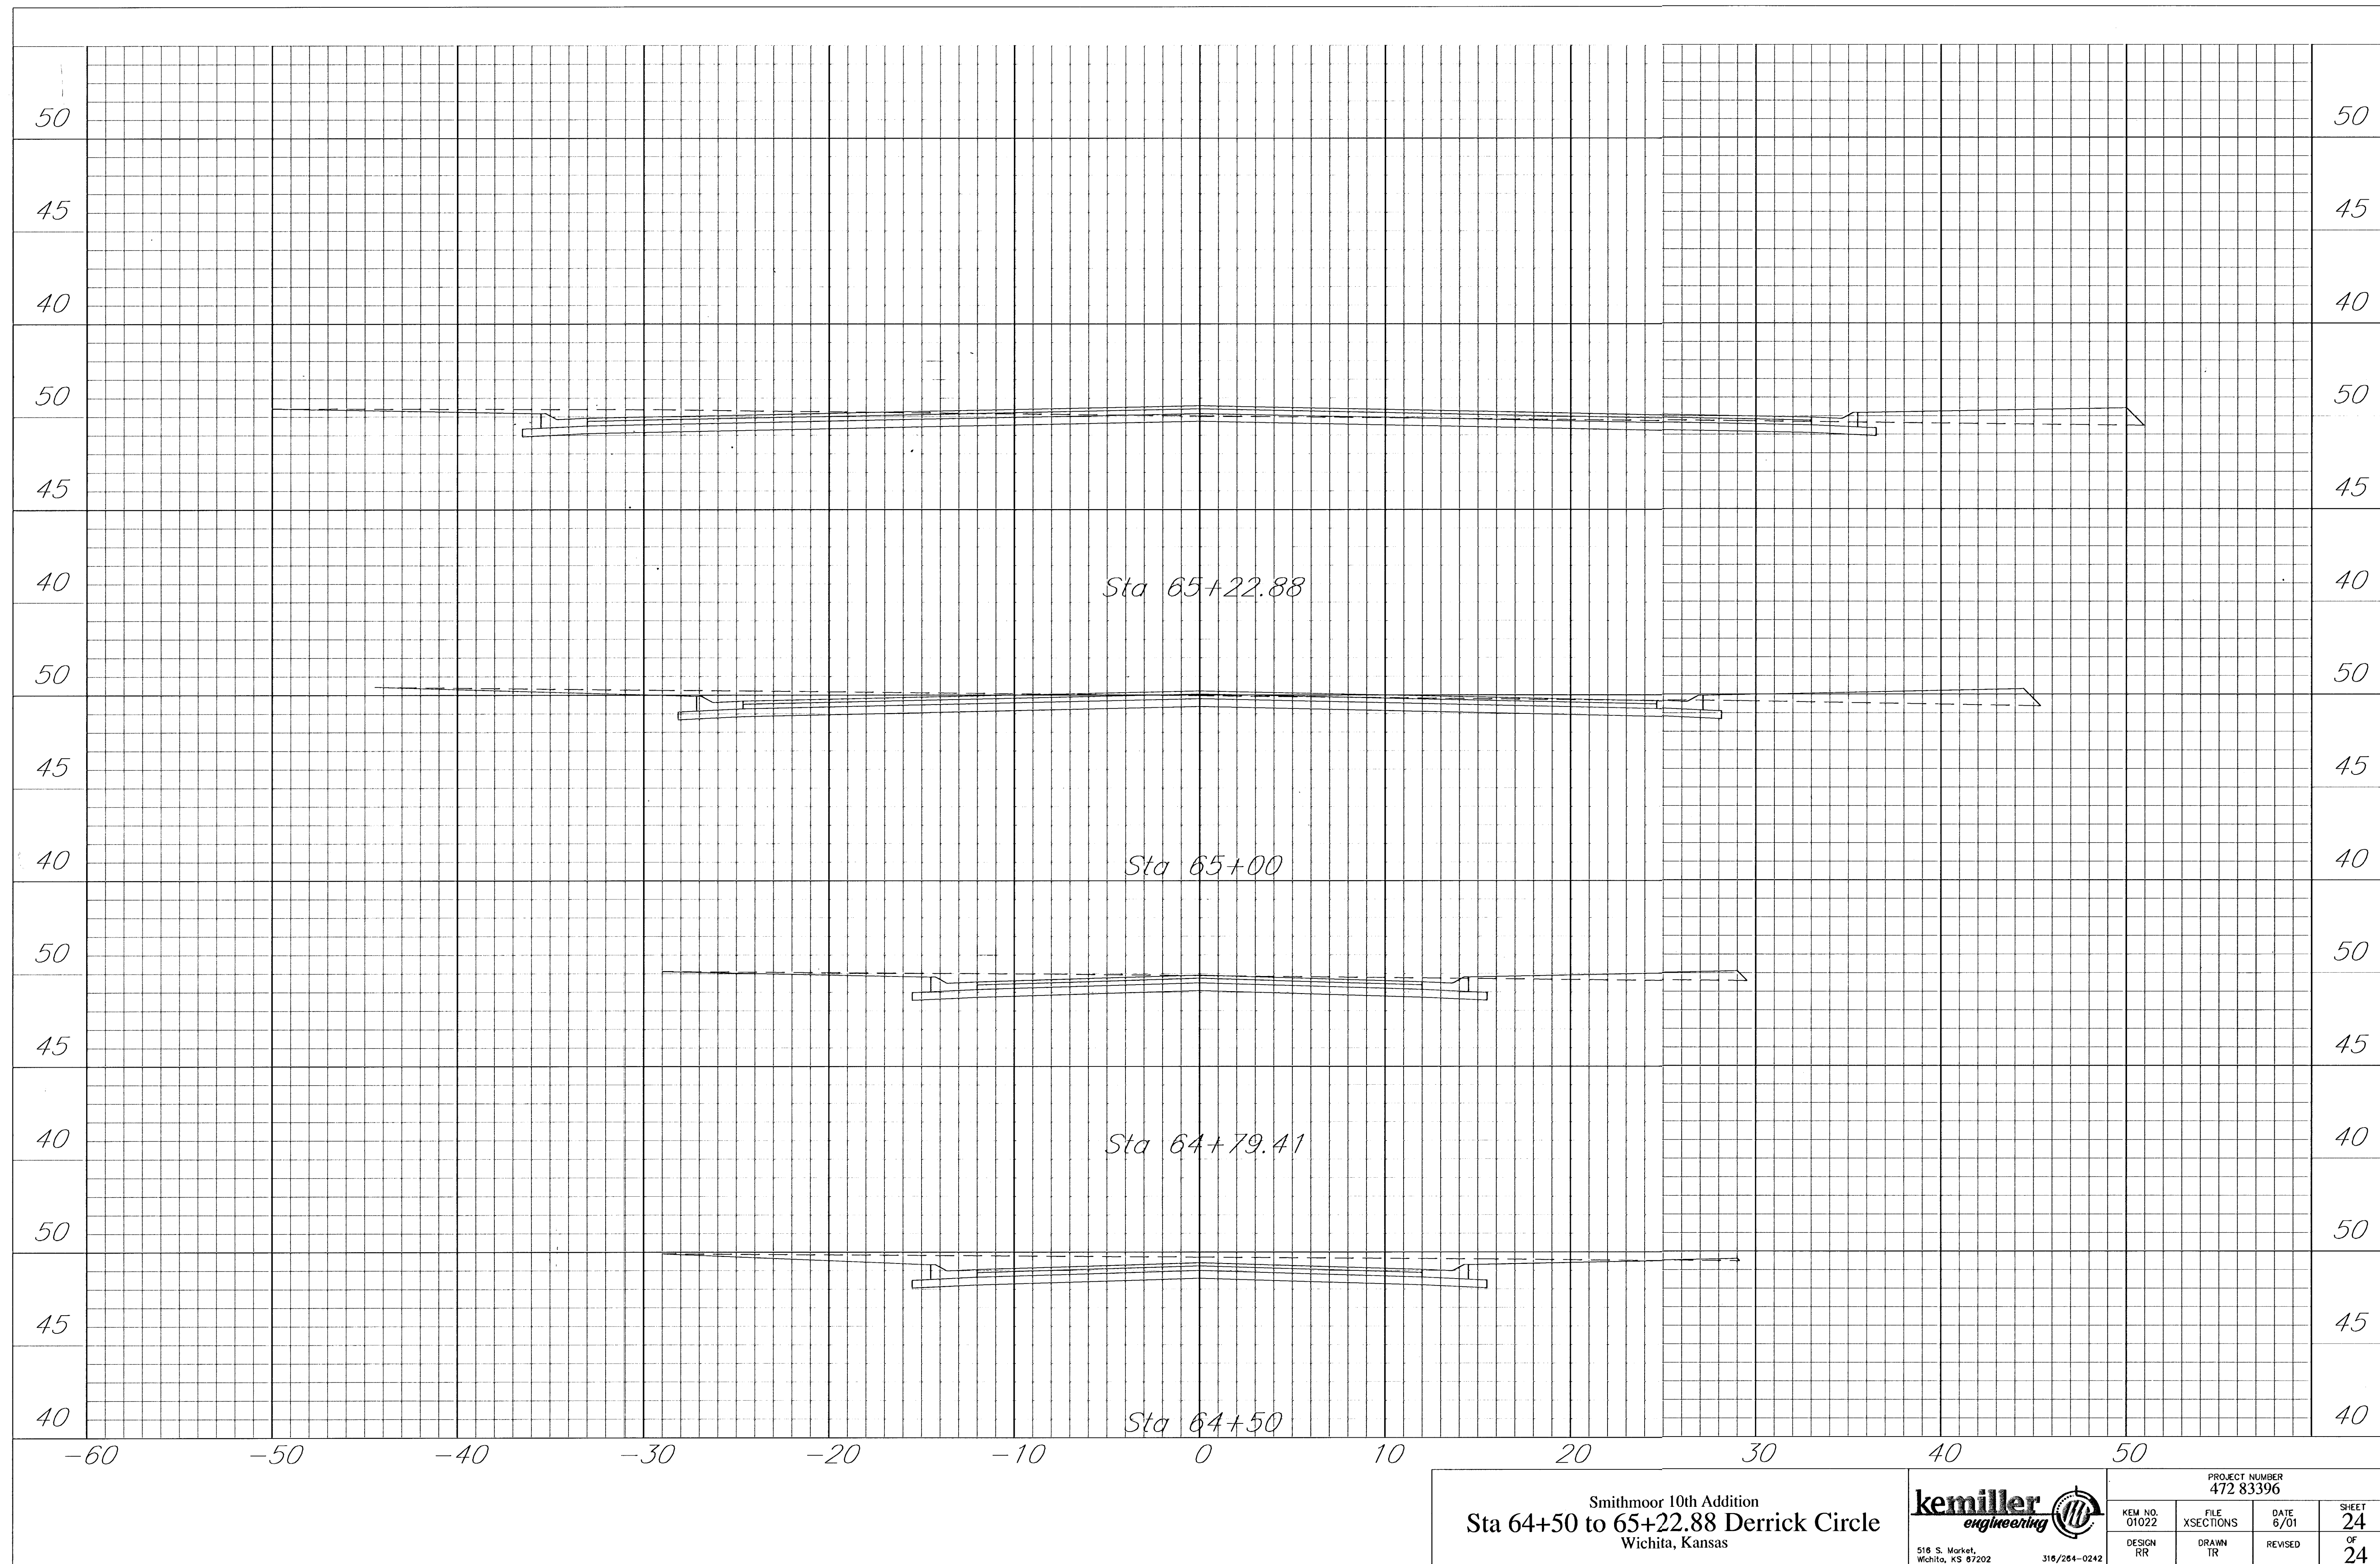

Smithmoor 10th Addition
Sta 64+50 to 65+22.88 Derrick Circle
Wichita, Kansas

kemiller
engineering

516 S. Market,
Wichita, KS 67202

316/264-0242

PROJECT NUMBER 472 83396			
KEM NO. 01022	FILE XSECTIONS	DATE 6/01	SHEET 24
DESIGN RR	DRAWN TR	REVISED	OF 24