



BENCHMARKS:
City of Wichita Benchmark
Disk 32.6' N and 24.5' E
of Intersection of 135th St. W.
and Central. 39.5' NE of Iron at
Section Corner.
Elev. = 159.50 (City Datum)

"□" Cut Rear Center of Inlet Top
Adjacent to SE Corner, Lot 19,
Block C, Highland Springs 2nd
Addition.
Elev. = 175.35 (City Datum)

"□" Cut Top of Curb Adjacent to
SE Corner, Lot 21, Block D,
Highland Springs 2nd Addition.
Elev. = 176.54 (City Datum)

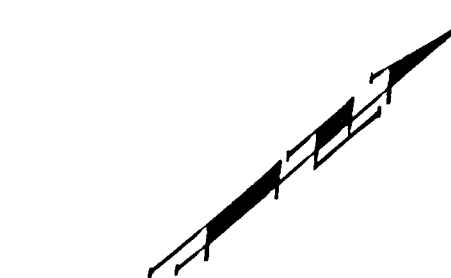

Scale: 1" = 20'
• = Iron

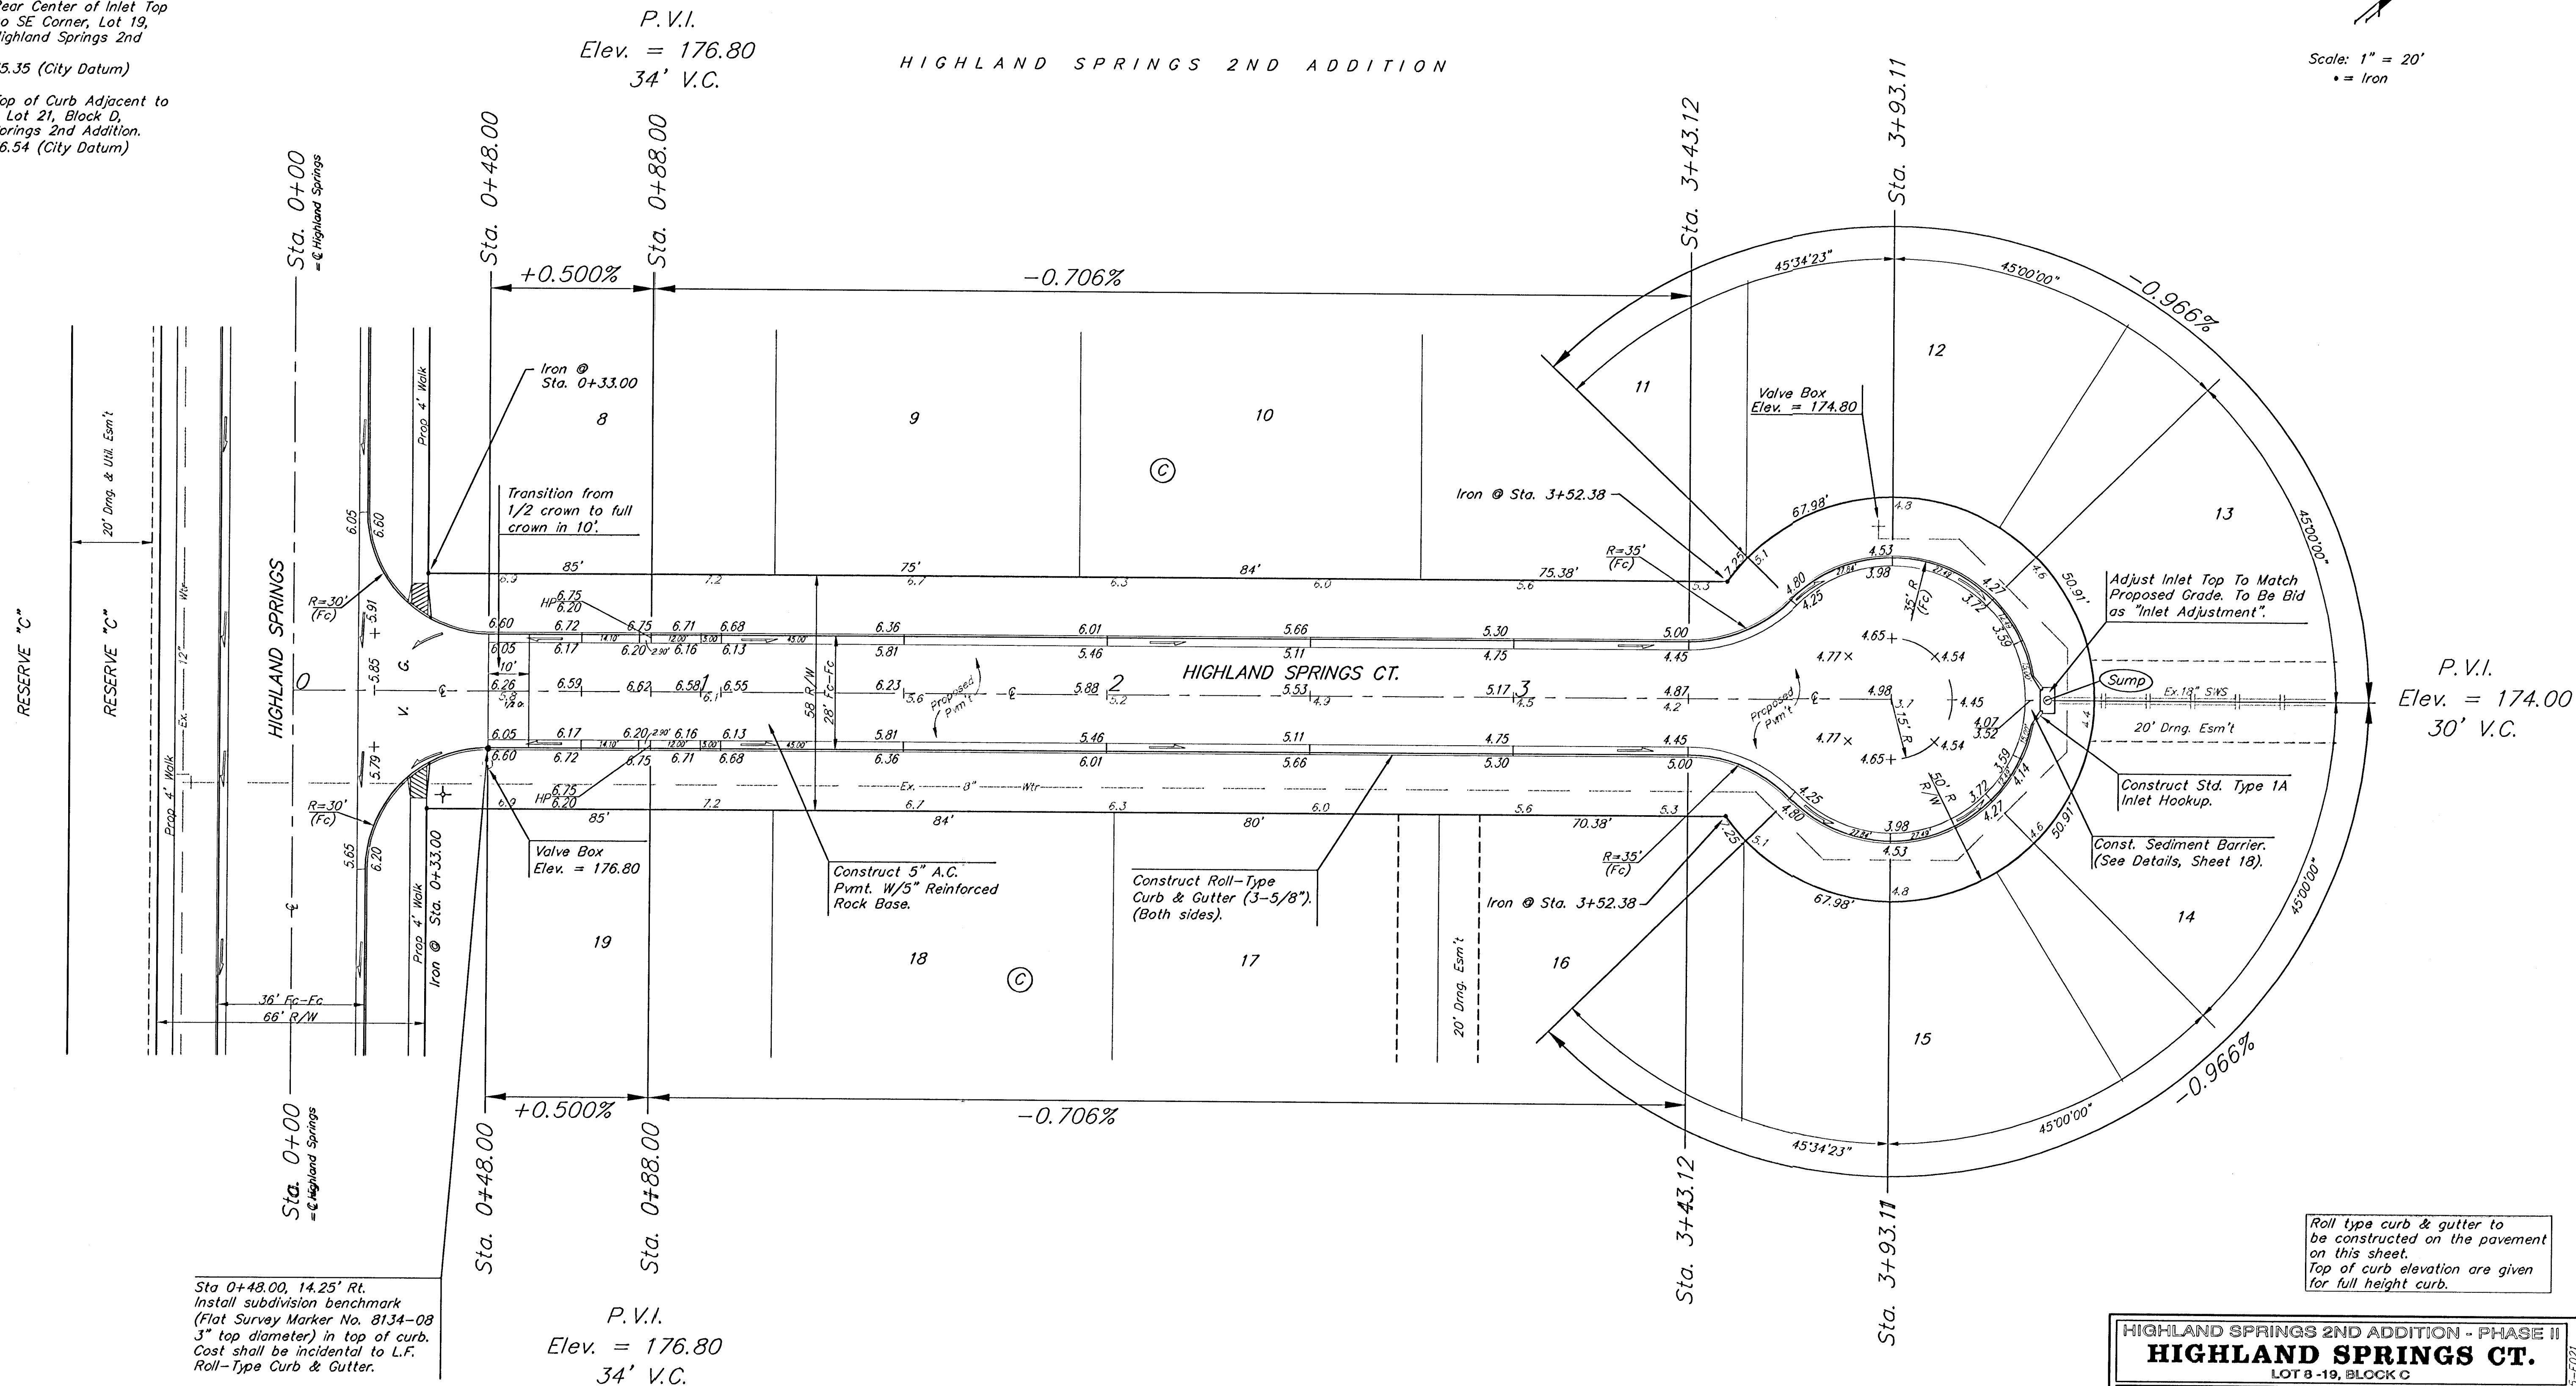

Sta. 0+48.00, 14.25' Rt.
Install subdivision benchmark
(Flat Survey Marker No. 8134-08
3" top diameter) in top of curb.
Cost shall be incidental to L.F.
Roll-Type Curb & Gutter.

P.V.I.
Elev. = 176.80
34' V.C.

Roll type curb & gutter to
be constructed on the pavement
on this sheet.
Top of curb elevation are given
for full height curb.

HIGHLAND SPRINGS 2ND ADDITION - PHASE II			
HIGHLAND SPRINGS CT.			
LOT 8-19, BLOCK C			
BAUGHMAN COMPANY P.A.			
ENGINEERING, SURVEYING, & PLANNING			
315-282-7271 • 315 ELLIS • WICHITA, KANSAS 67211			
PROJECT NUMBER			
472-83143			
DESIGN	DRAWN	APPROVED	DATE
BP/TMG	GKX		2-13-02
SCALE			Noted
SHEET			10
OF			32