



Scale: 1" = 20'

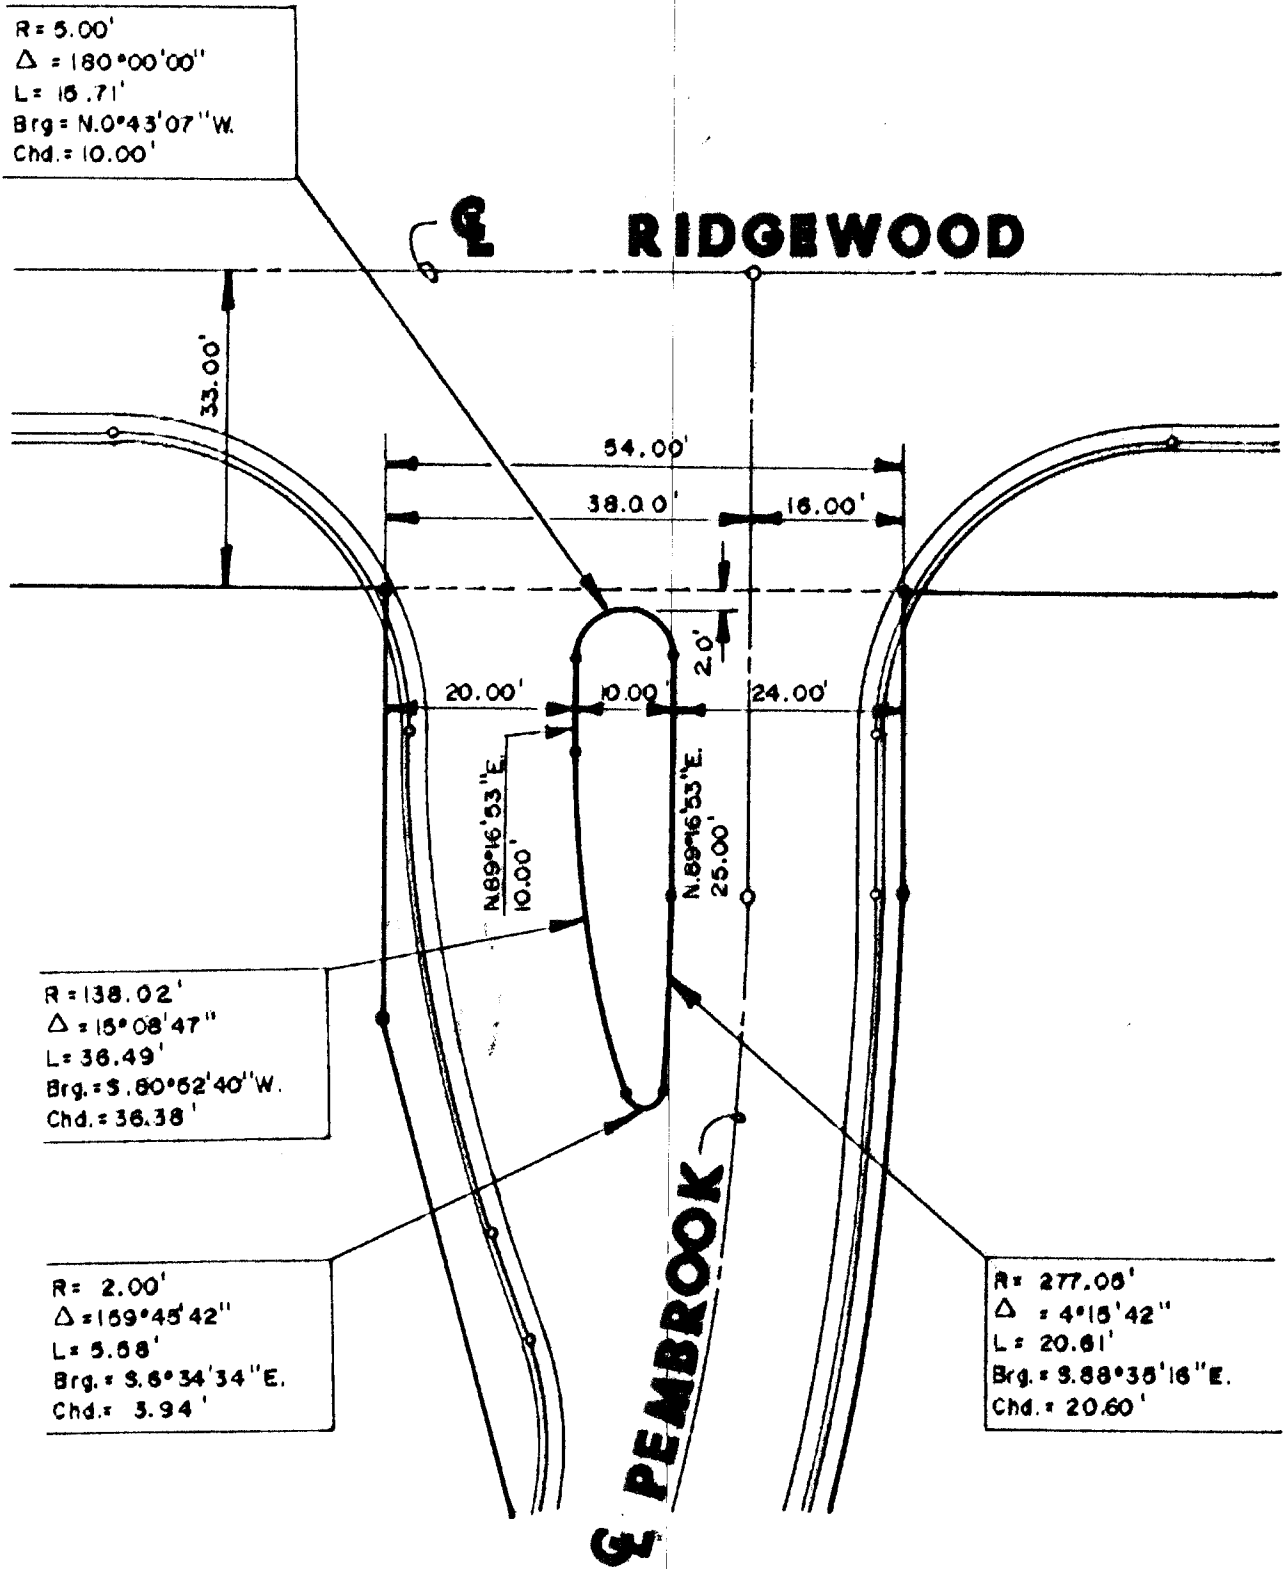

RESERVE "B" DETAIL

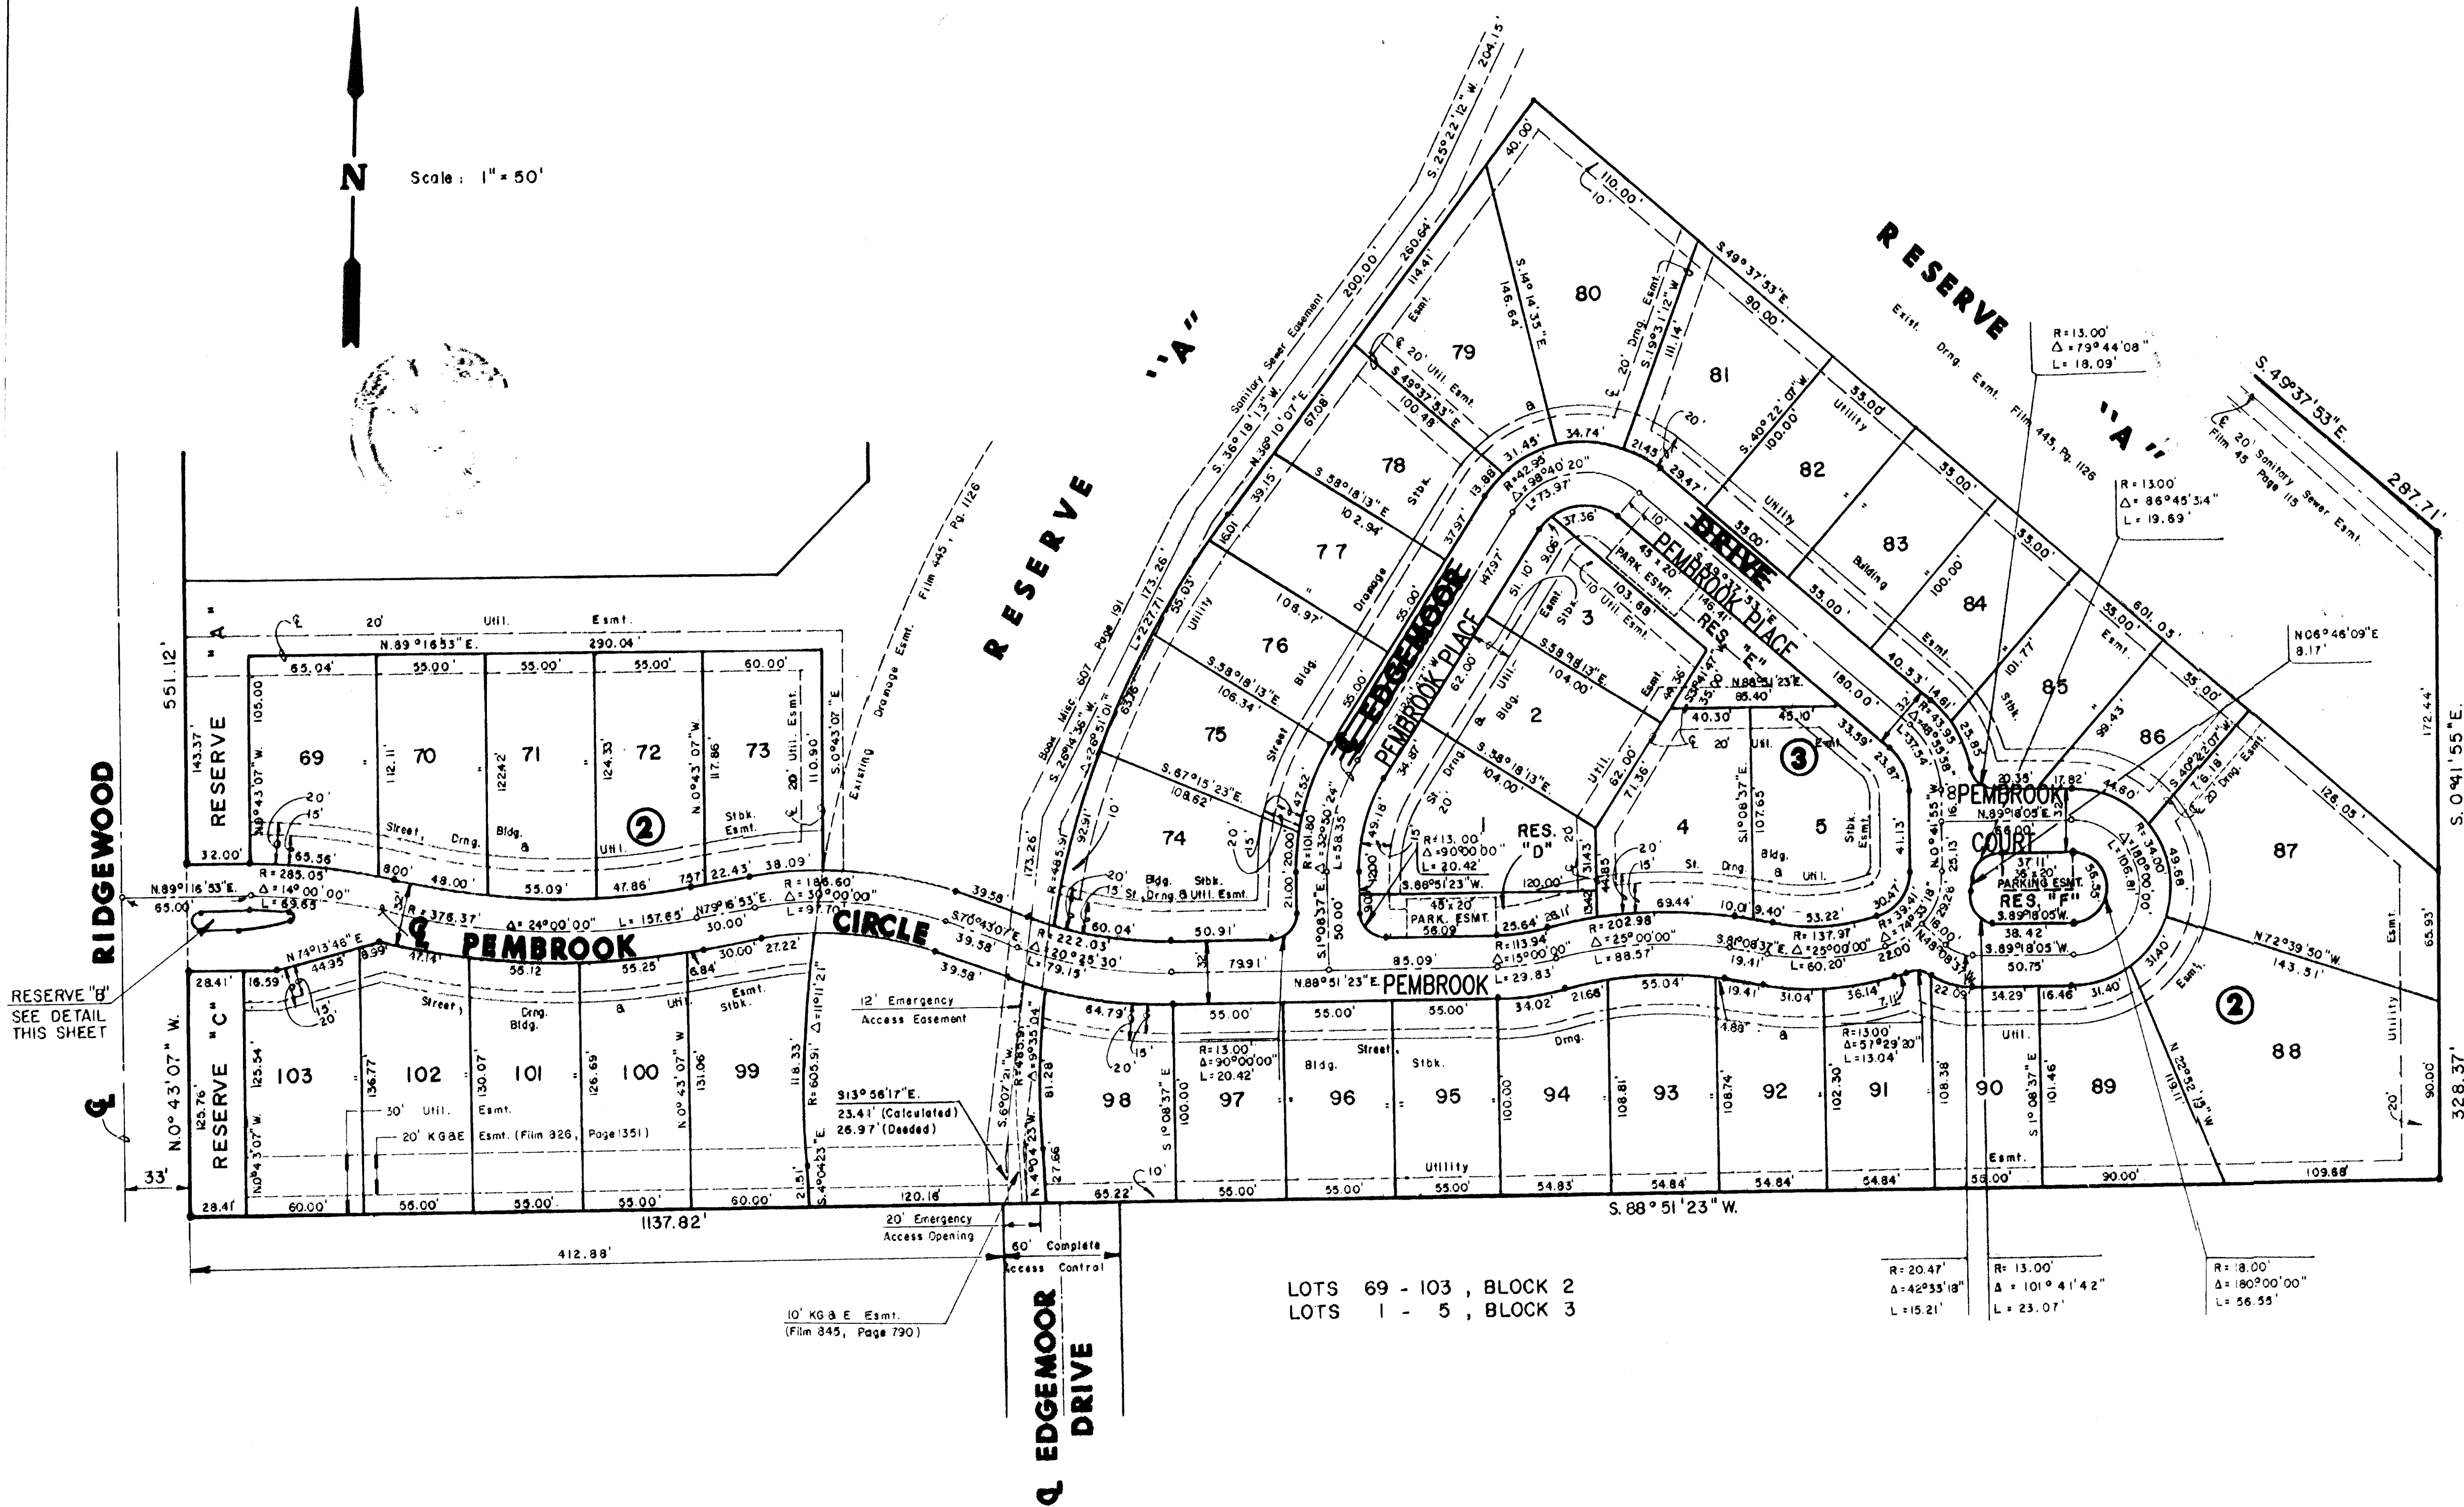

LOTS 69 - 103 , BLOCK 2
LOTS 1 - 5 , BLOCK 3

THE COURTS II

PLAT



Professional Engineering Consultants, P.A.
303 S. TOPEKA • WICHITA, KANSAS 67202
316-262-2691 • FAX 316-262-3003

Designed by	Checked by
Drawn by DEP	Date JULY, 2001 Job No. 01256