


DSNR: 600 OPER: DEP SCALE: 1"=20.00
Q:\2001\101256\000\SW51 08-29-2001 02:45:38 pm

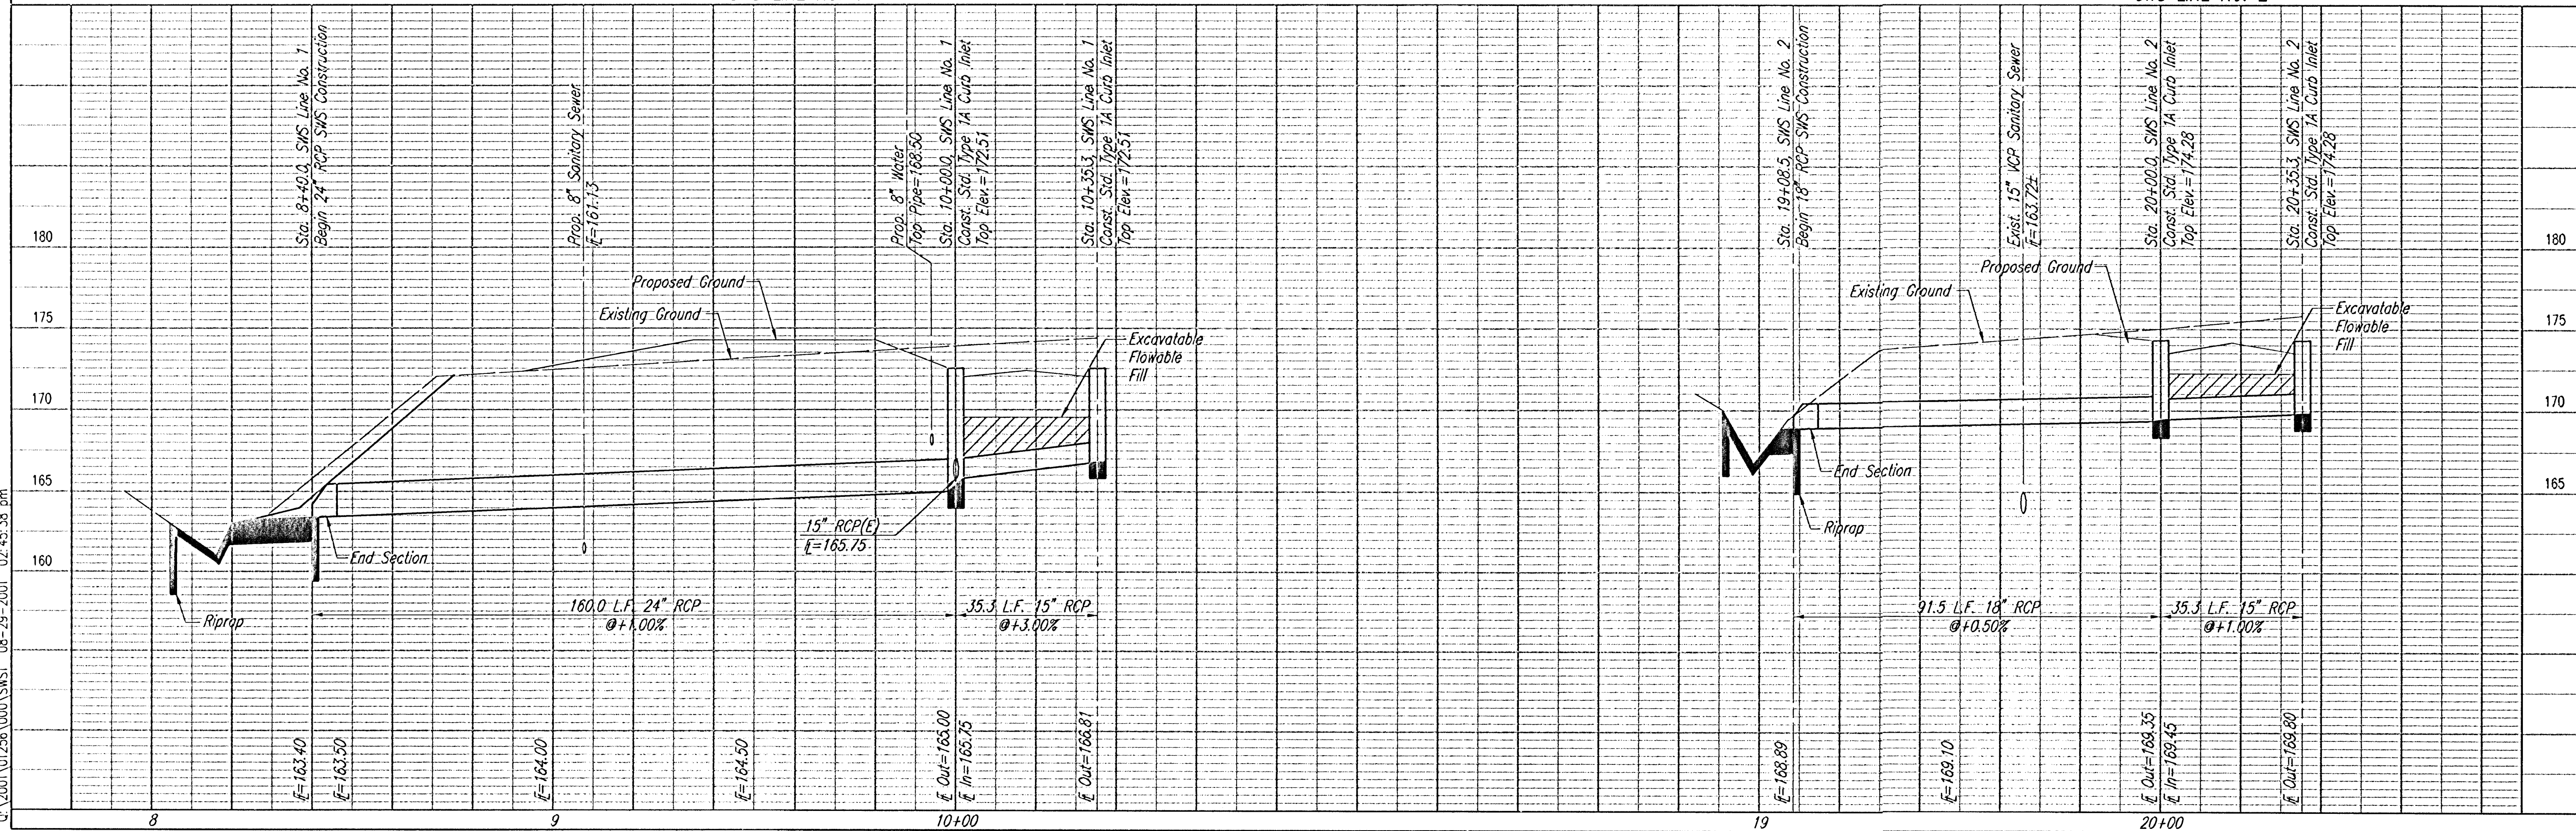

THE COURTS II
SWS LINE NO. 1
STA. 8+40.0 TO STA. 10+35.3
SWS LINE NO. 2
STA. 19+08.5 TO STA. 20+35.3
C.O.W. PROJ. NO. 472-63382

Professional Engineering Consultants, P.A.
303 S. TOPEKA AVE. CHICAGO, ILL. 60602
312-262-2691 • FAX 312-262-3003
Designed by BER Job No. 01256 Date JULY, 2001
Drawn by DEP