


BEACHMARRS.
R.R. Spike in N. Side of Power Pole
780' E. of C 151st. W. & 60' N.
of Section Line on Kellogg.
Elev. = 202.07 (City Datum)

R.R. Spike in Power Pole 493' N. &
30' E. of Section Corner @ 151st. W.
& Kellogg, adjacent to S.S. Lift Station.
Elev. = 207.28 (City Datum)

Top of 1" Iron 12" Deep, W1/4 Cor.,
Sec. 26, Twp. 27-S, R-2-W.
Elev. = 209.13 (City Datum)

"□" cut on Top of Curb Adjacent to
Common Lot Line of Lots 16 & 17,
Block B, Auburn Hills 5th Addition
Elev. = 202.65 (City Datum)

*Remove Trees Only
as Necessary for
Construction with
Engineer's Approval*

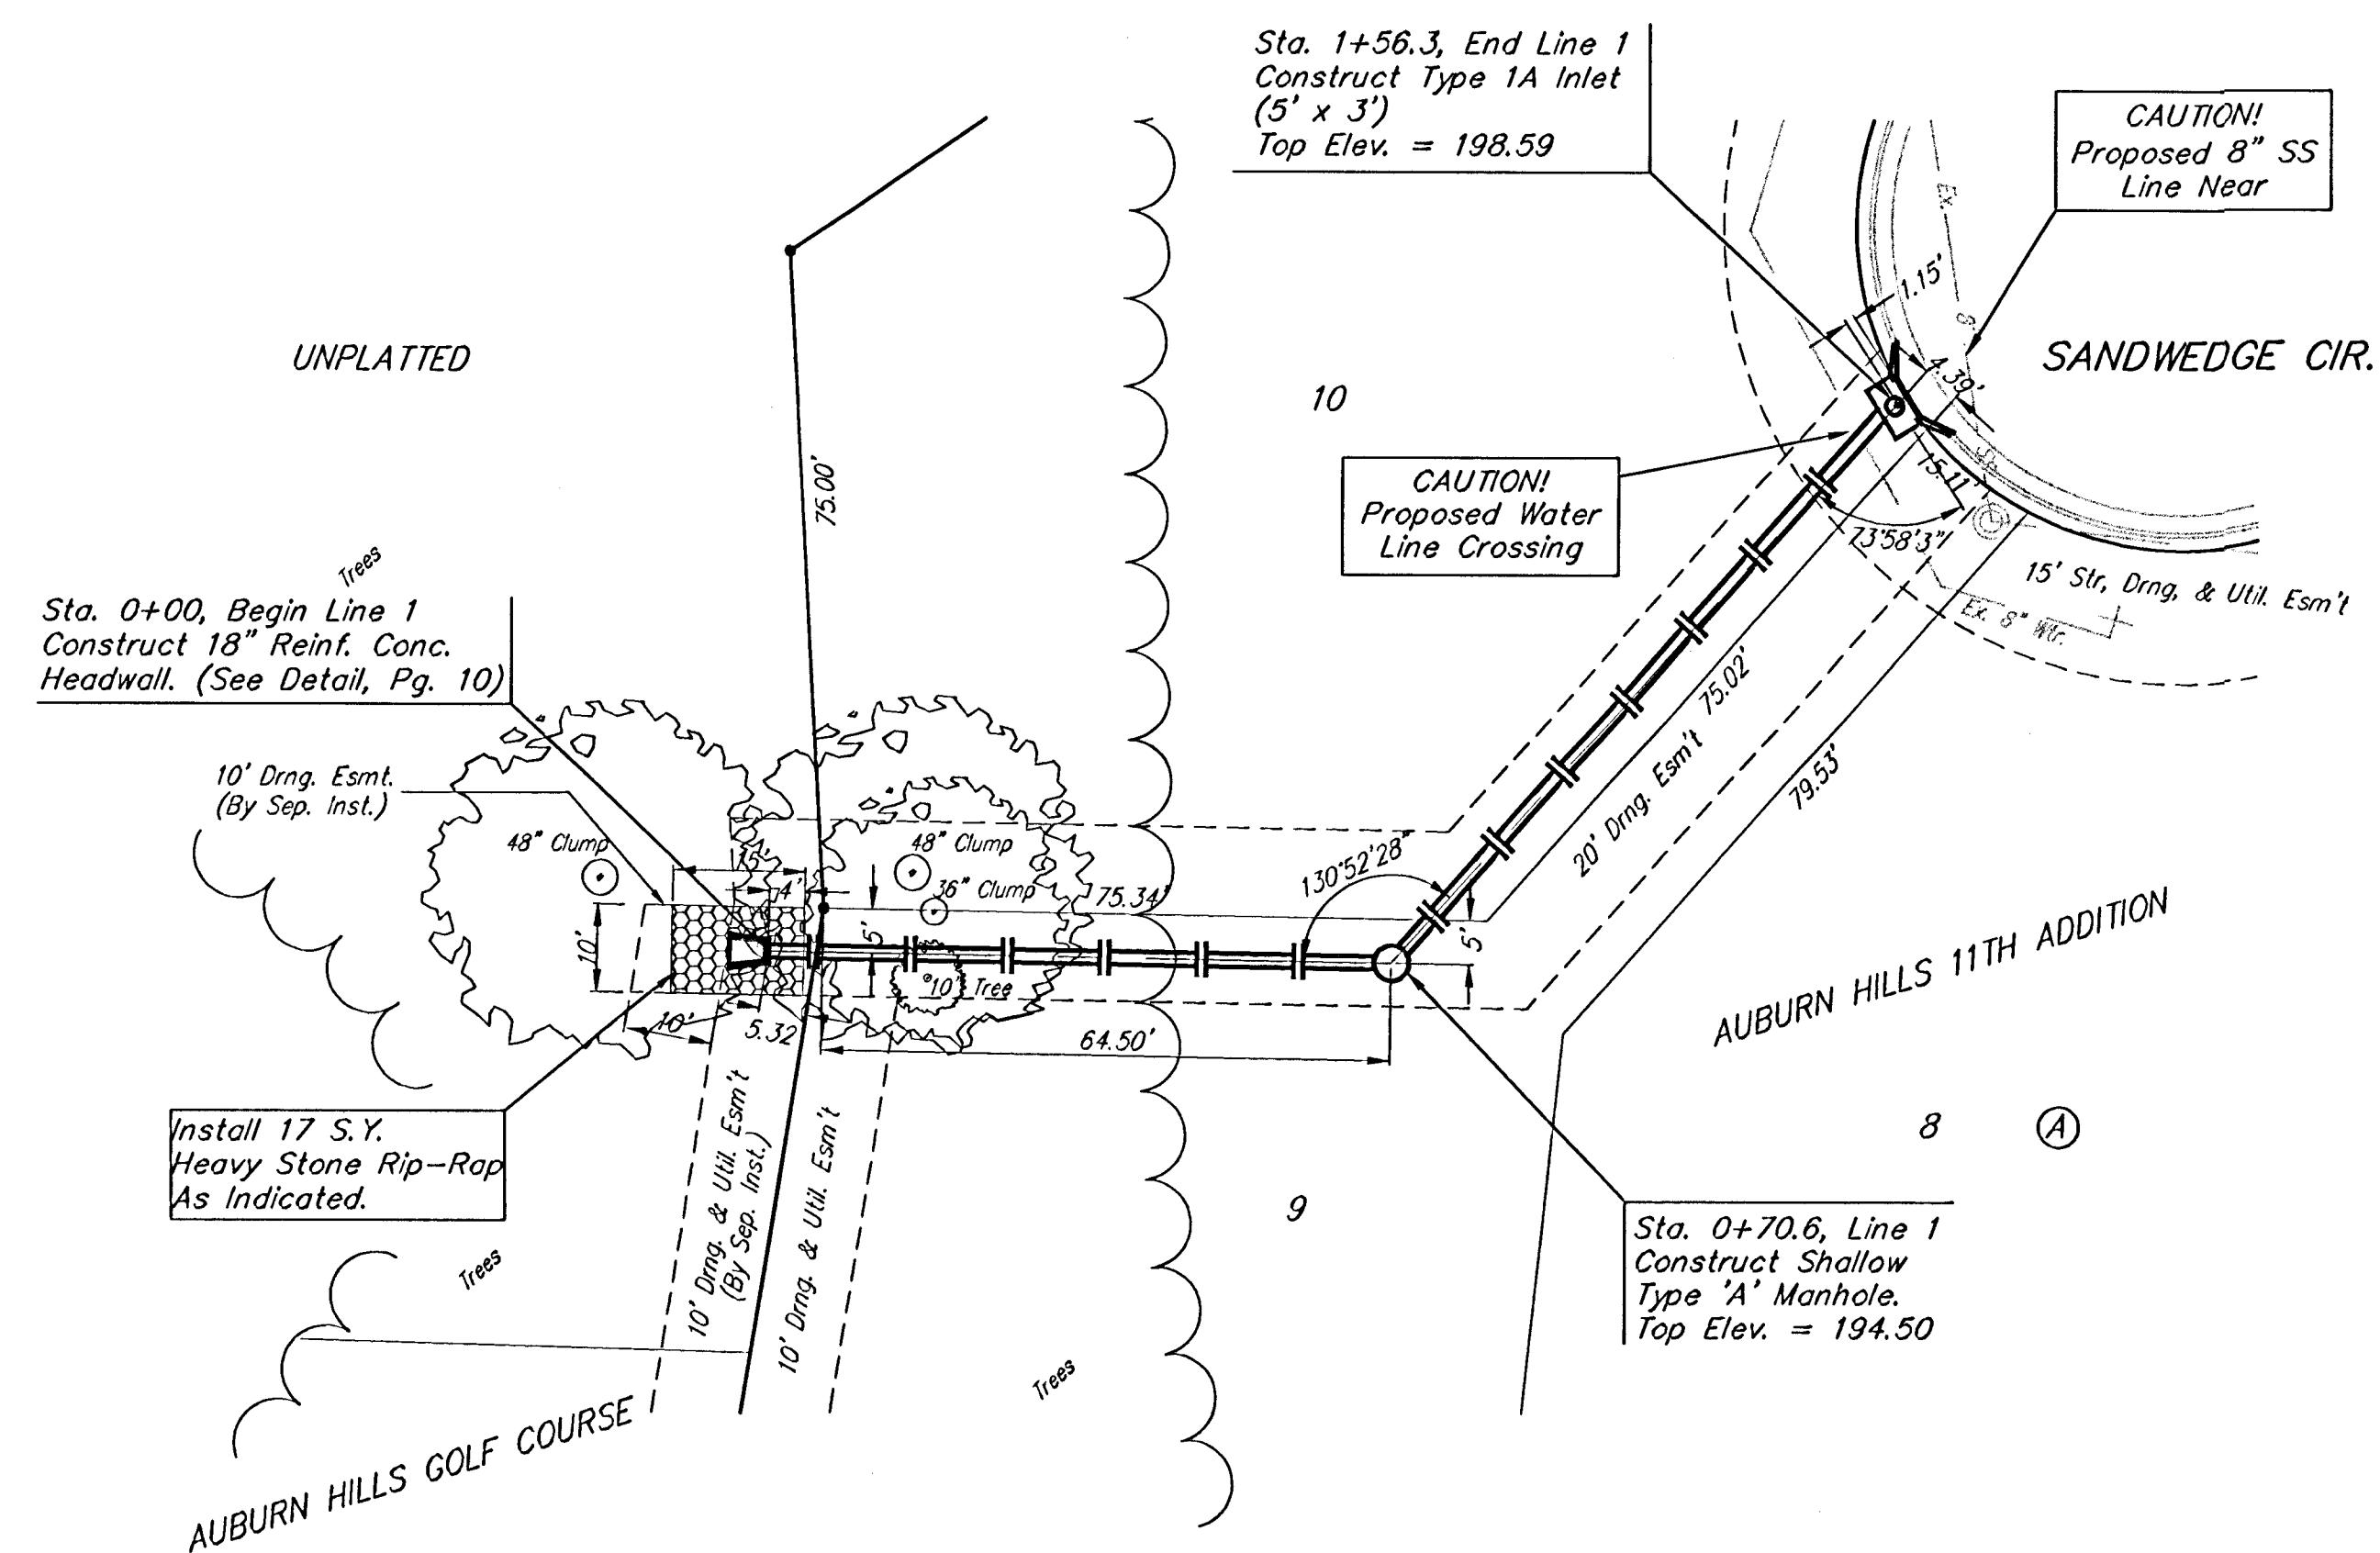

SCALE:
1" = 20' HORIZONTAL
1" = 5' VERTICAL
• = IRON

