


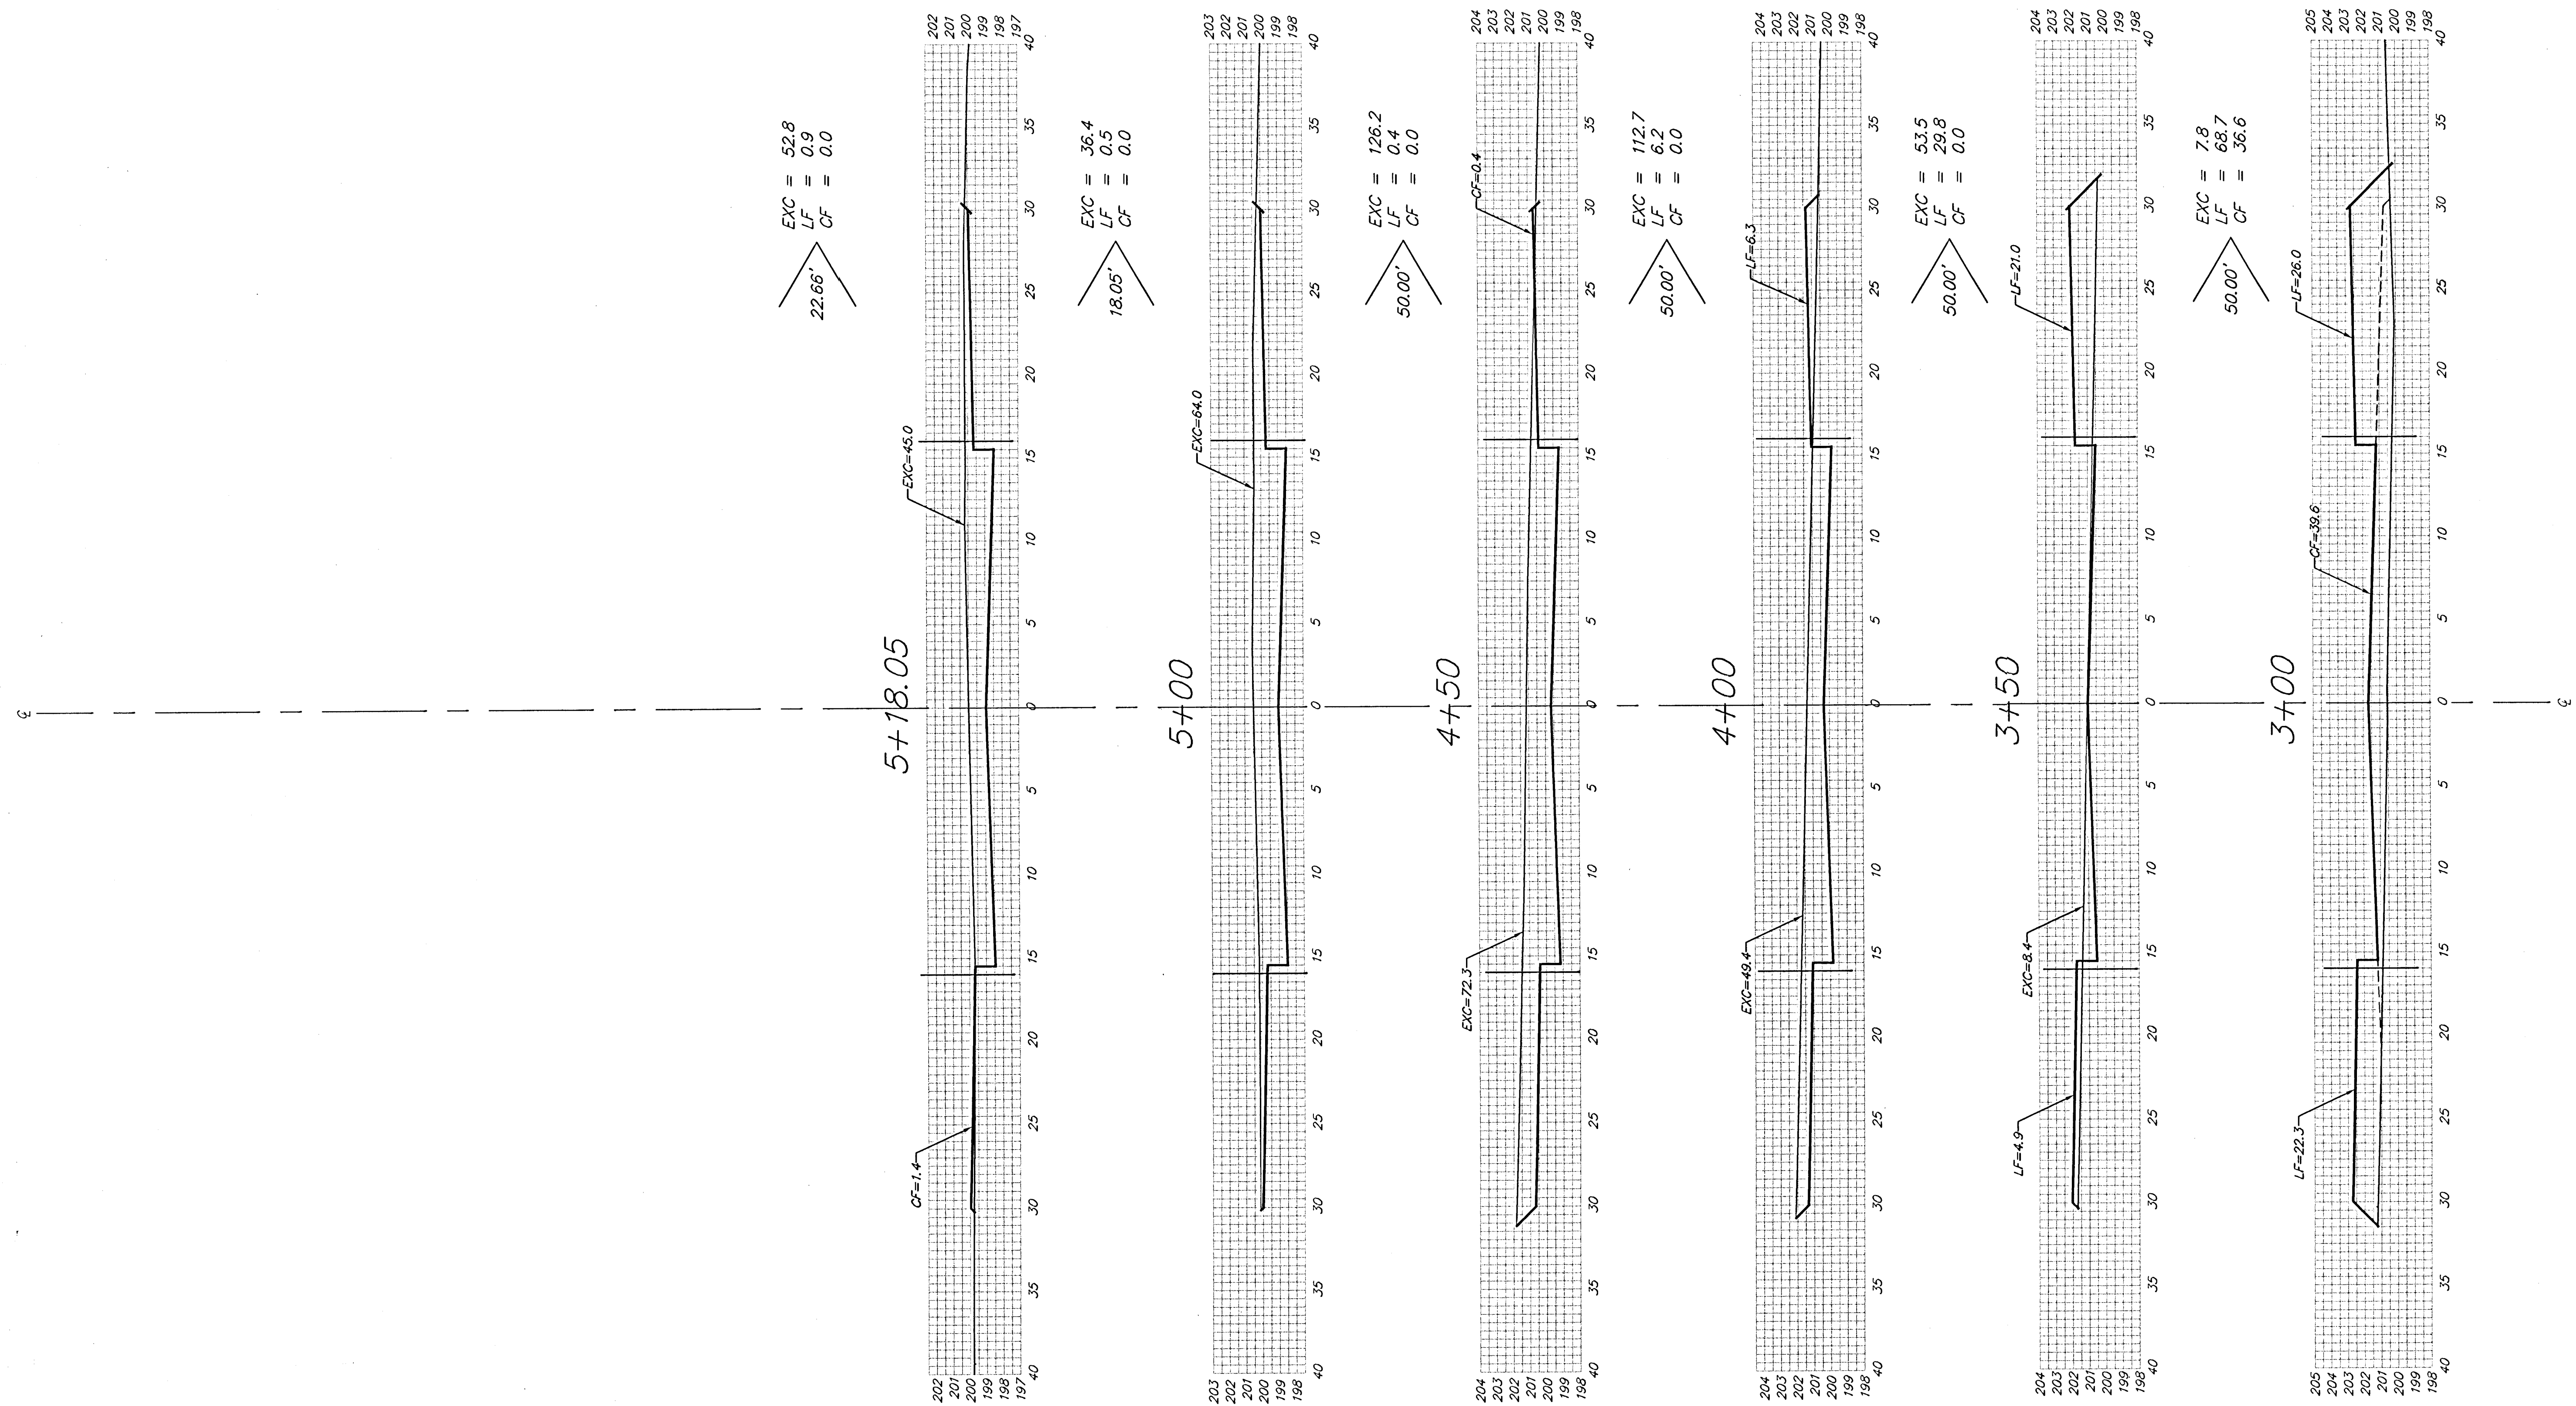

SANDWEDGE CIR.

Sheet Totals:
 Excavation = 389.4 C.Y.
 Loose Fill = 106.5 C.Y.
 Compacted Fill = 36.6 C.Y.