


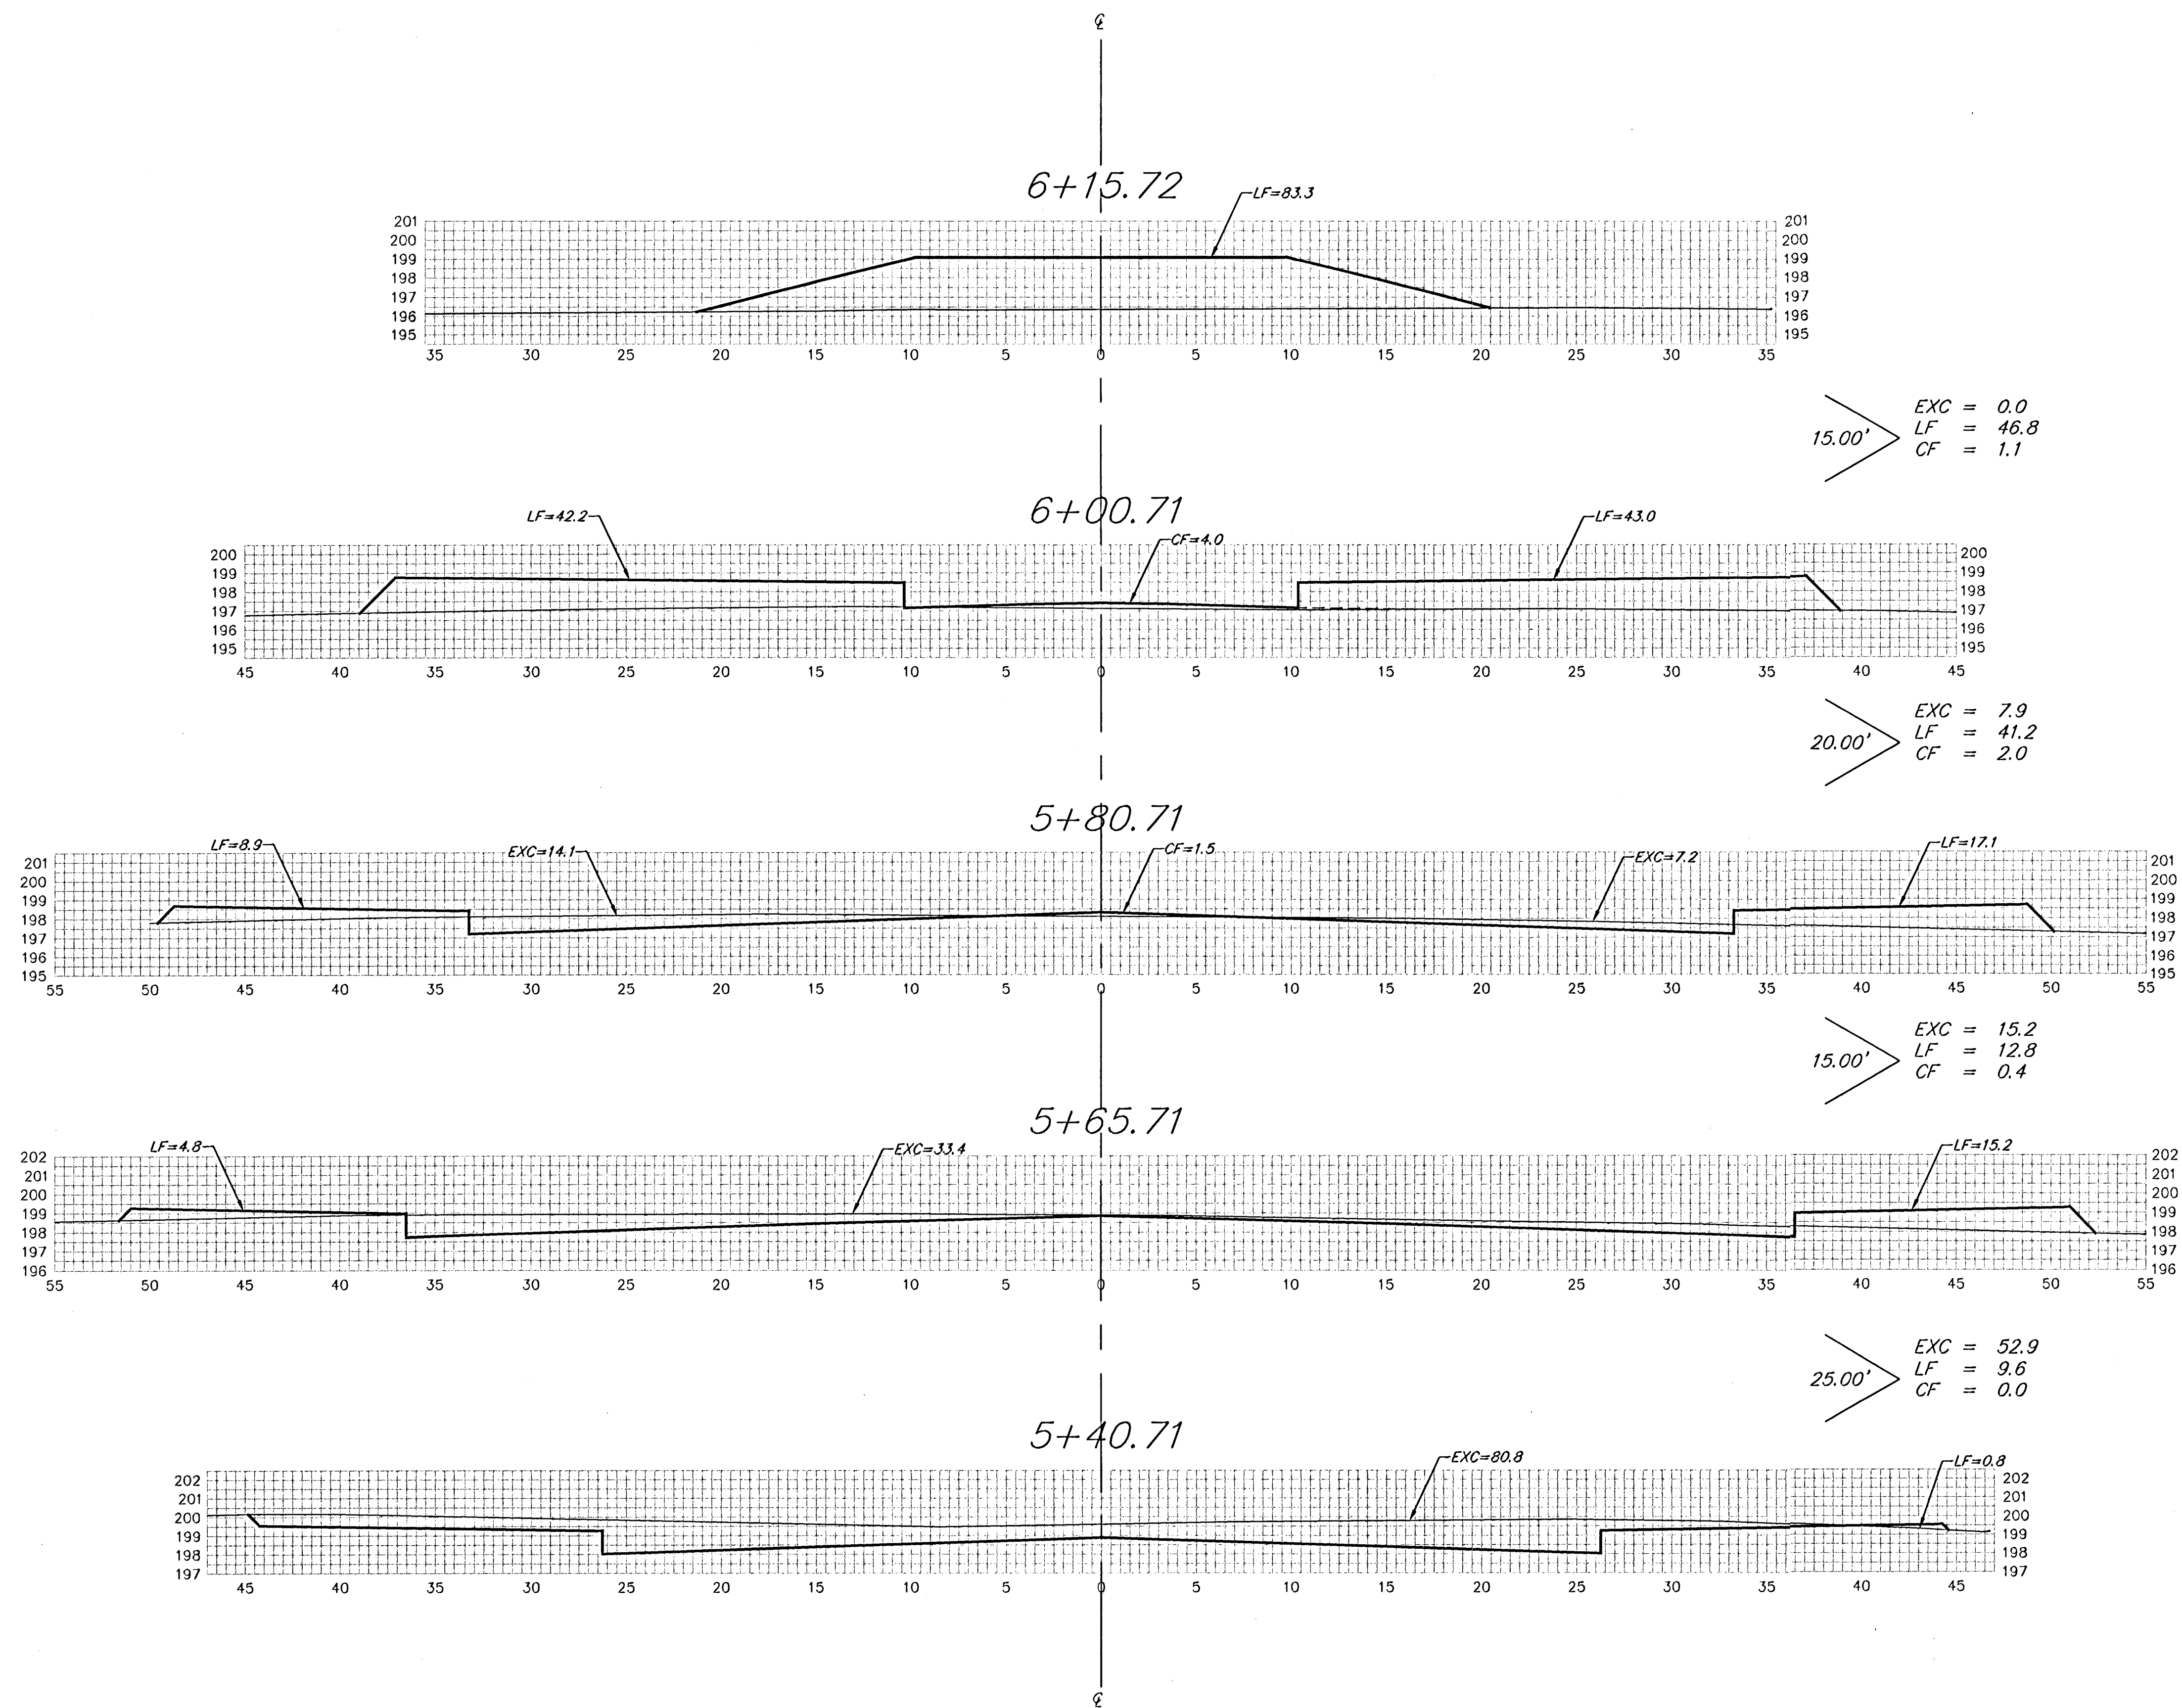

15.00' $\begin{matrix} EXC = 0.0 \\ LF = 46.8 \\ CF = 1.1 \end{matrix}$

20.00' $\begin{matrix} EXC = 7.9 \\ LF = 41.2 \\ CF = 2.0 \end{matrix}$

15.00' $\begin{matrix} EXC = 15.2 \\ LF = 12.8 \\ CF = 0.4 \end{matrix}$

25.00' $\begin{matrix} EXC = 52.9 \\ LF = 9.6 \\ CF = 0.0 \end{matrix}$

SANDWEDGE CIR.

Sheet Totals:
Excavation = 76.0 C.Y.
Loose Fill = 110.4 C.Y.
Compacted Fill = 3.5 C.Y.