



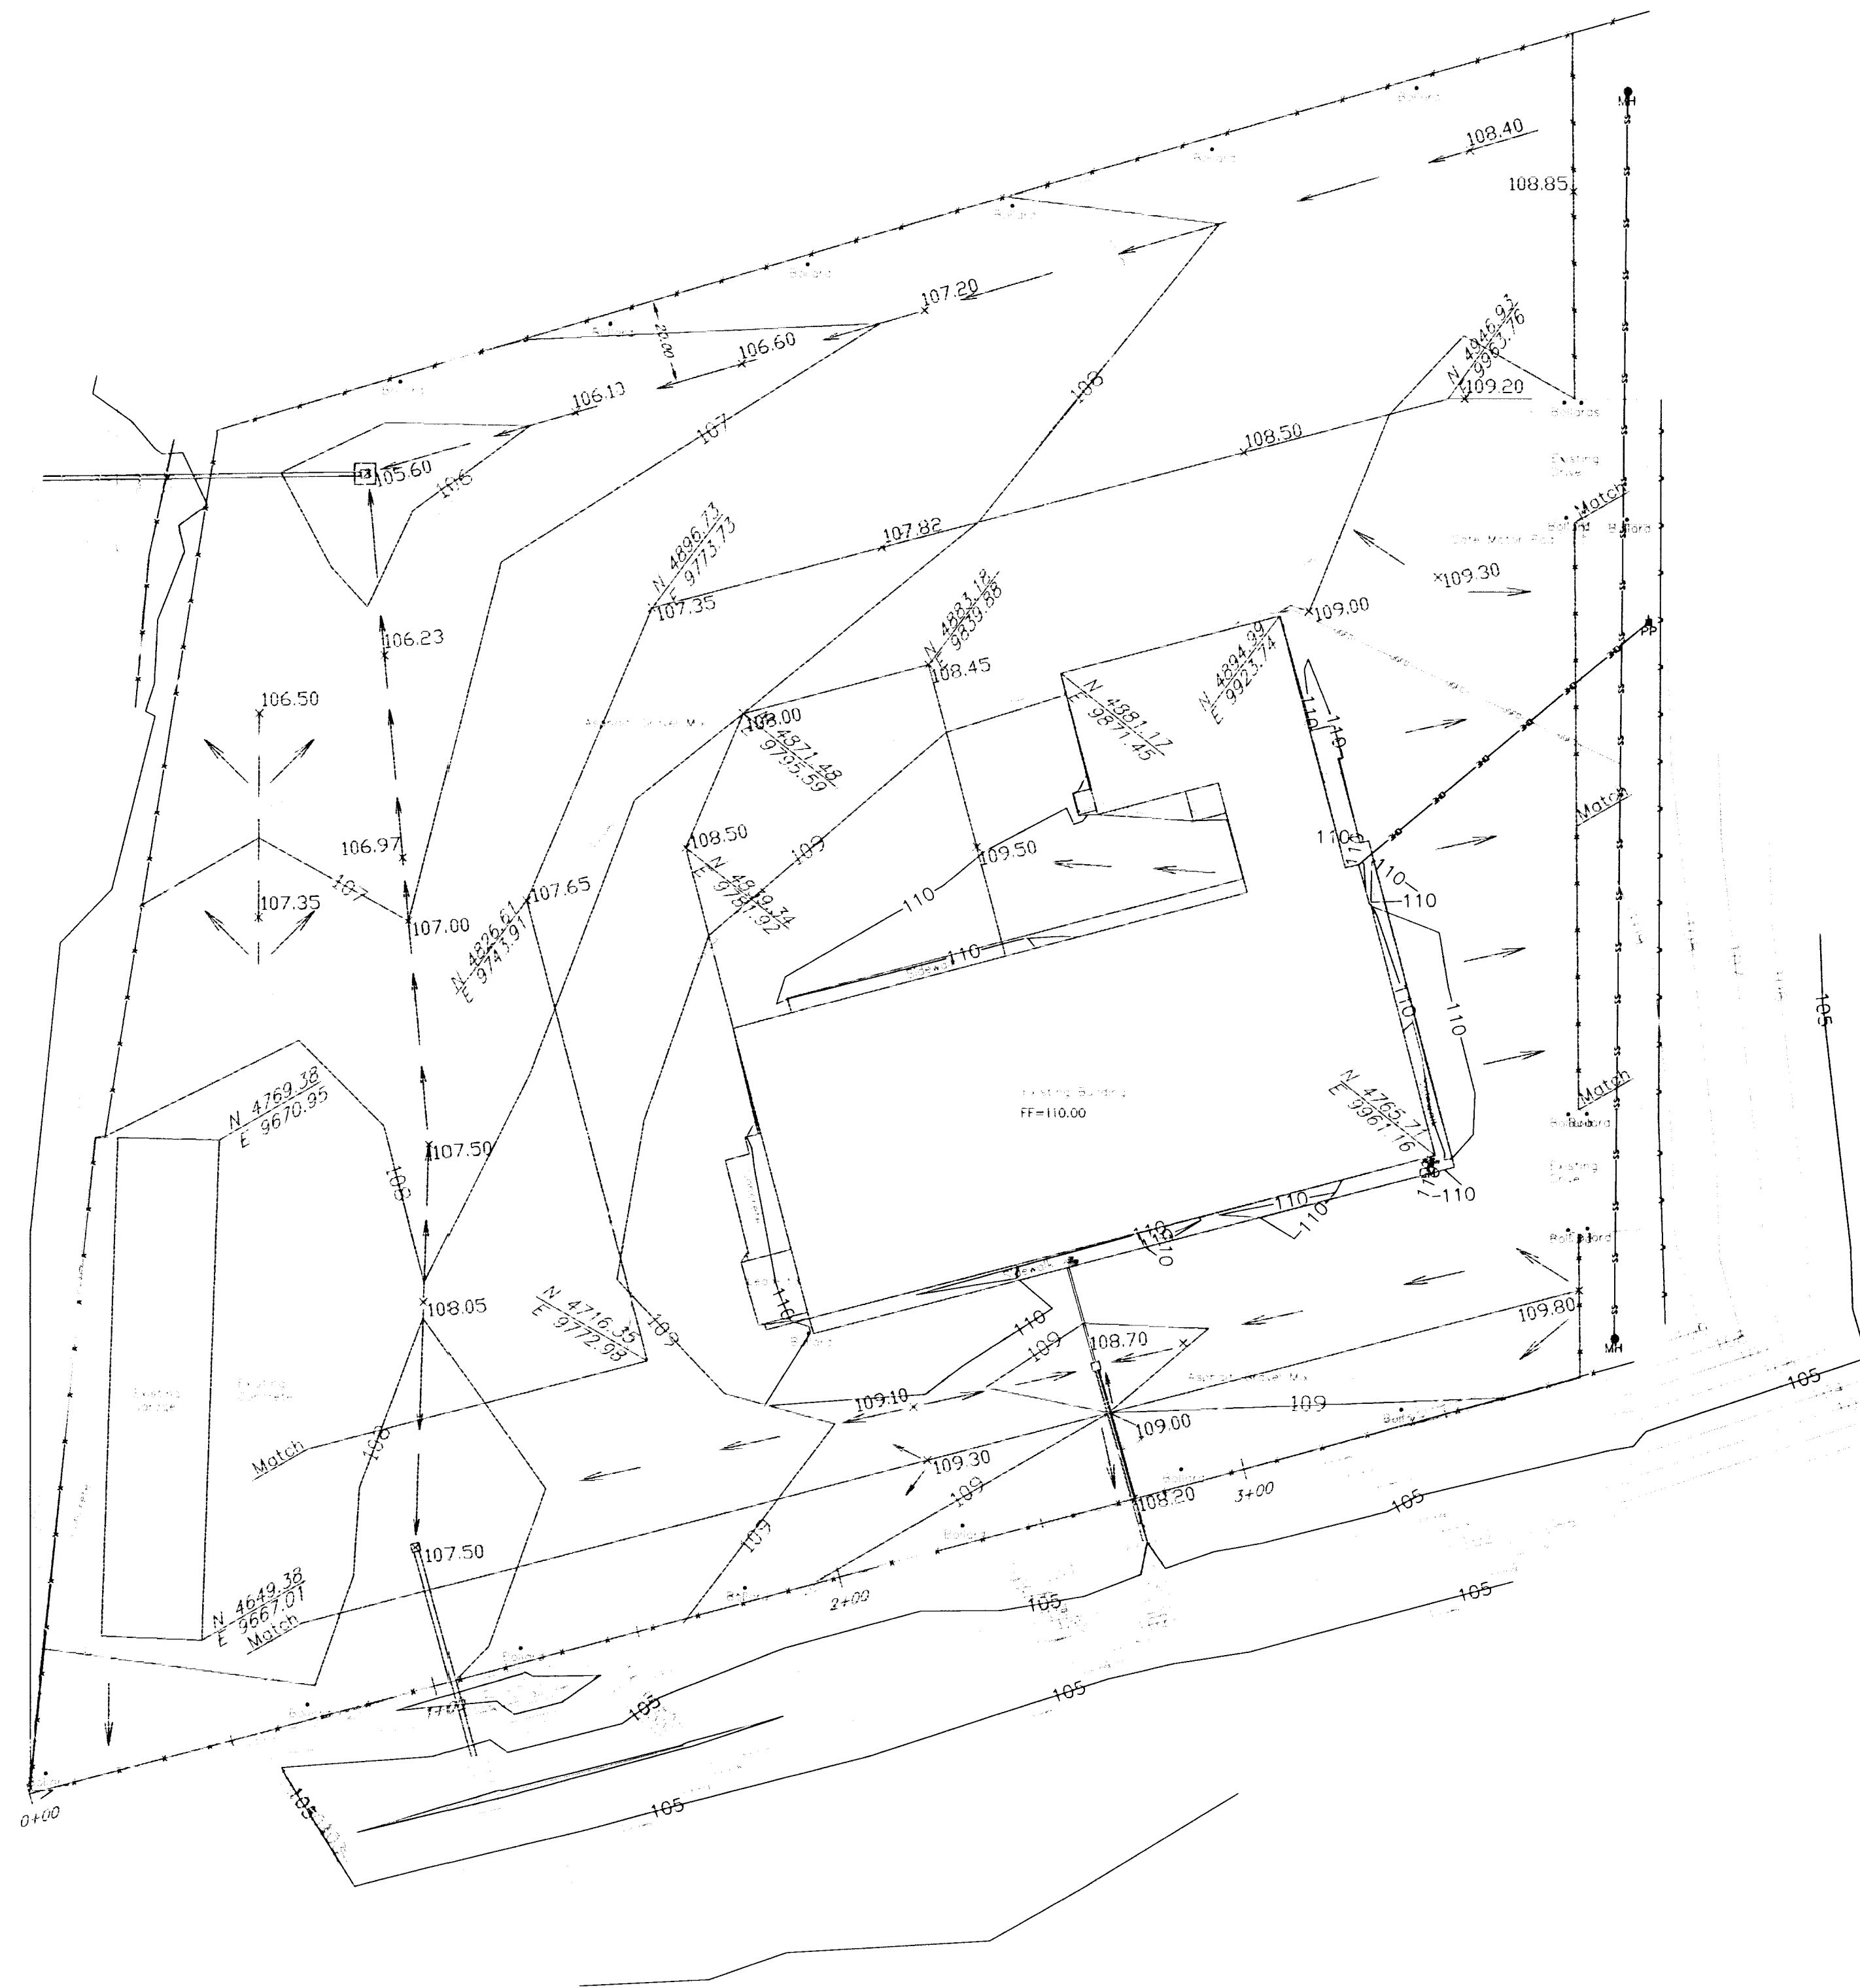

Benchmark:
SW Corner of Bridge
Lincoln and Arkansas River,
NW Corner Gate Motor Pad
North Gate
Elev. 108.90

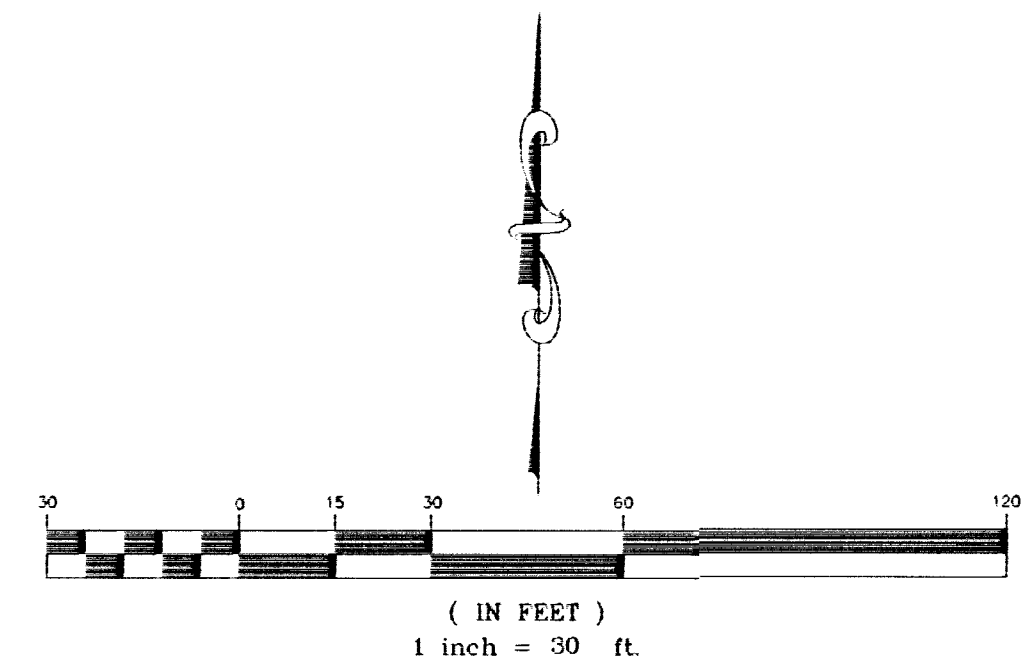

Parking Lot
Grading Plan
Wichita, KS

PROJECT NUMBER 472-84197 OCA 785048			
KEM NO. 05033	FILE grading plan	DATE 4/2005	SHEET 3
DESIGN KM	DRAWN JO	REVISED 5/2005	OF 10

516 S. Market,
Wichita, KS 67202
316/264-0242