


Benchmark

City Disc Located @ 12.89m South
and 10.91m West of the Centerline
of both Meridian and Central.
Elev. = 397.376 SI Units
(1303.71 MSL Datum)

City shall be responsible
to Contact Riverside Hospital
for approval to plant on property.

LANDSCAPING SYMBOL LEGEND

- 18 - Shumard Oak
- 20 - Amur Flame Maple
- 21 - Canaert Juniper
- 272 - Lowboy Pyracantha
- 68 - Andorra Compact Juniper
- 201 - Dwarf Hameln Fountain Grass
- 14 - Proposed Light Sculpture (Installed by 'Others')

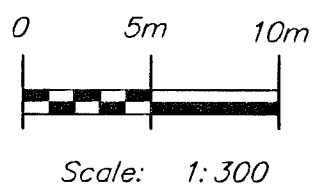

METRIC


PLANTING QUANTITIES (SHEET TOTAL)

QTY.	BOTANICAL NAME	COMMON NAME	SIZE	CONDITION	REMARKS
18	Quercus x shumardii	Shumard Oak	2 1/2" Cal. (65 mm)	B & B	Single Stem Only
20	Acer ginnala 'Flame'	Amur Flame Maple	1 1/2" Cal. (40 mm)	B & B	Single Stem Only
21	Juniperus virginiana 'Canaertii'	Canaert Juniper	6' - 7' Ht. (2 m)	B & B	Single Stem Only
272	Pyracantha coccinea 'Lowboy'	Lowboy Pyracantha	3 Gal. (10.5 L)	Cont.	Full Branches
68	Juniperus horizontalis 'Plumosa'	Andorra Compact Juniper	2 Gal. (7.6 L)	Cont.	Healthy & Full
201	Pennisetum alopecuroides 'Hameln'	Dwarf Hameln Fountain Grass	1 Gal. (3.8 L)	Cont.	Healthy & Full

Note: See Planting Notes for all Installation Specs.

QUANTITIES (SHEET TOTAL)

ITEM	QTY
SOD	1161 (sq.m)

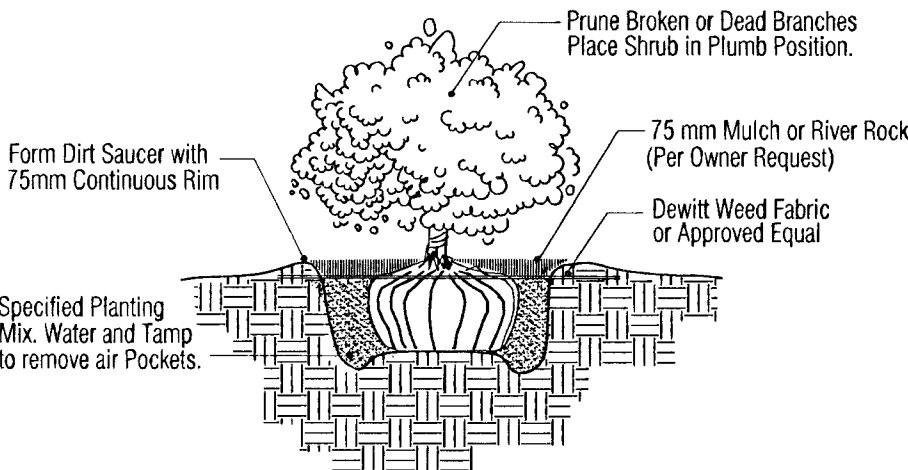

TYPICAL SHRUB PLANTING DETAIL
5 Gallon and Smaller
No Scale

NOTE:
Trees / Shrubs to be removed or relocated
per the City Park Dept.
are marked thus:



Contact City Park Dept.
Tim Martz or Larry Hoetmer 268-4222

DESIGN	DATE	CITY PROJECT NUMBER	BAUGHMAN PROJECT NUMBER
JJL	AUG 00		98-01-E965
DRAWN	SCALE	APPROVED	PROJECT MANAGER
STAFF	NOTED	JUL	P. WOLNITZ/LSCAPE
			SHEET NAME
			LSCAPE01.DWG

CAPITAL IMPROVEMENT PROJECT
LANDSCAPING PLAN
CENTRAL & McLEAN
CENTRAL & McLEAN INTERSECTION IMPROVEMENTS

BAUGHMAN COMPANY P. A.
ENGINEERING, SURVEYING, & PLANNING
316-262-7271 • 315 ELLIS • WICHITA, KANSAS 67211

SHEET
OF
3
8