



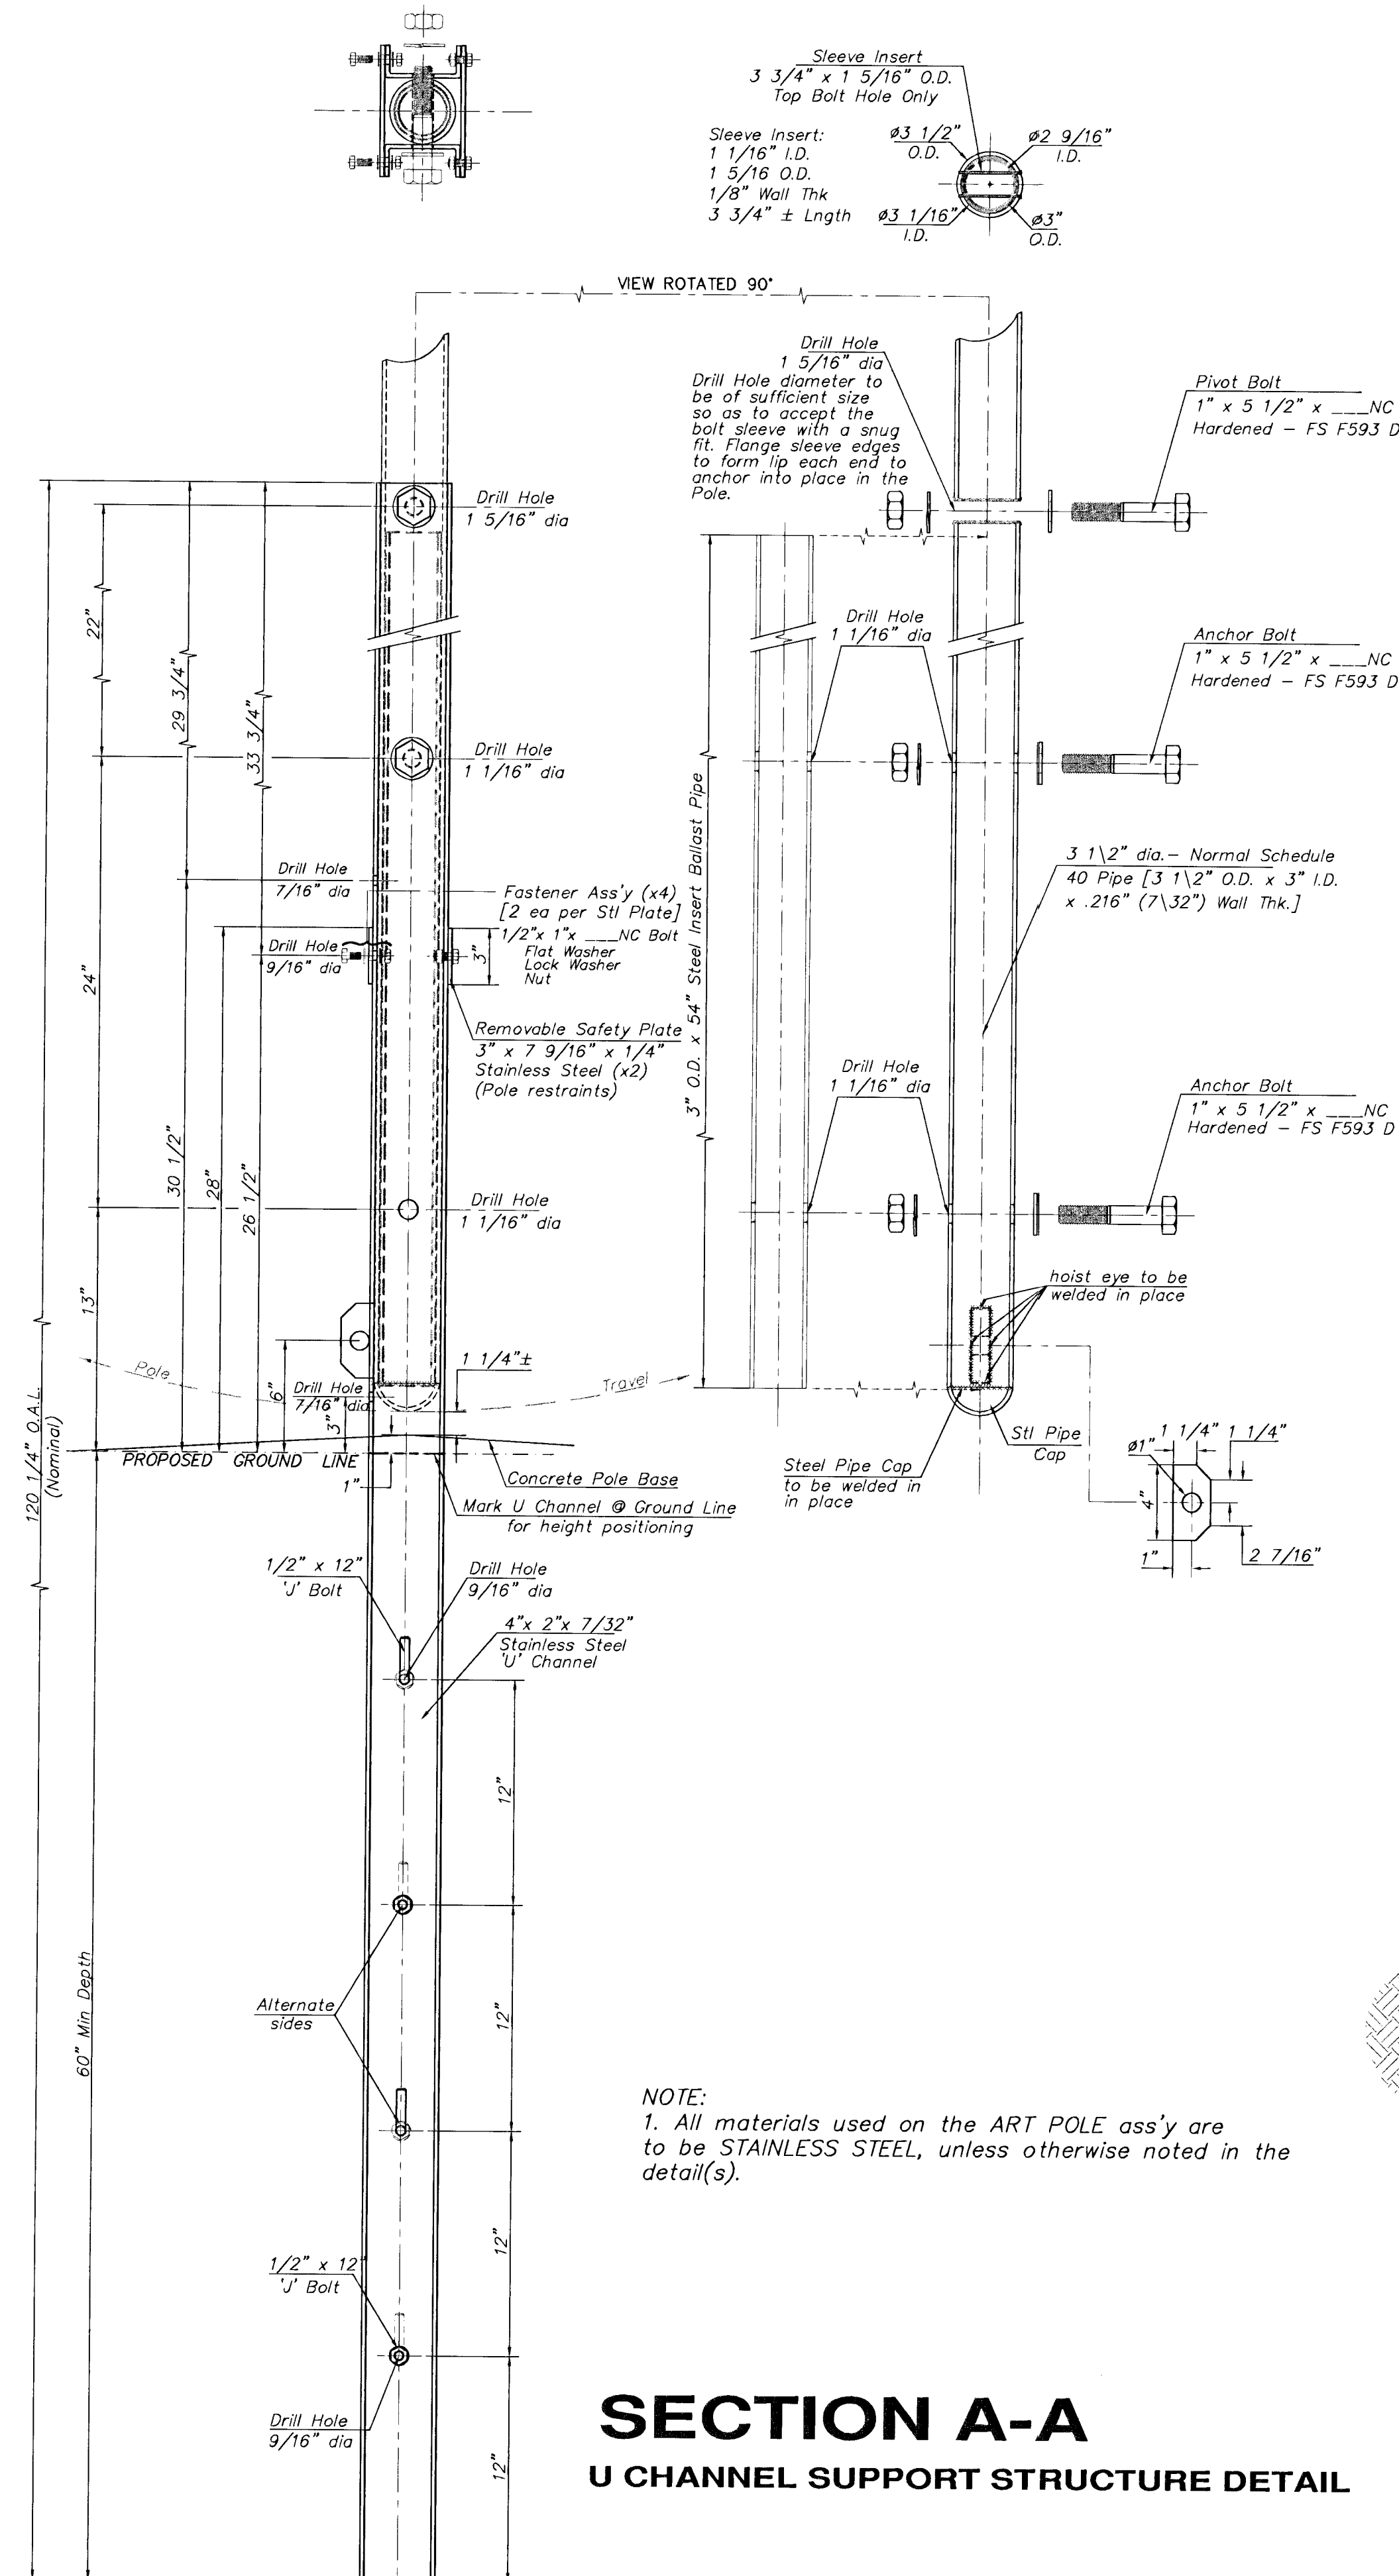



SECTION A-A
U CHANNEL SUPPORT STRUCTURE DETAIL

NOTE:
1. All materials used on the ART POLE ass'y are to be STAINLESS STEEL, unless otherwise noted in the detail(s).

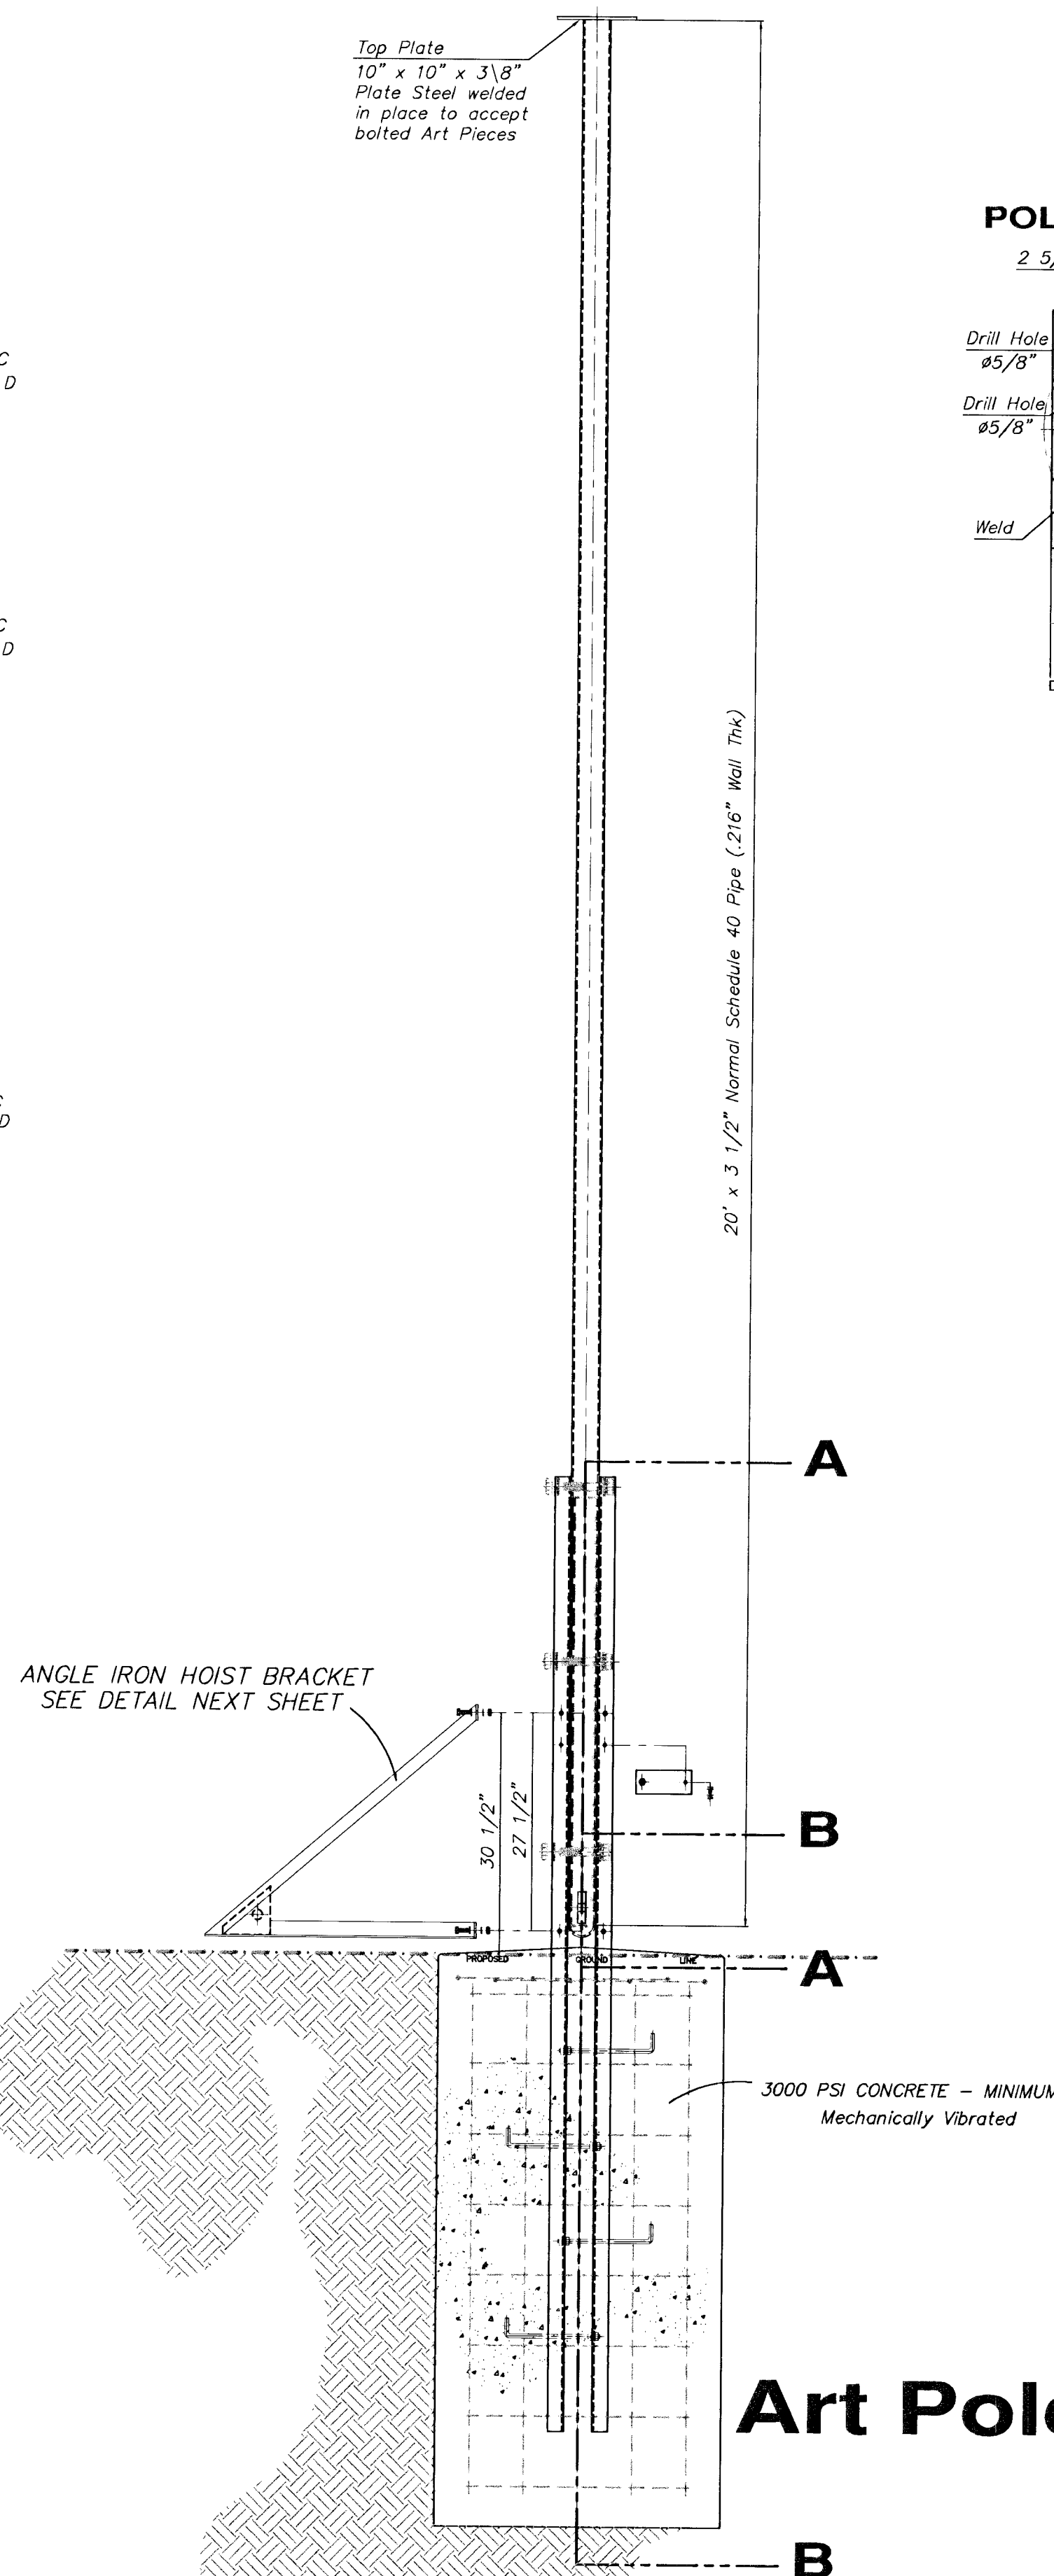


Art Pole

POLE TOP DETAIL

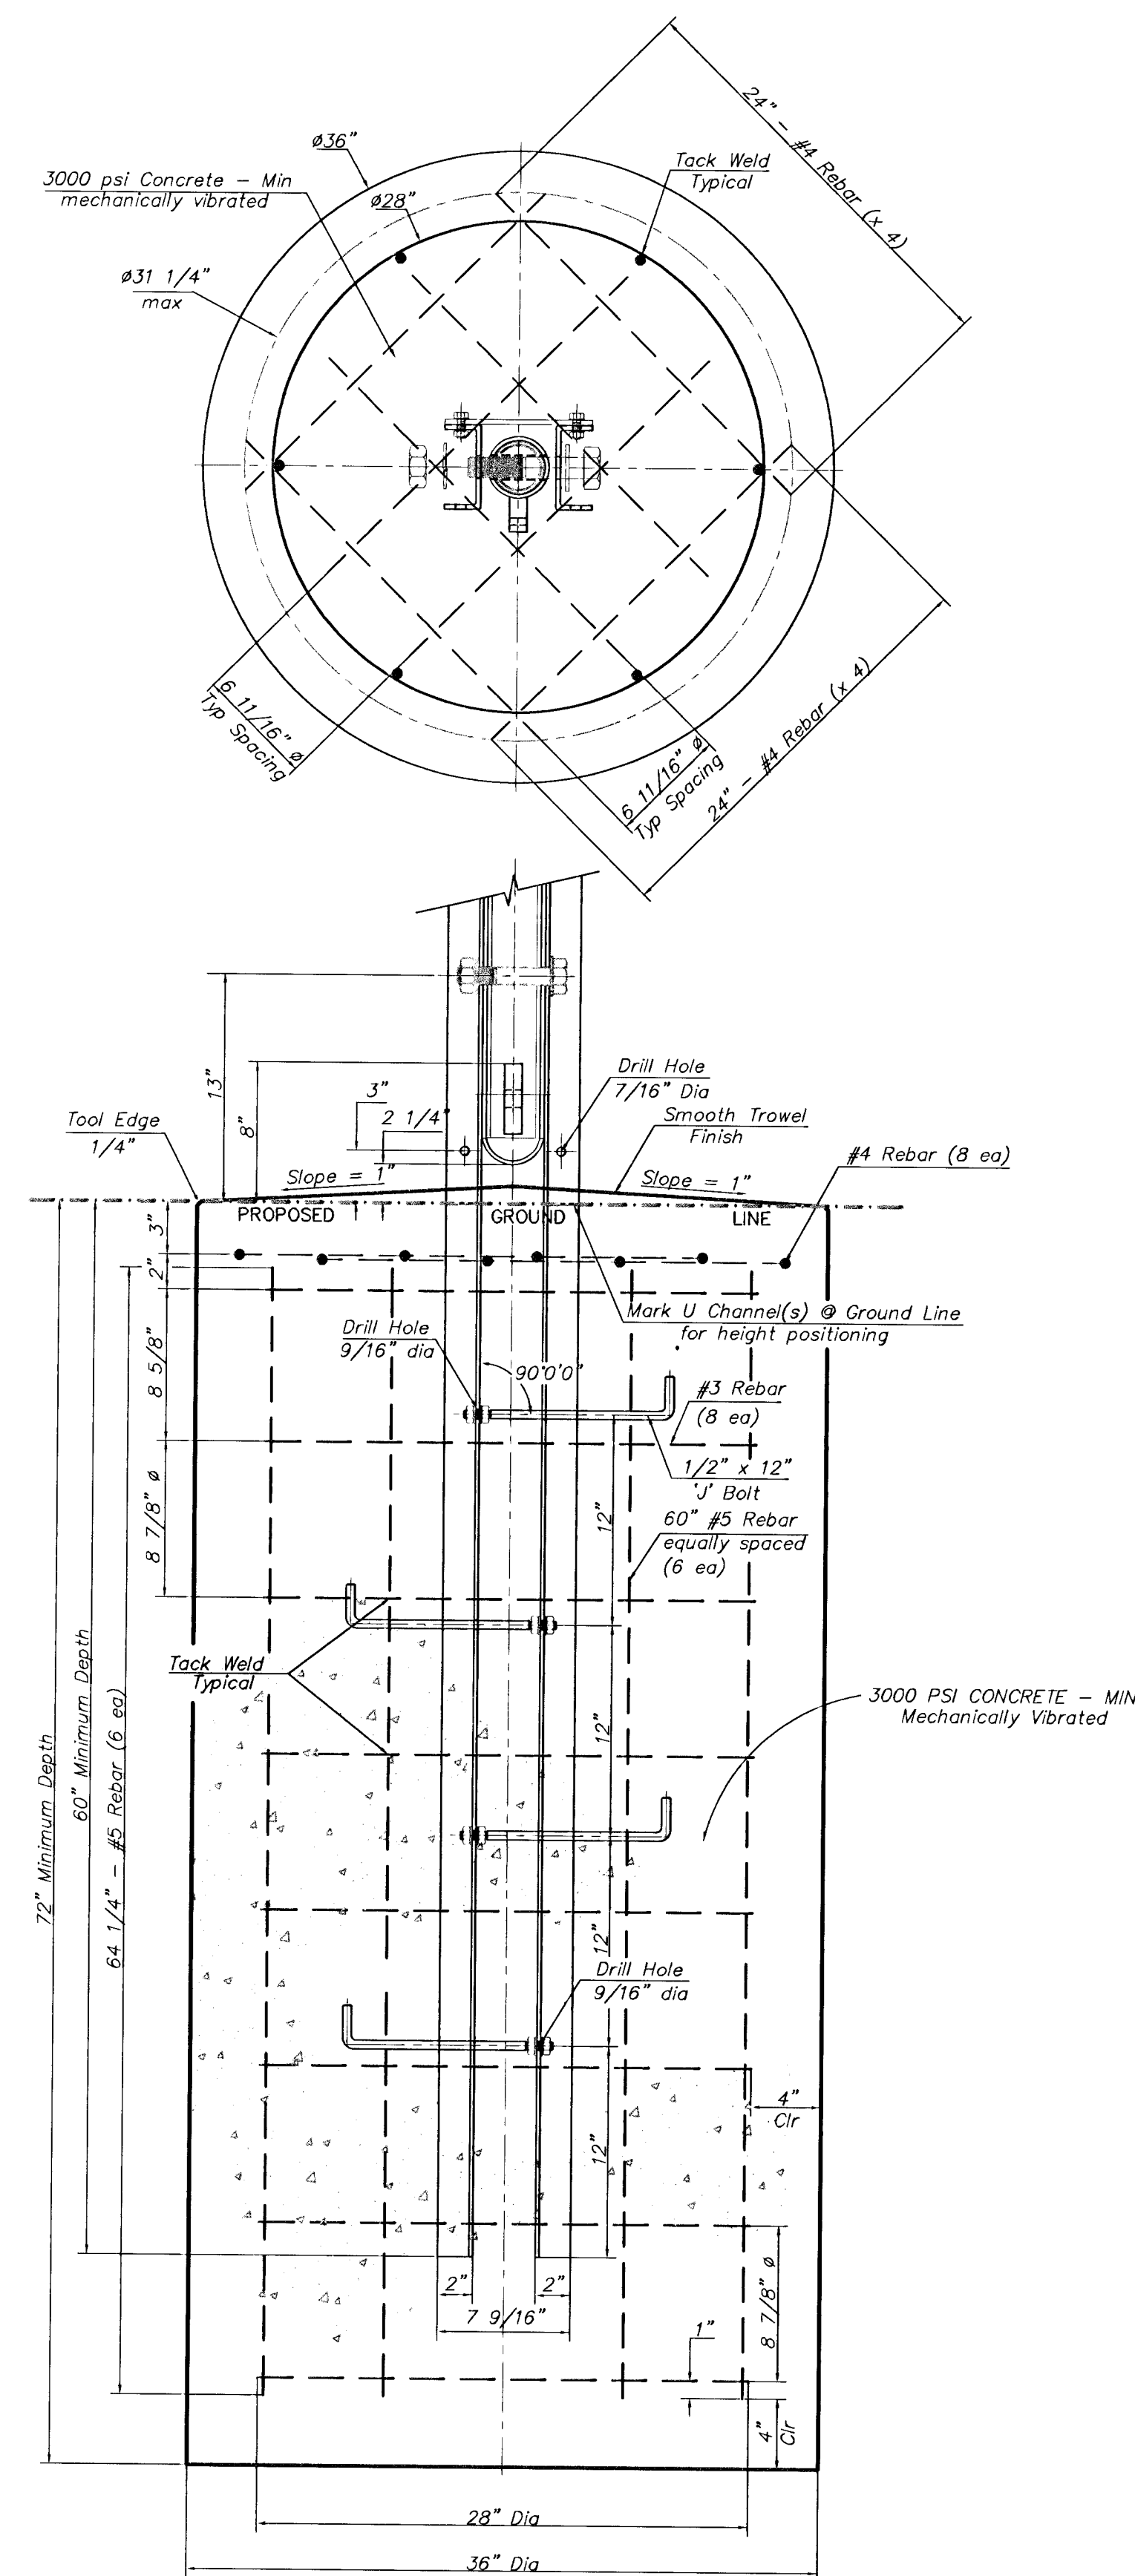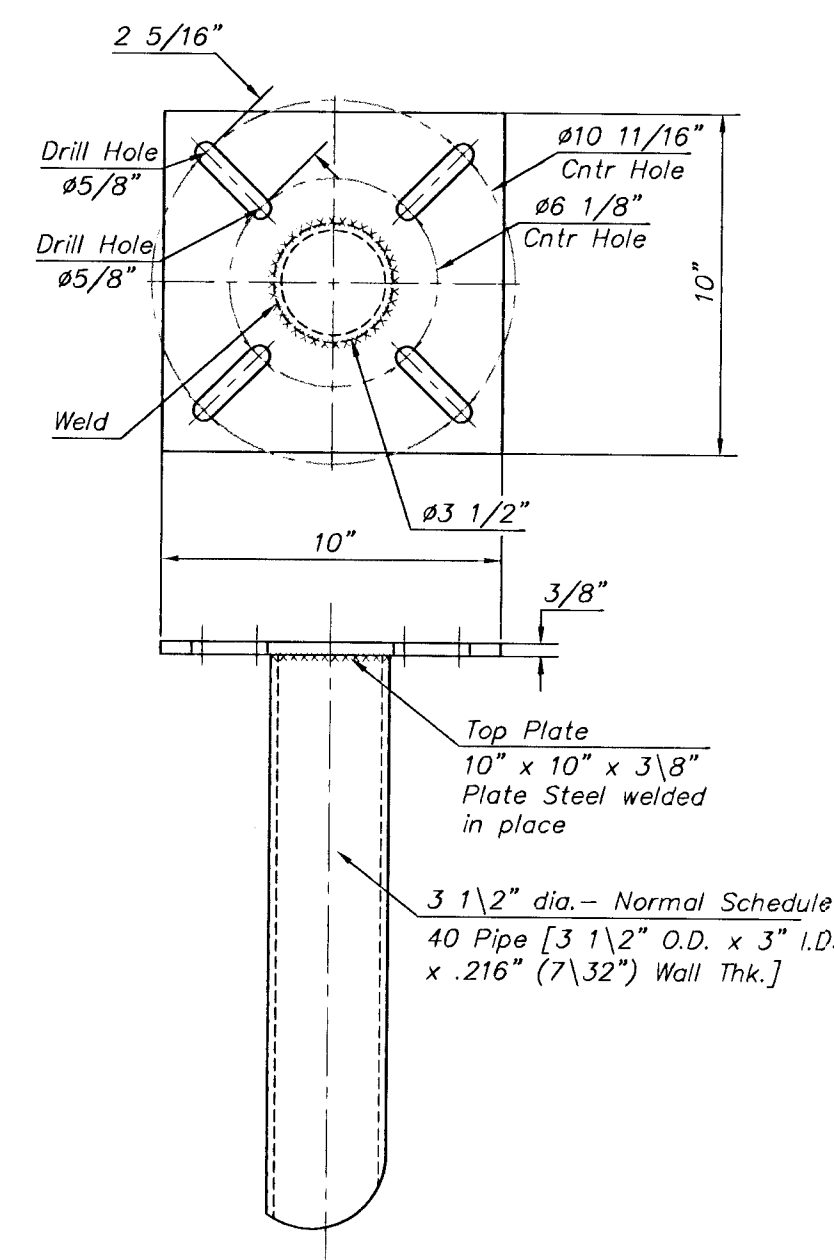

SECTION B-B

CONCRETE FOUNDATION \ REINFORCING DETAIL

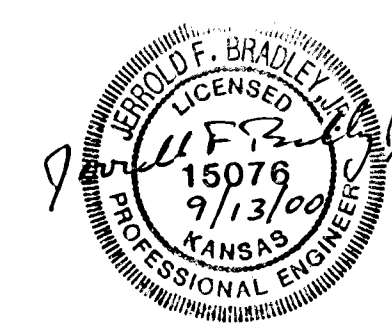

DESIGN	DATE	CITY PROJECT NUMBER	BAUGHMAN PROJECT NUMBER
STAFF	AUG 00		98-01-E965
DRAWN	SCALE	APPROVED	DIRECTOR
STAFF	NONE	JFB	F.A. MCINTILSAPPE
			SHEET NAME
			ARTPOLE.DWG

CAPITAL IMPROVEMENT PROJECT
ART POLE DETAILS

CENTRAL AVE & ZOO BLVD INTERSECTION IMPROVEMENTS

BAUGHMAN COMPANY P. A.
ENGINEERING, SURVEYING, & PLANNING
316-262-7271 • 315 ELLIS • WICHITA, KANSAS 67211

SHEET
OF
7
8