
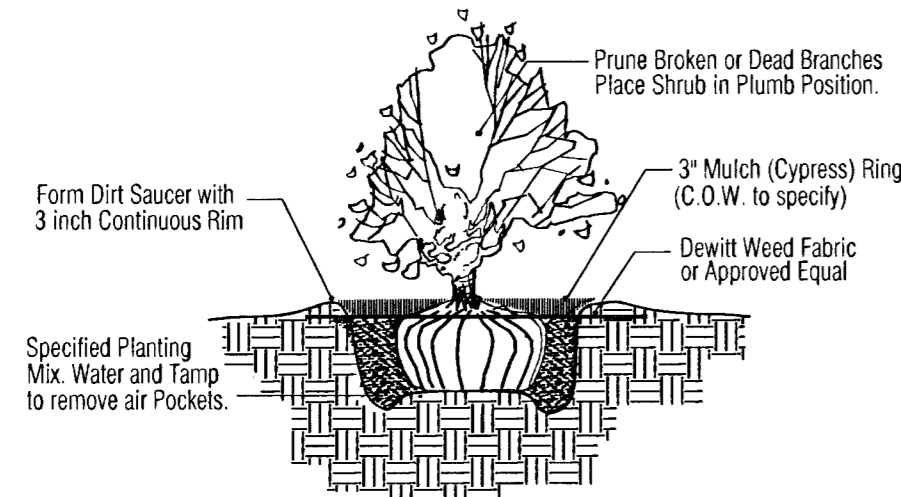


!!CAUTION!! 1.500 m TRANSMISSION LINE FROM CHENEY RESERVOIR. SHALLOW DEPTH. CONTRACTOR TO MAINTAIN MINIMAL HEAVY EQUIPMENT TRAFFIC ACROSS LINE DURING LANDSCAPE INSTALLATION!!


FHWA REGION NO.	STATE	PROJECT NUMBER	FISCAL YEAR	SHEET NUMBER	TOTAL SHEETS
7	KANSAS	87 N-0189-01	2002	2	11

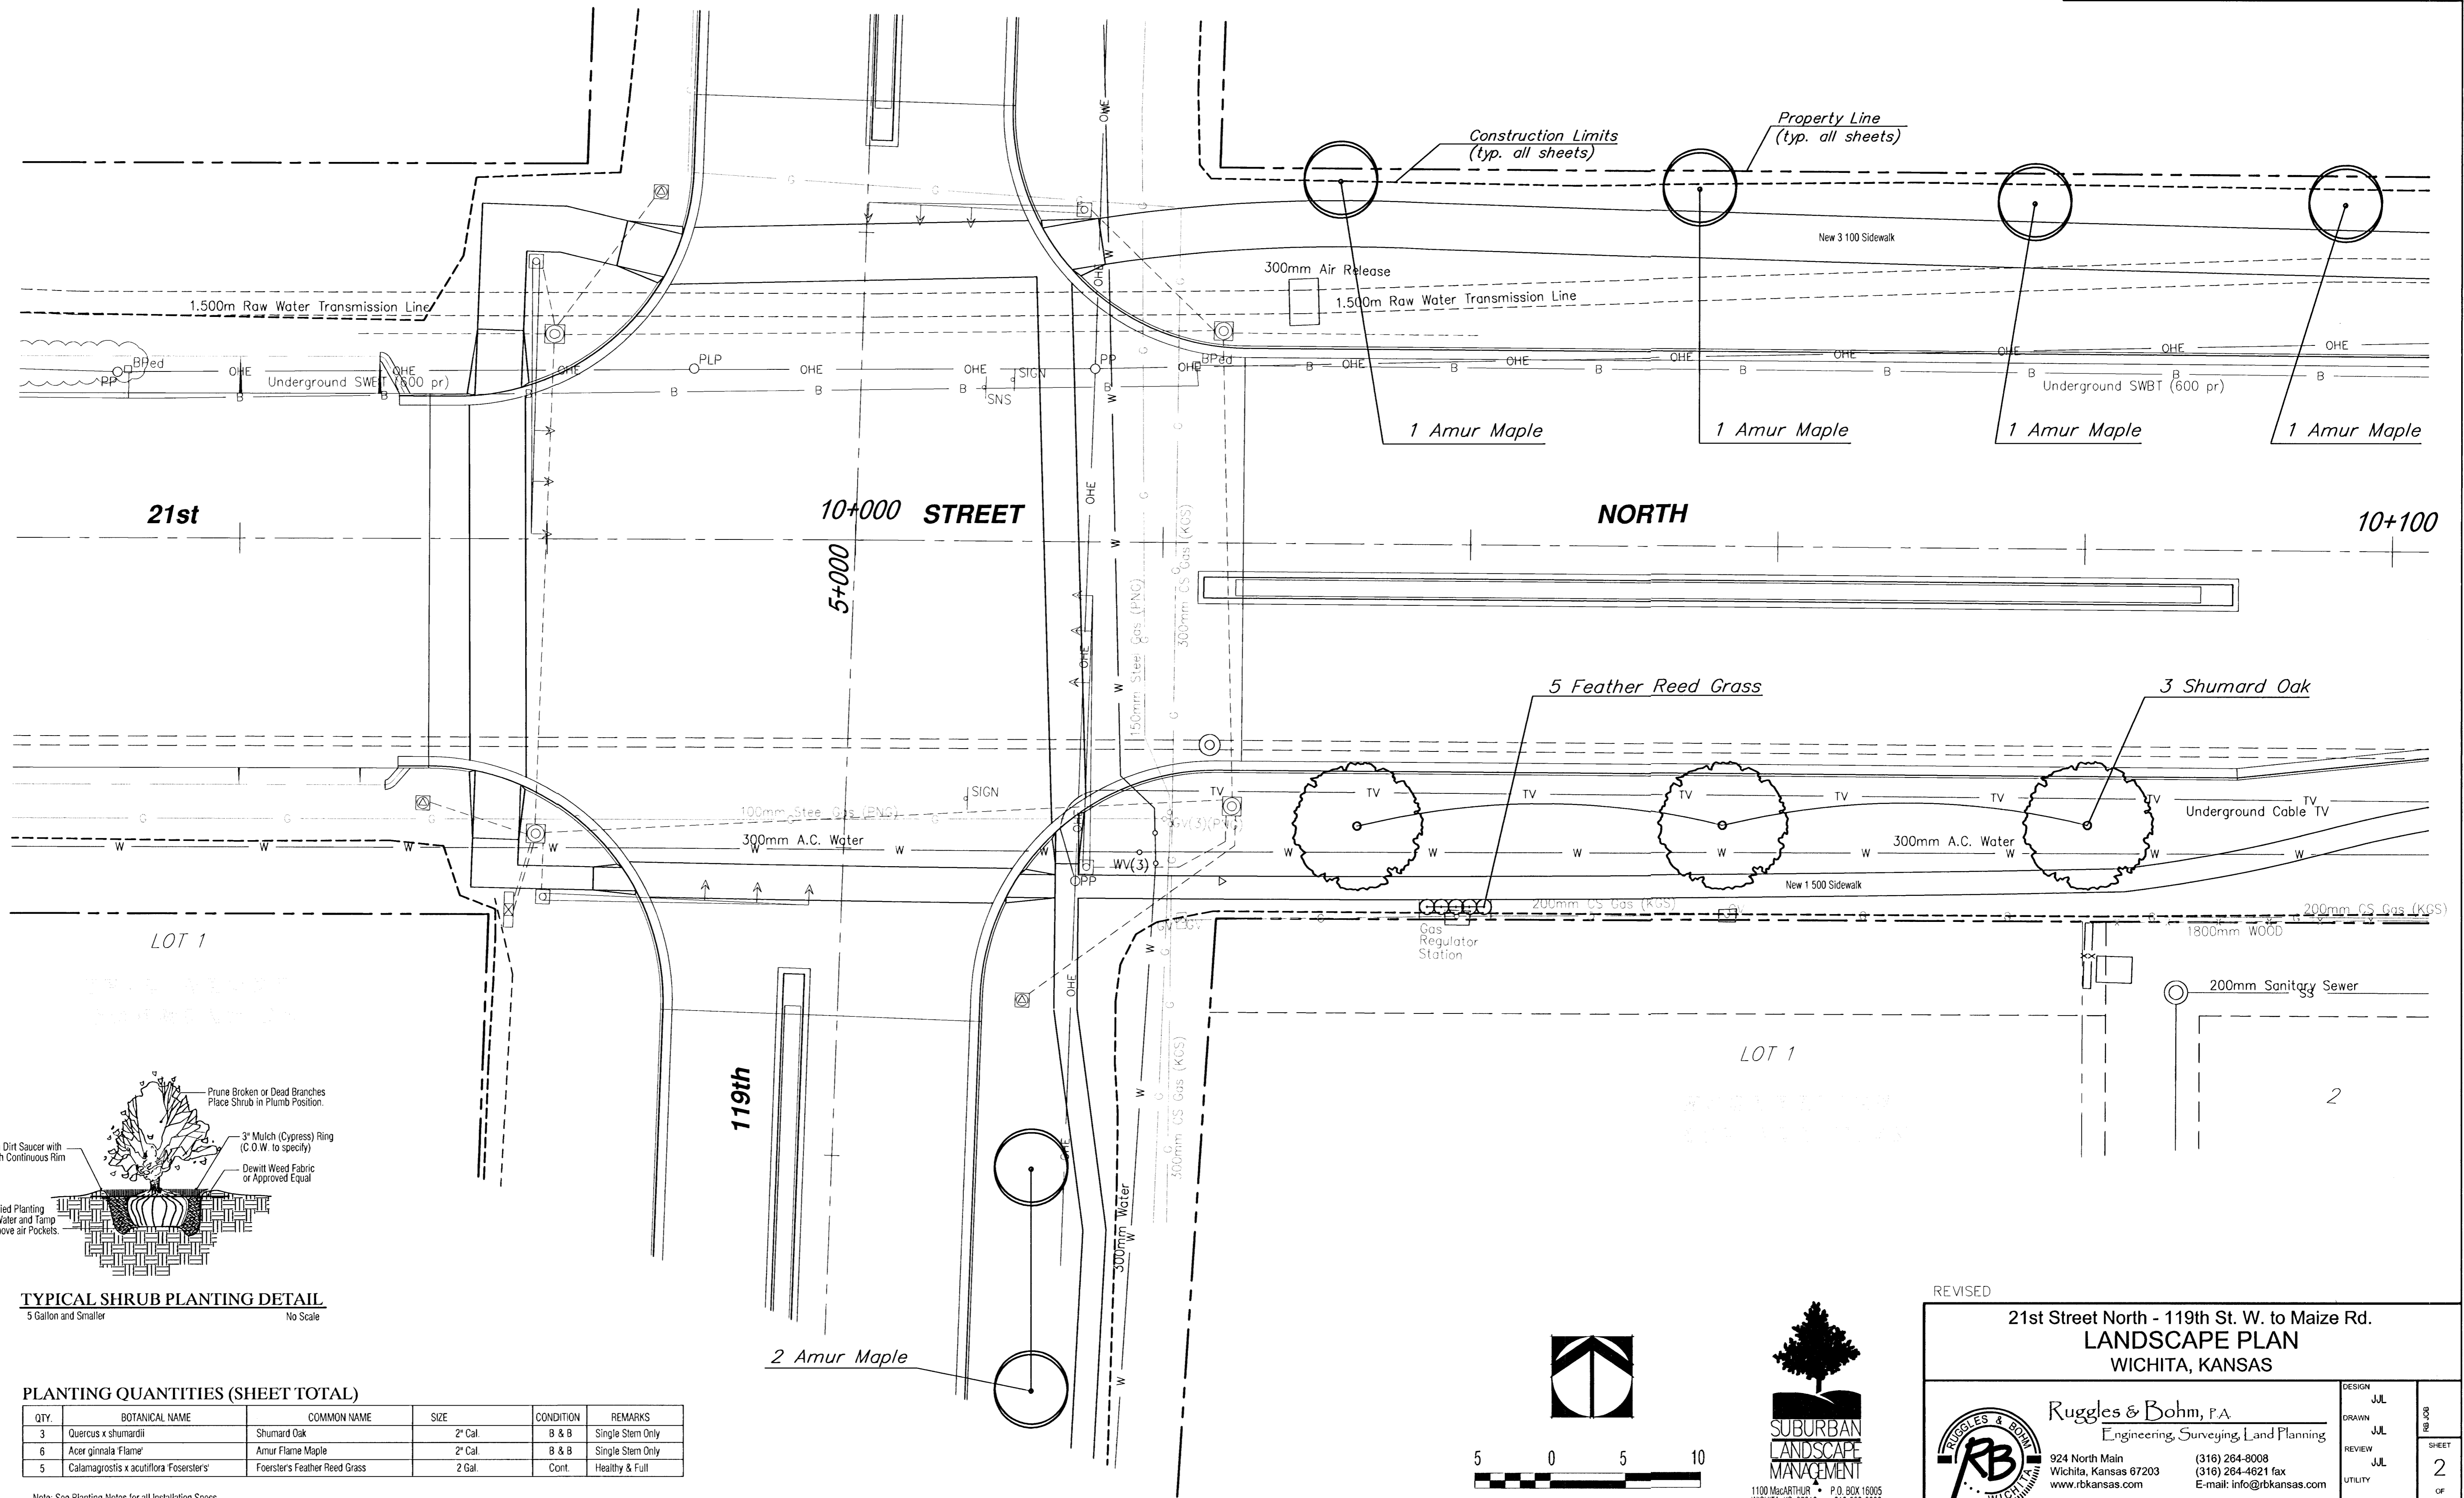

PLANTING QUANTITIES (SHEET TOTAL)

QTY.	BOTANICAL NAME	COMMON NAME	SIZE	CONDITION	REMARKS
3	Quercus x shumardii	Shumard Oak	2" Cal.	B & B	Single Stem Only
6	Acer ginnala 'Flame'	Amur Flame Maple	2" Cal.	B & B	Single Stem Only
5	Calamagrostis x acutiflora 'Foster's'	Foster's Feather Reed Grass	2 Gal.	Cont.	Healthy & Full

Note: See Planting Notes for all Installation Specs.

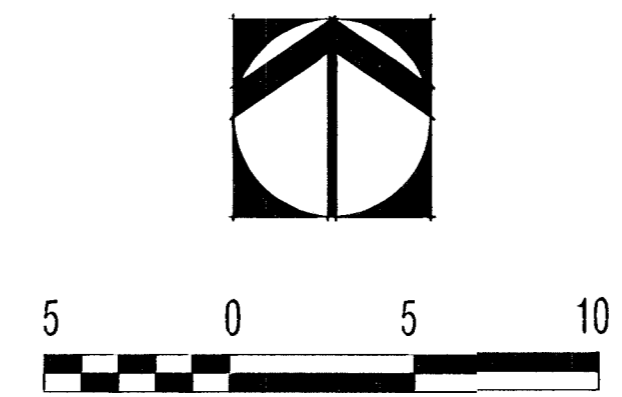

REVISED
21st Street North - 119th St. W. to Maize Rd.
LANDSCAPE PLAN
WICHITA, KANSAS

Ruggles & Bohm, P.A.
Engineering, Surveying, Land Planning
924 North Main Wichita, Kansas 67203 www.rbkansas.com (316) 264-8008 (316) 264-4621 fax E-mail: info@rbkansas.com

DESIGN JUL
DRAWN JUL
REVIEW JUL
UTILITY JUL

DATE Oct. 2002

SHEET 2 OF 11

DRAWING FILE f:\21st\scope01
PROJECT NUMBER 472-83138